



6/23/16

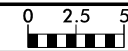

PROJ. REFERENCE NO.  
1-5972

SHEET NO.  
X-76

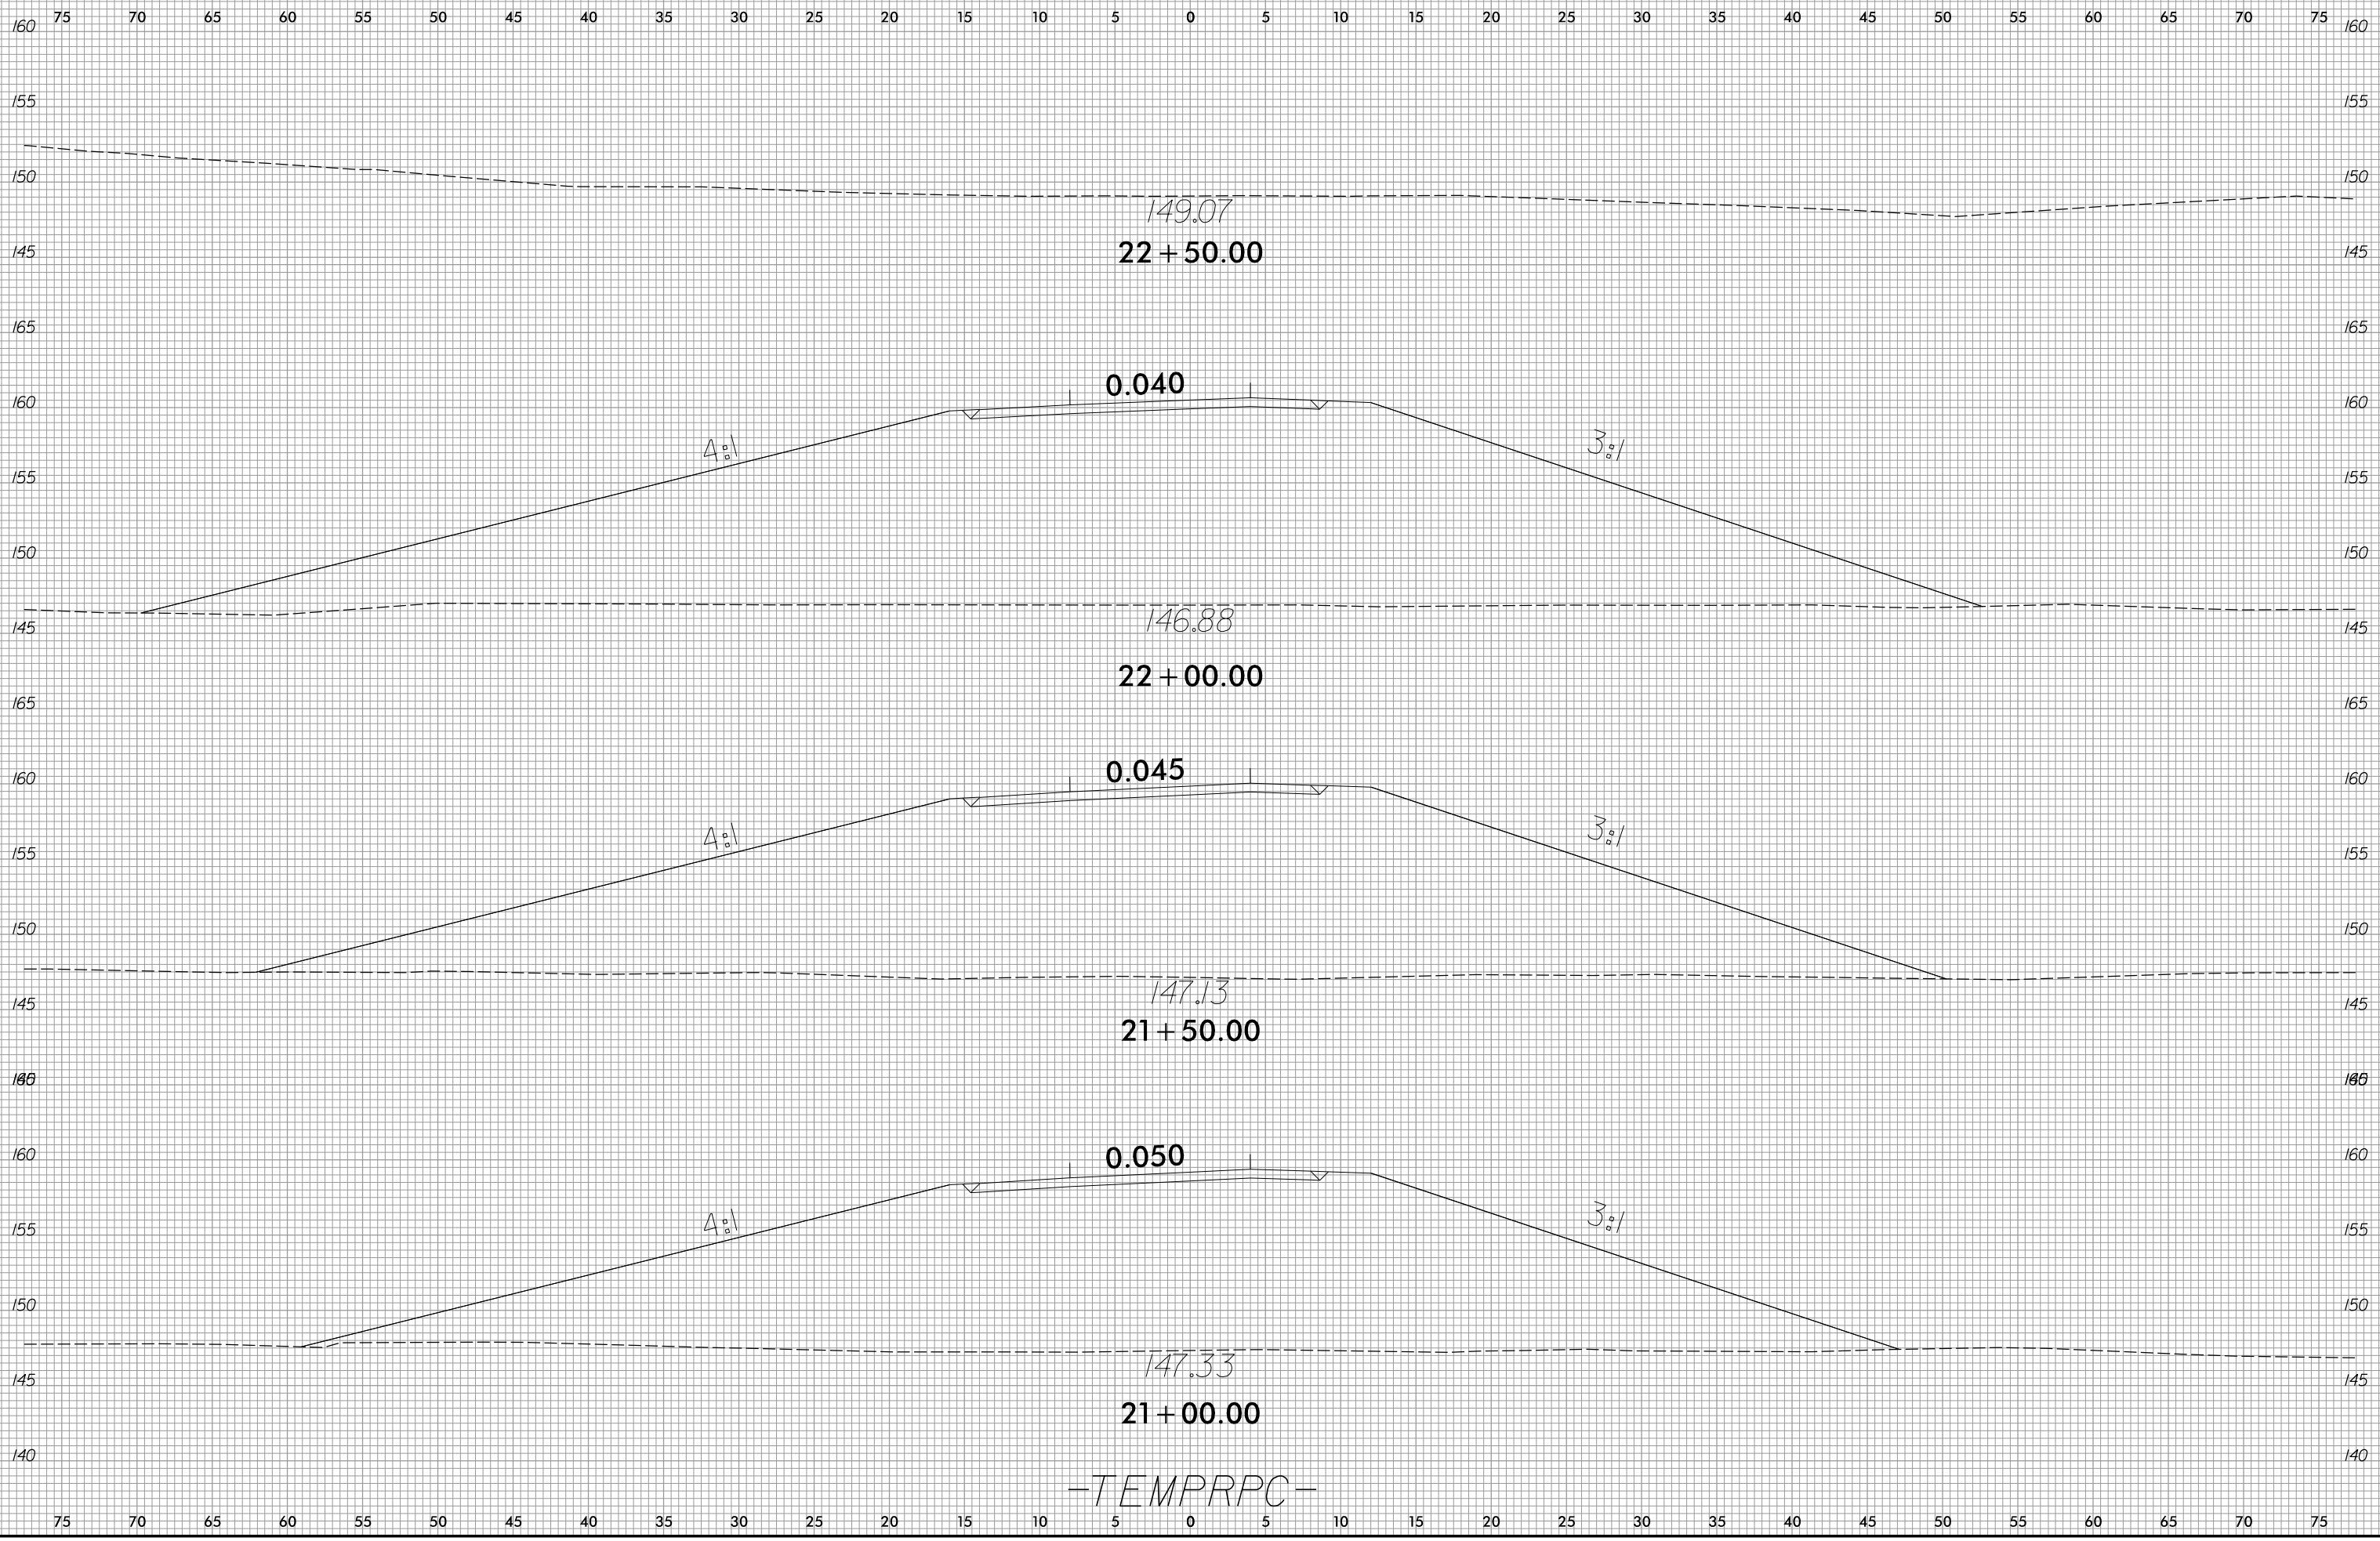

-TEMPRPC-

8/11/2023  
R:\Roadway\XSC\Temp\Ramps\15972\_Rdly\_xpl\_temp.pcd.dgn  
dwg1.dwg