



**TYPICAL SECTION AT INTERMEDIATE DIAPHRAGM - STAGE 2**

(FOR REINFORCING IN CLOSURE POUR, SEE CLOSURE POUR DETAIL)

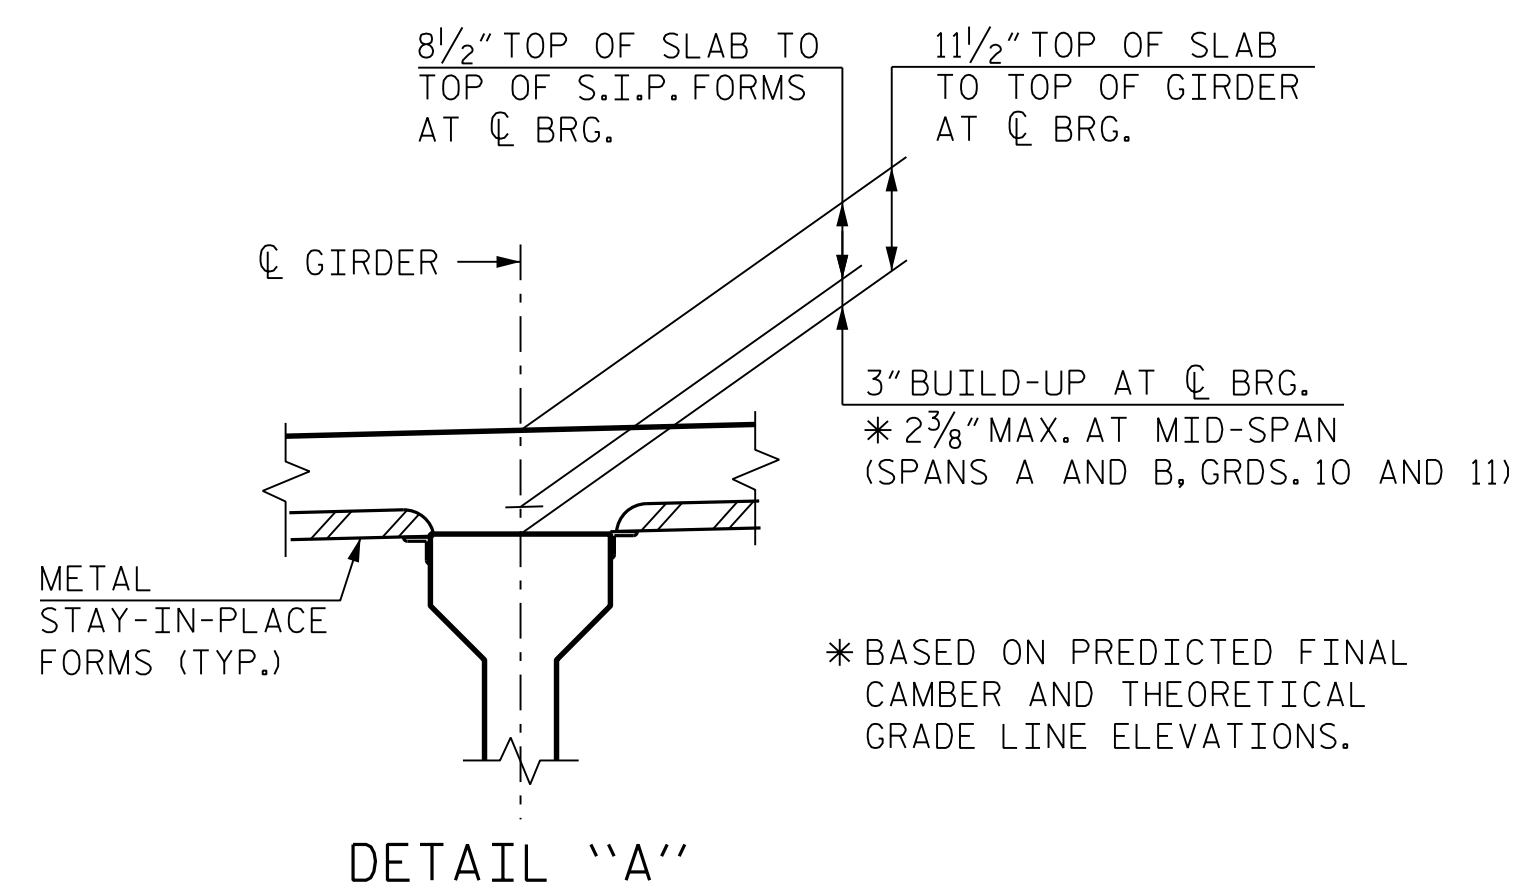

**DETAIL "A"**

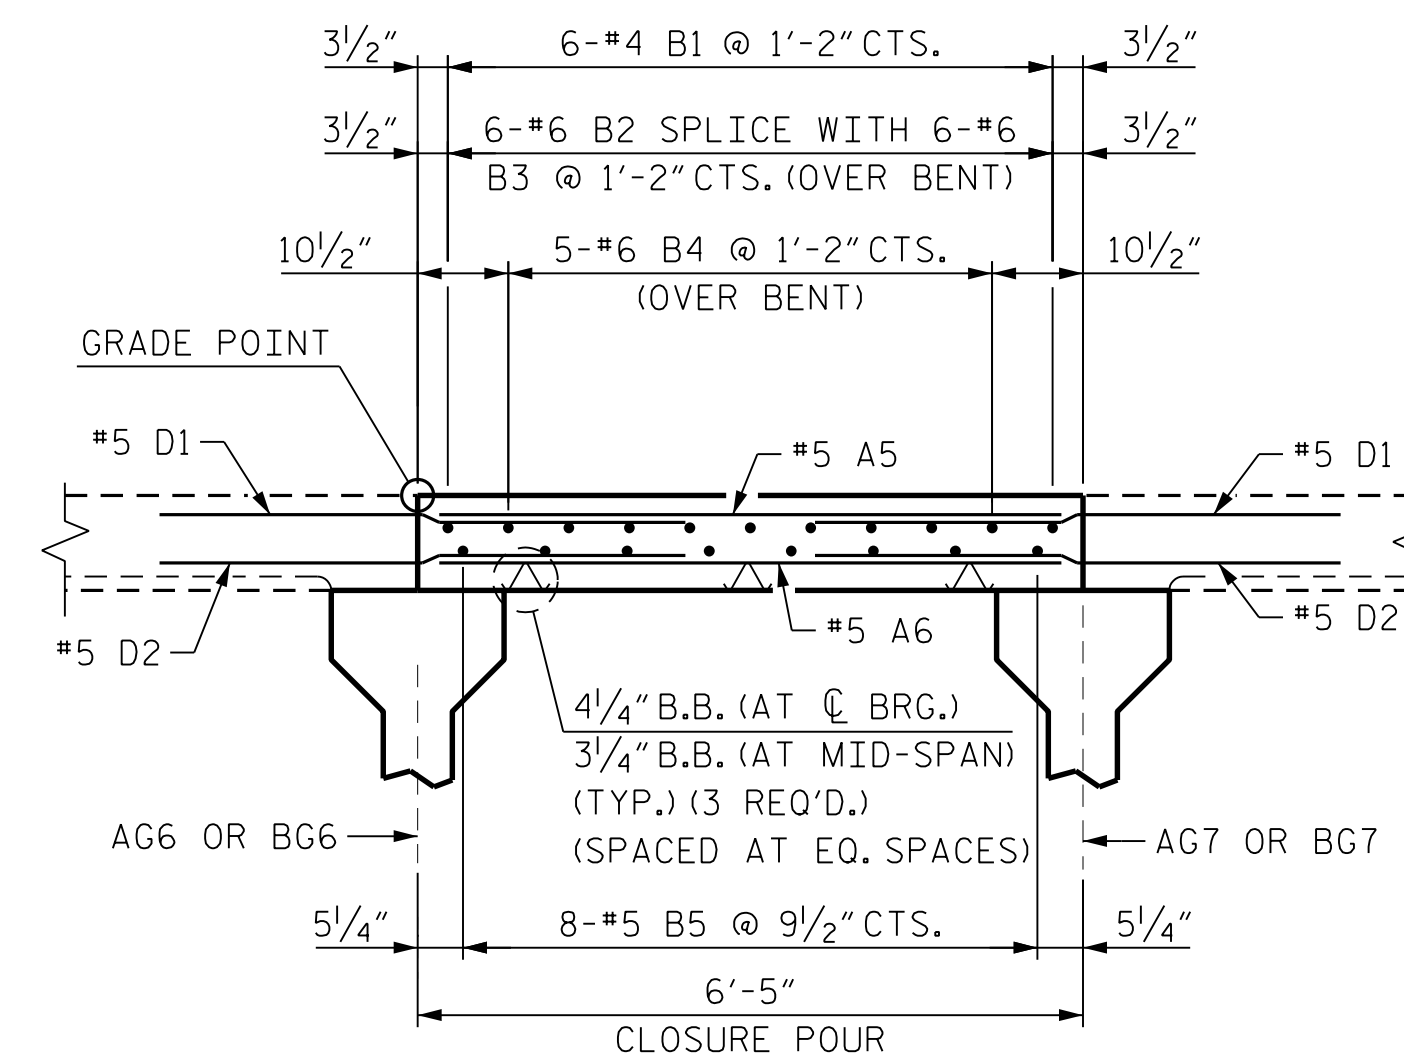


**CLOSURE POUR DETAIL**

PROJECT NO. I-5972  
JOHNSTON COUNTY  
 STATION: 36+93.50 -Y1-

SHEET 4 OF 5

STATE OF NORTH CAROLINA  
 DEPARTMENT OF TRANSPORTATION  
 RALEIGH  
**SUPERSTRUCTURE**  
 TYPICAL SECTIONS  
 STAGE 2

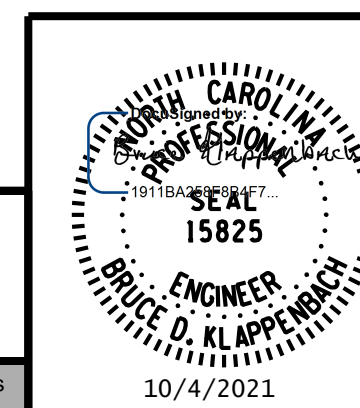

**RK&K**  
 P: (919) 878-9560  
 8601 Six Forks Road, Forum 1 Suite 700  
 Raleigh, North Carolina 27615 | NC License No. F-0112  
 Engineers | Construction Managers | Planners | Scientists  
 www.rkk.com  
 Responsive People | Creative Solutions

REVISIONS						SHEET NO.
NO.	BY:	DATE:	NO.	BY:	DATE:	S-9
1			3			TOTAL SHEETS
2			4			54

**DOCUMENT NOT CONSIDERED FINAL  
 UNLESS ALL SIGNATURES COMPLETED**

10/4/2021 R:\Structures\DON\BR\_500066\Final\I5972\_SML\_TS2\_2B\_500066.dgn

DRAWN BY : B. A. HAAG DATE : JUN 2021  
 CHECKED BY : B. D. KLAPPENBACH DATE : JUN 2021  
 DESIGN ENGINEER OF RECORD : B. D. KLAPPENBACH DATE : JUN 2021