




INTERIOR WALL EXTERIOR WALL  
CULVERT SECTION NORMAL TO ROADWAY

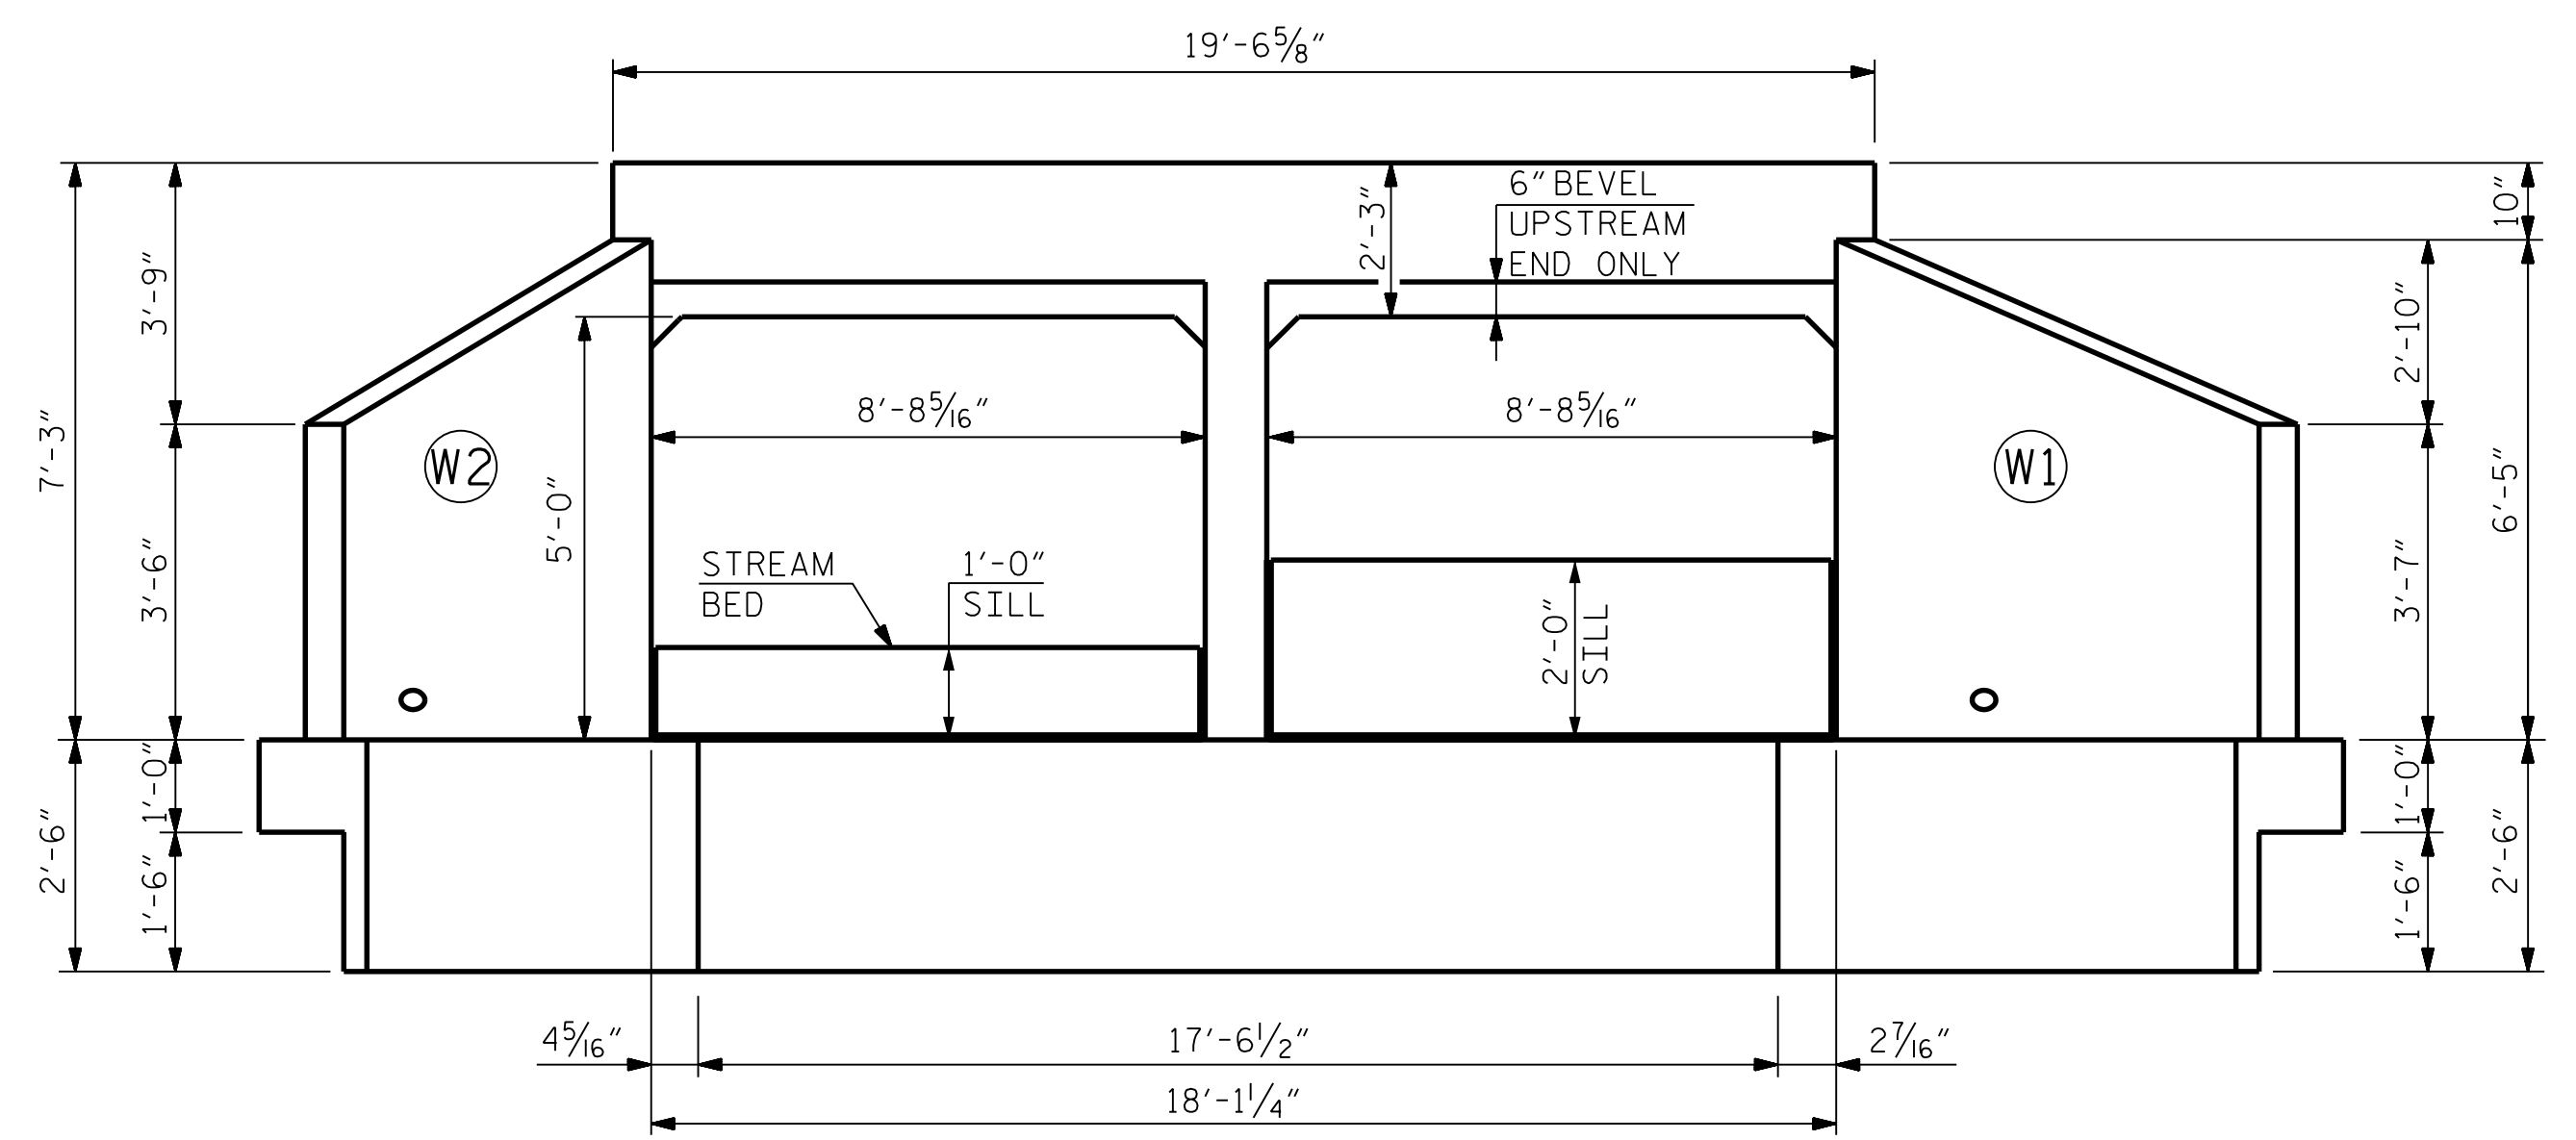

END ELEVATION NORMAL TO SKEW  
(LOOKING DOWNSTREAM)  
(INLET)

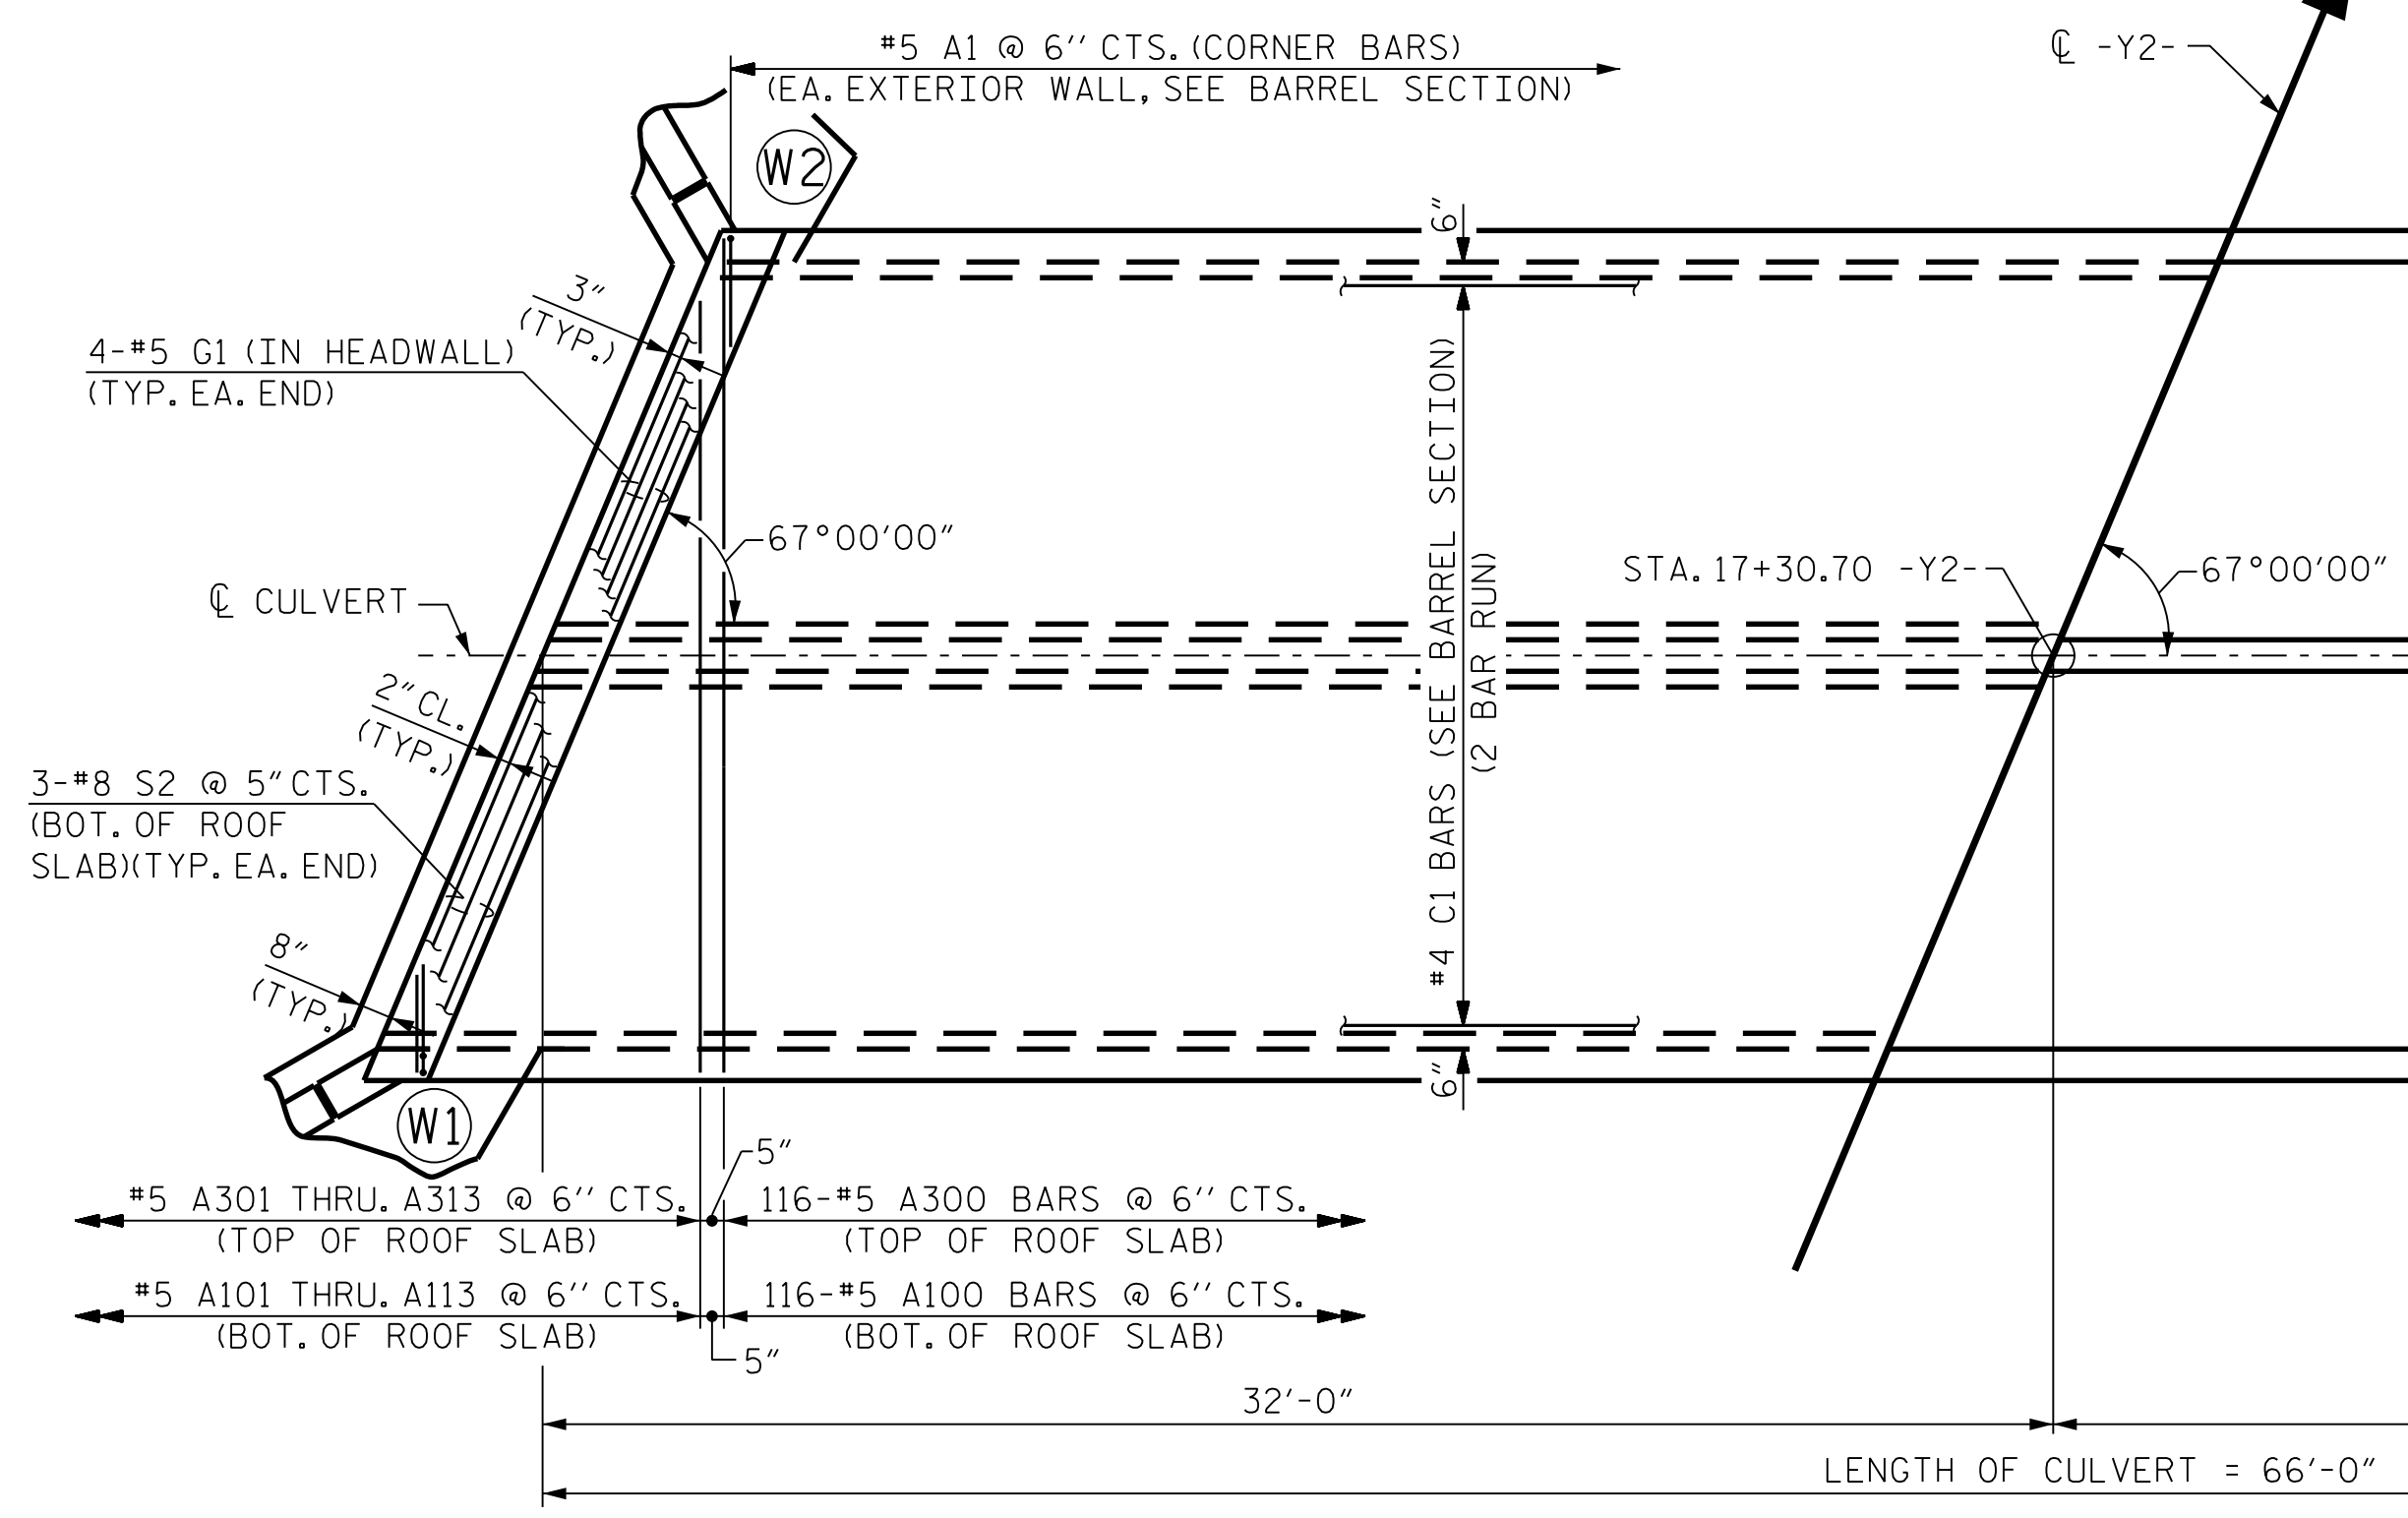

PART PLAN - ROOF SLAB

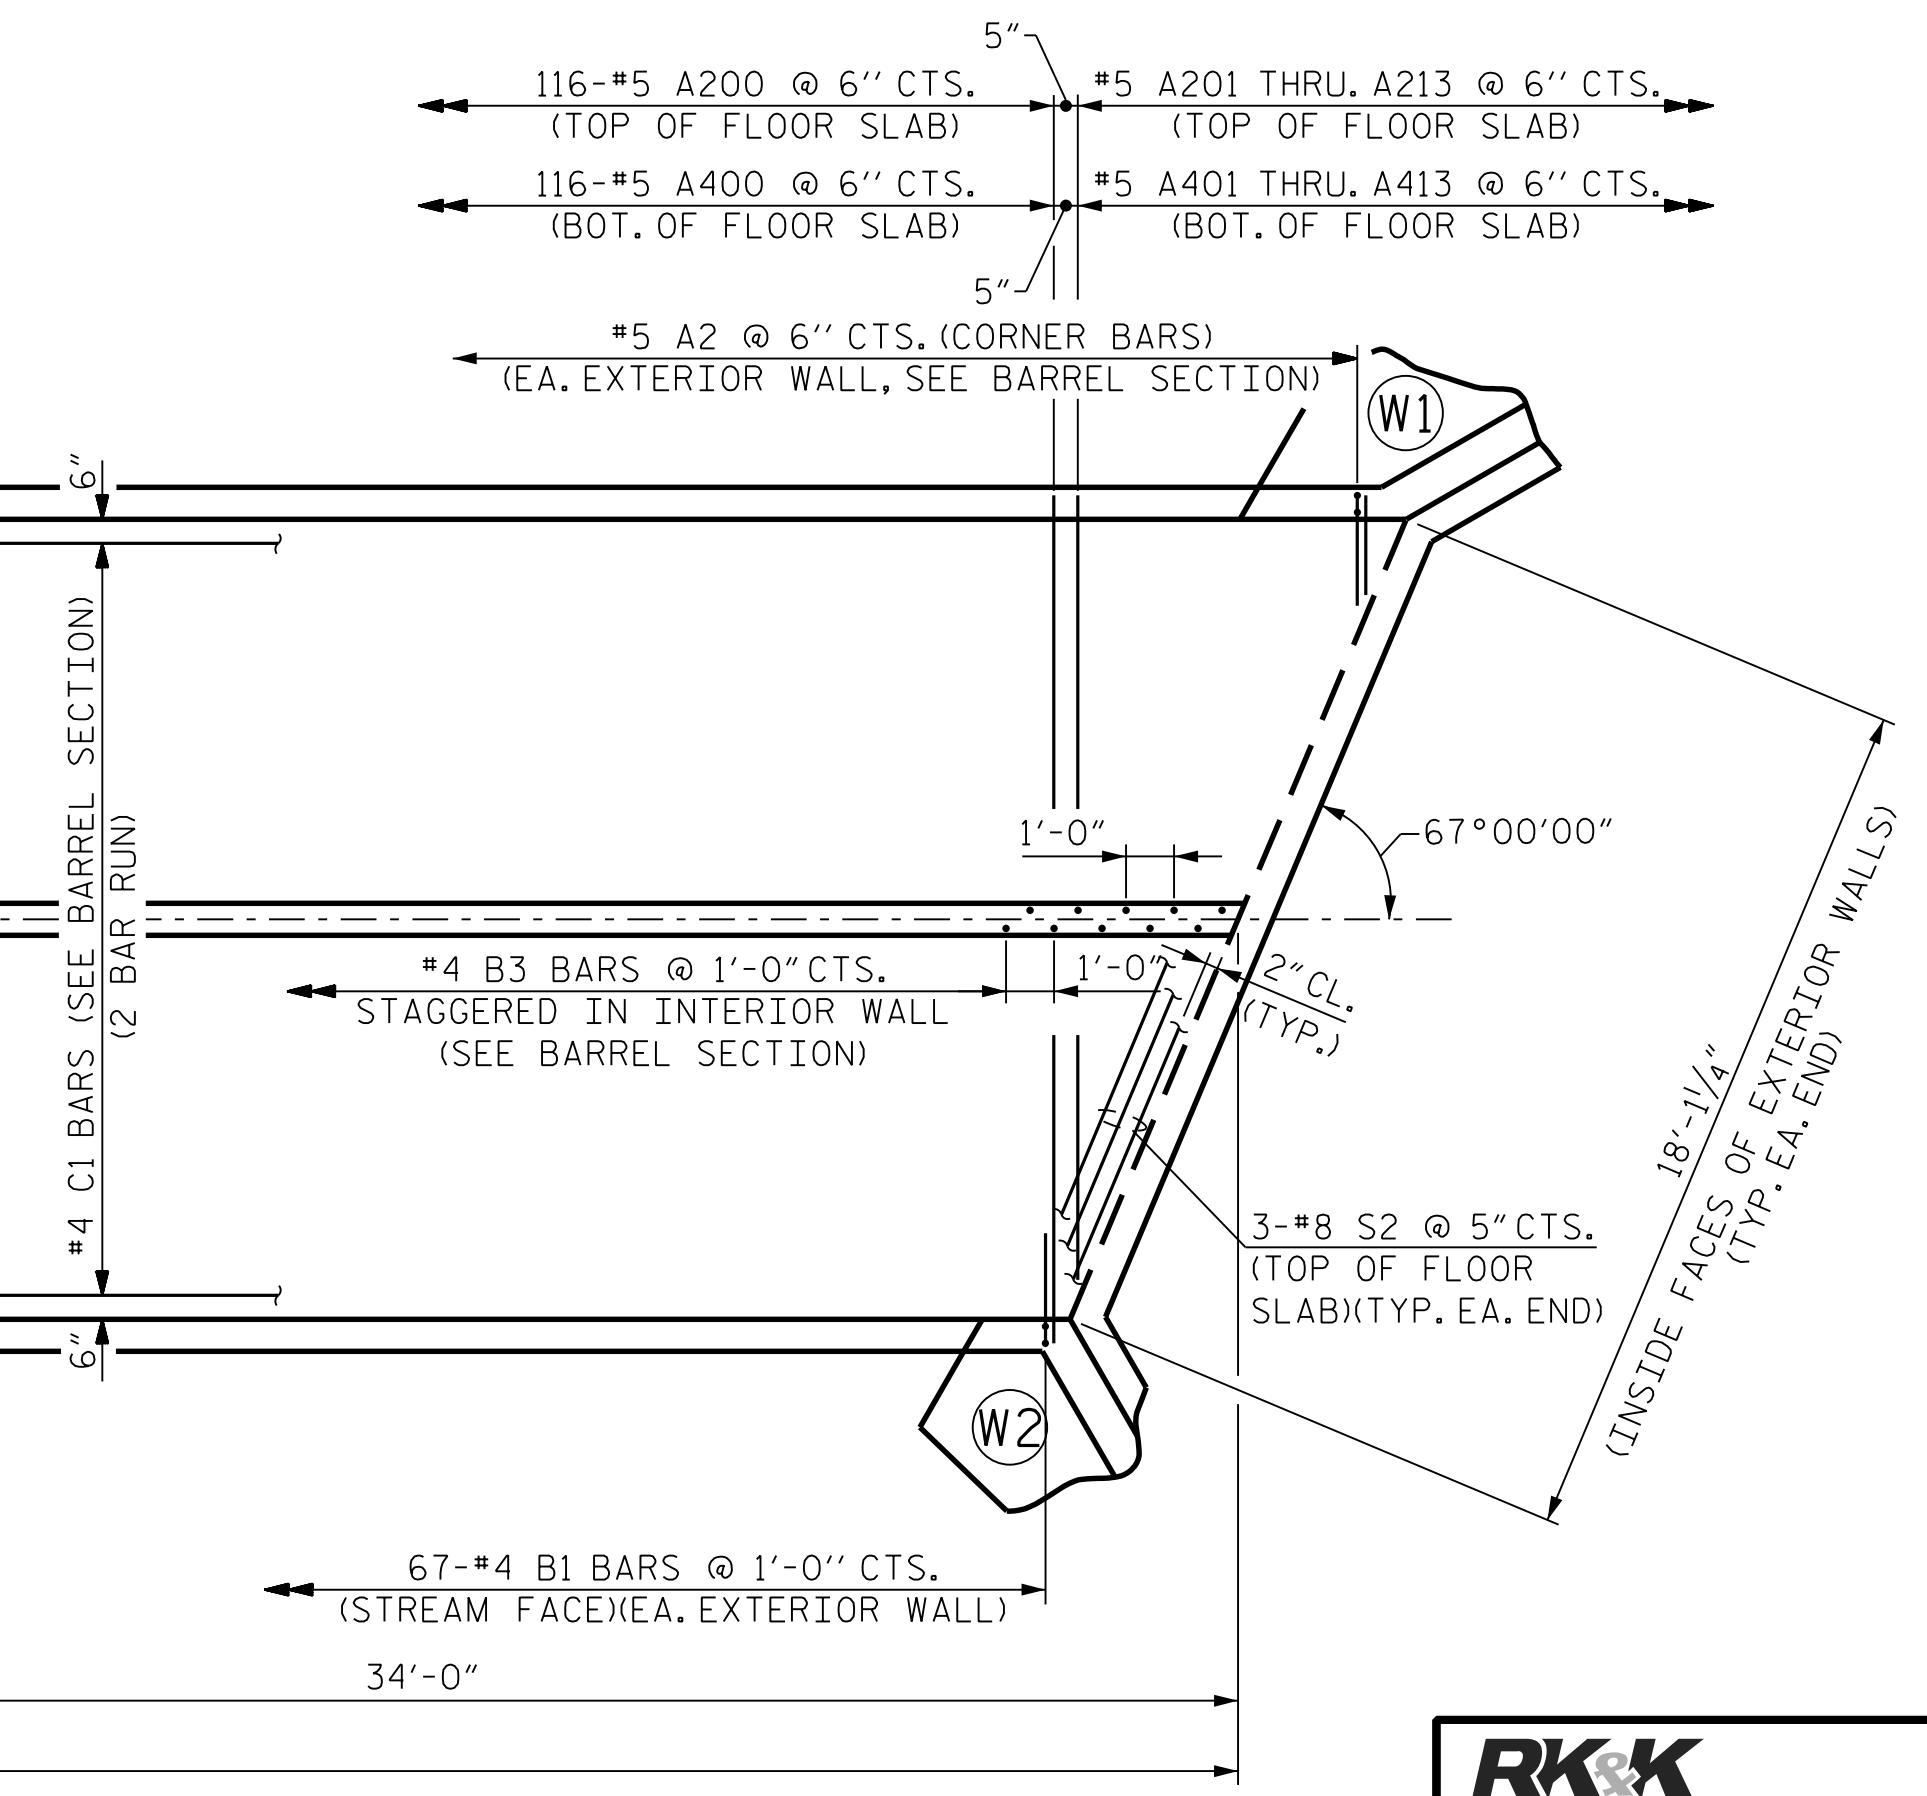



PART PLAN - FLOOR SLAB

PROJECT NO. I-5972  
JOHNSTON COUNTY  
STATION: 17+30.70 -Y2-

SHEET 3 OF 6

STATE OF NORTH CAROLINA  
DEPARTMENT OF TRANSPORTATION  
RALEIGH

DOUBLE 8 FT. X 5 FT.  
CONCRETE BOX CULVERT  
DETAILS

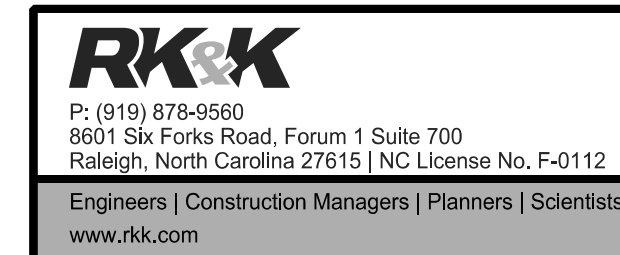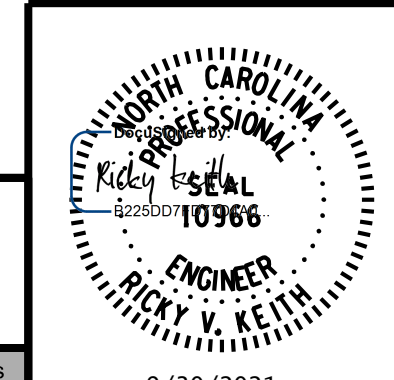

REVISIONS				SHEET NO.	
NO.	BY:	DATE:	NO.	BY:	DATE:
1			3		
2			4		

CULVERT  
TOTAL SHEETS  
5

DOCUMENT NOT CONSIDERED FINAL  
UNLESS ALL SIGNATURES COMPLETED

9/30/2021 R:\Structures\GON\Culvert\Final\I5972\_SMU\_CU.1-3\_500410.dgn

9/30/2021  
DRAWN BY : J. BOXLEY  
CHECKED BY : A. L. STROUD  
DESIGN ENGINEER OF RECORD : R. V. KEITH  
DATE : JUL. 2021  
DATE : JUL. 2021  
DATE : JUL. 2021