


STATE OF NORTH CAROLINA
DIVISION OF HIGHWAYS


TRANSPORTATION MANAGEMENT PLAN

NEW HANOVER COUNTY

DIVISION 3

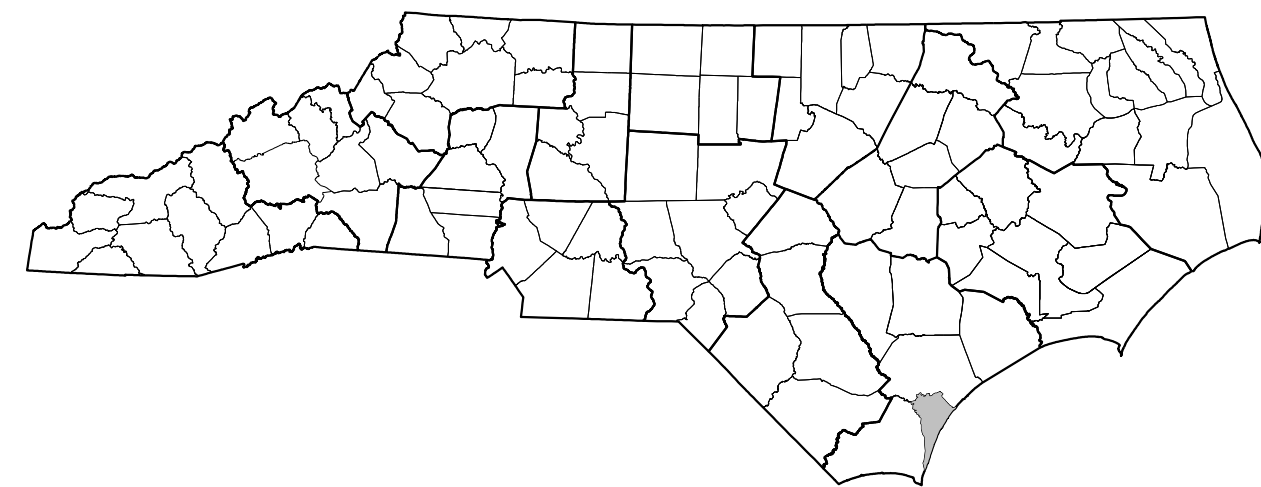


**CAPE FEAR MEMORIAL BRIDGE NO. 13 (US 17/74/76/421)
OVER CAPE FEAR RIVER IN WILMINGTON**

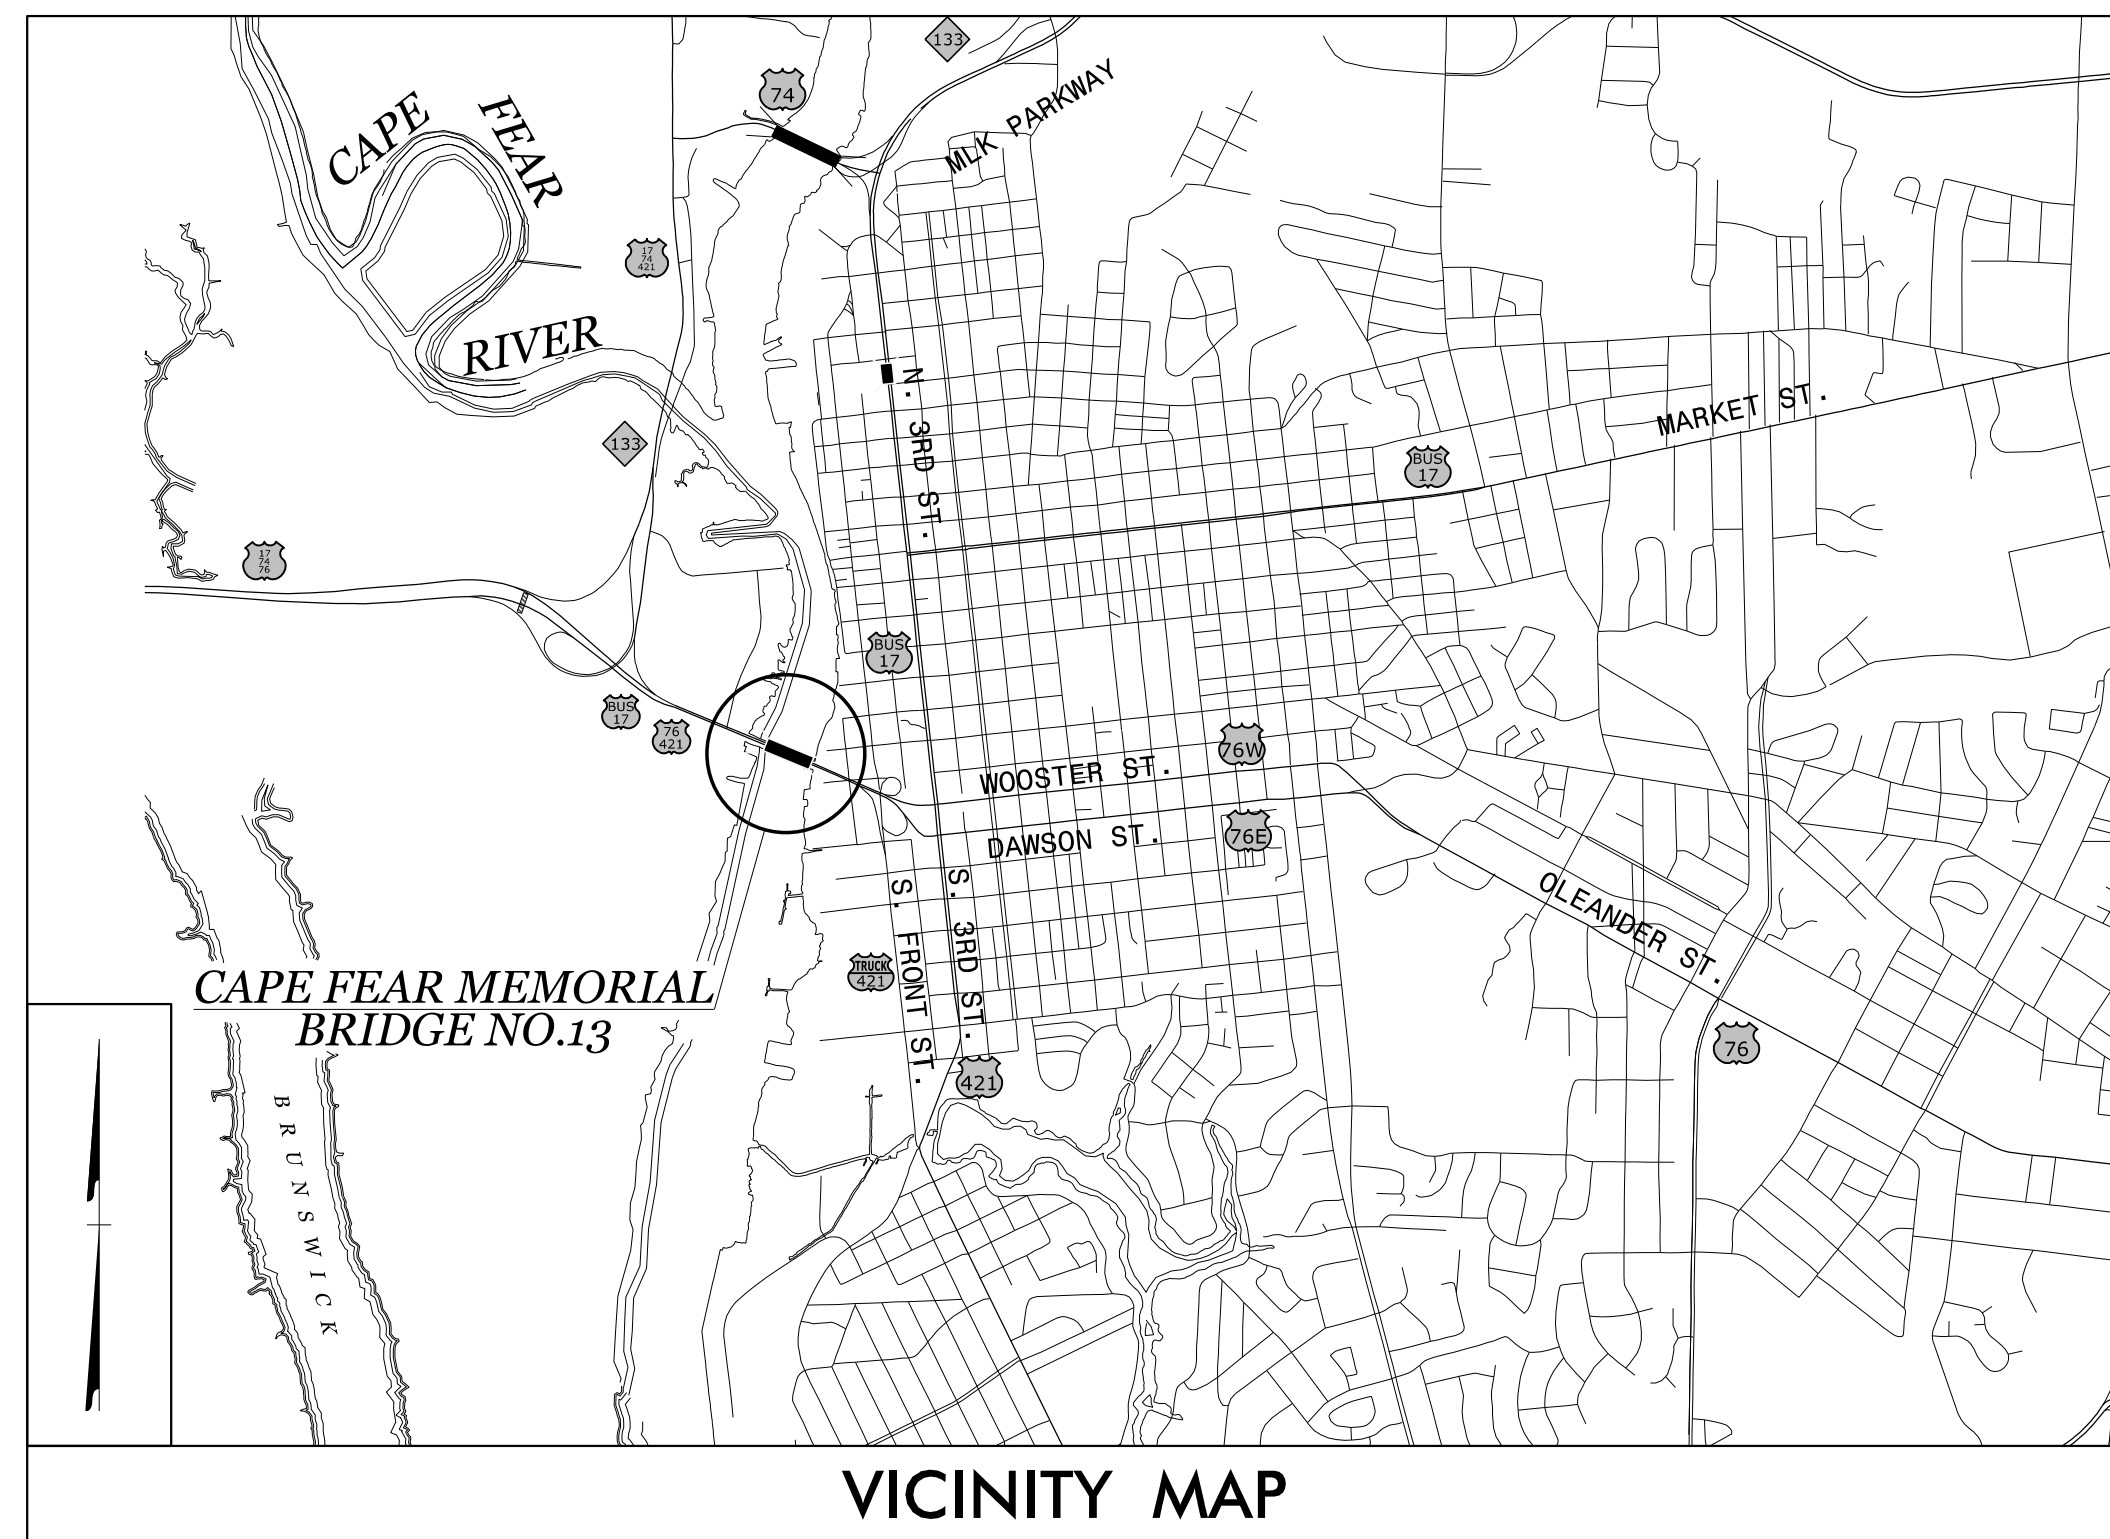

VICINITY MAP

SHEET NO.	TITLE
TMP-1	TITLE SHEET, VICINITY MAP, AND INDEX OF SHEETS
TMP-1A	LIST OF APPLICABLE ROADWAY STANDARD DRAWINGS, AND LEGEND
TMP-2	GENERAL NOTES
TMP-3	TEMPORARY TRAFFIC CONTROL PHASING
TMP-4	WORK ZONE ADVANCE WARNING SIGNS
TMP-4A	TRAFFIC SHIFT DETAILS
TMP-5	DETOUR SIGNS AND CMS MESSAGES
TMP-6	EASTBOUND BRIDGE CLOSURE DETOUR ROUTE
TMP-7	EASTBOUND ROAD CLOSURE DETAIL
TMP-8	WESTBOUND LANE CLOSURES
TMP-9	WESTBOUND BRIDGE CLOSURE DETOUR ROUTE
TMP-10	WESTBOUND ROAD CLOSURE DETAIL

11/3/2023
L:\Traffic\Transportation Management Plan\TCP\PLAN SHEETS\15BR.102.3_TMP_01_TITLE.dgn
angood

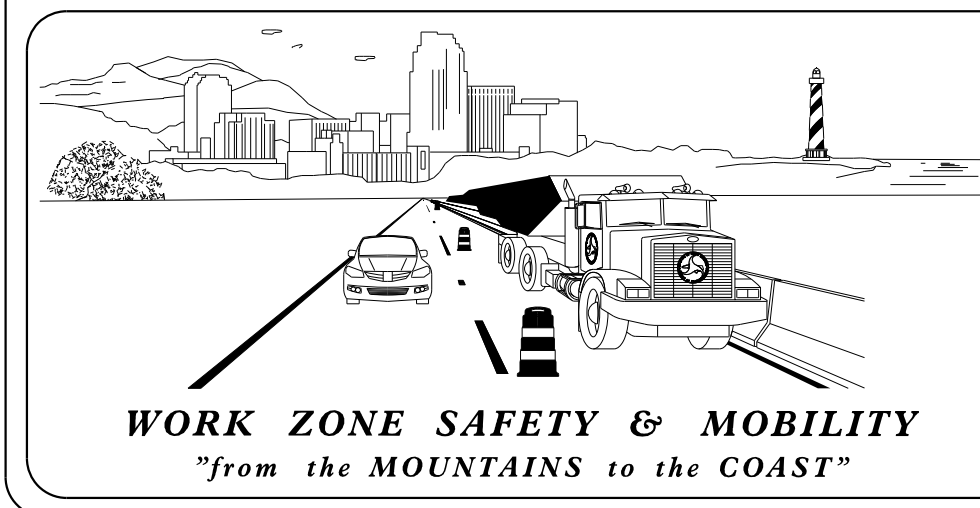

PLANS PREPARED BY:


JAY W. WOOLARD, PE
SENIOR TRANSPORTATION ENGINEER

ANDREW N. GOOD
TRANSPORTATION DESIGNER

NCDOT CONTACTS:

TIM SHERRILL, PE
PROJECT ENGINEER

PROJECT DESIGN ENGINEER

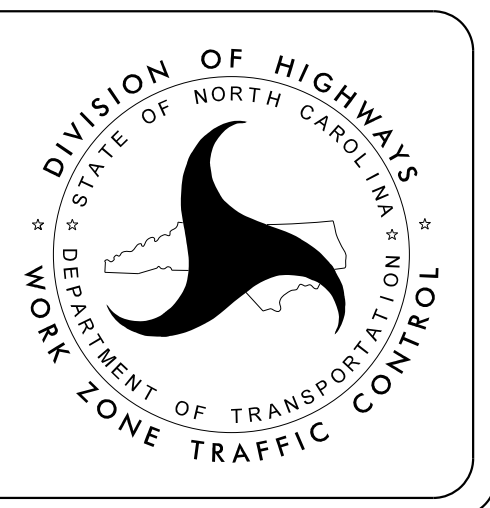

Stantec Consulting Services Inc.
801 Jones Franklin Road, Suite 300
Raleigh, NC 27606
Tel. 919.851.6866
Fax. 919.851.7024
www.stantec.com
License No. F-0672

DOCUMENT NOT CONSIDERED FINAL
UNLESS ALL SIGNATURES COMPLETED

DocuSigned by:
J.W. Woolard, Jr.
11/3/2023

DOCUMENT NOT CONSIDERED FINAL
UNLESS ALL SIGNATURES COMPLETED

PROJECT: 15BR.102.3