



# EASTBOUND CLOSURE DETAIL

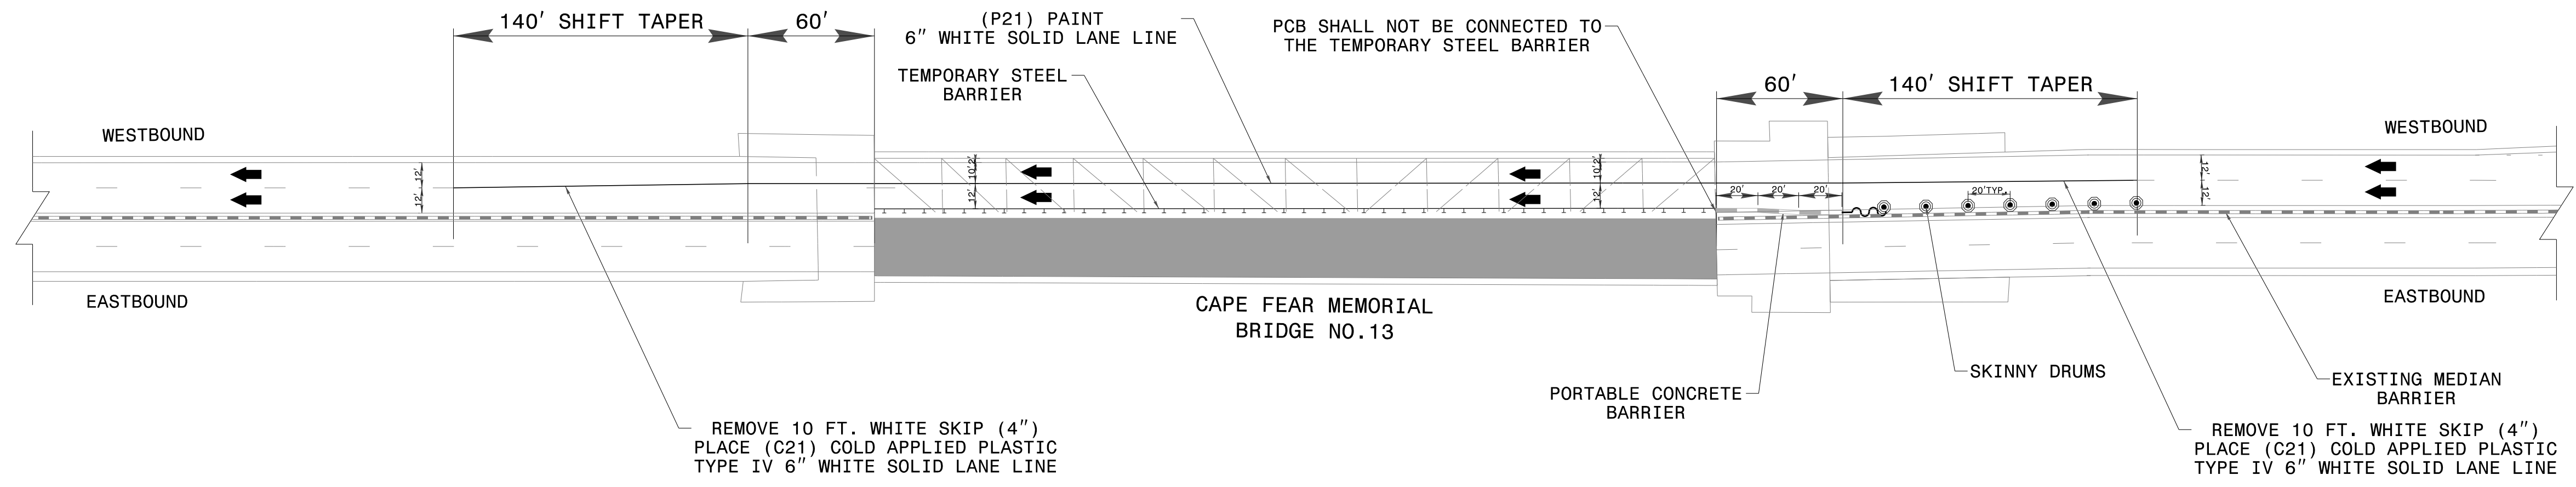

# WESTBOUND CLOSURE DETAIL

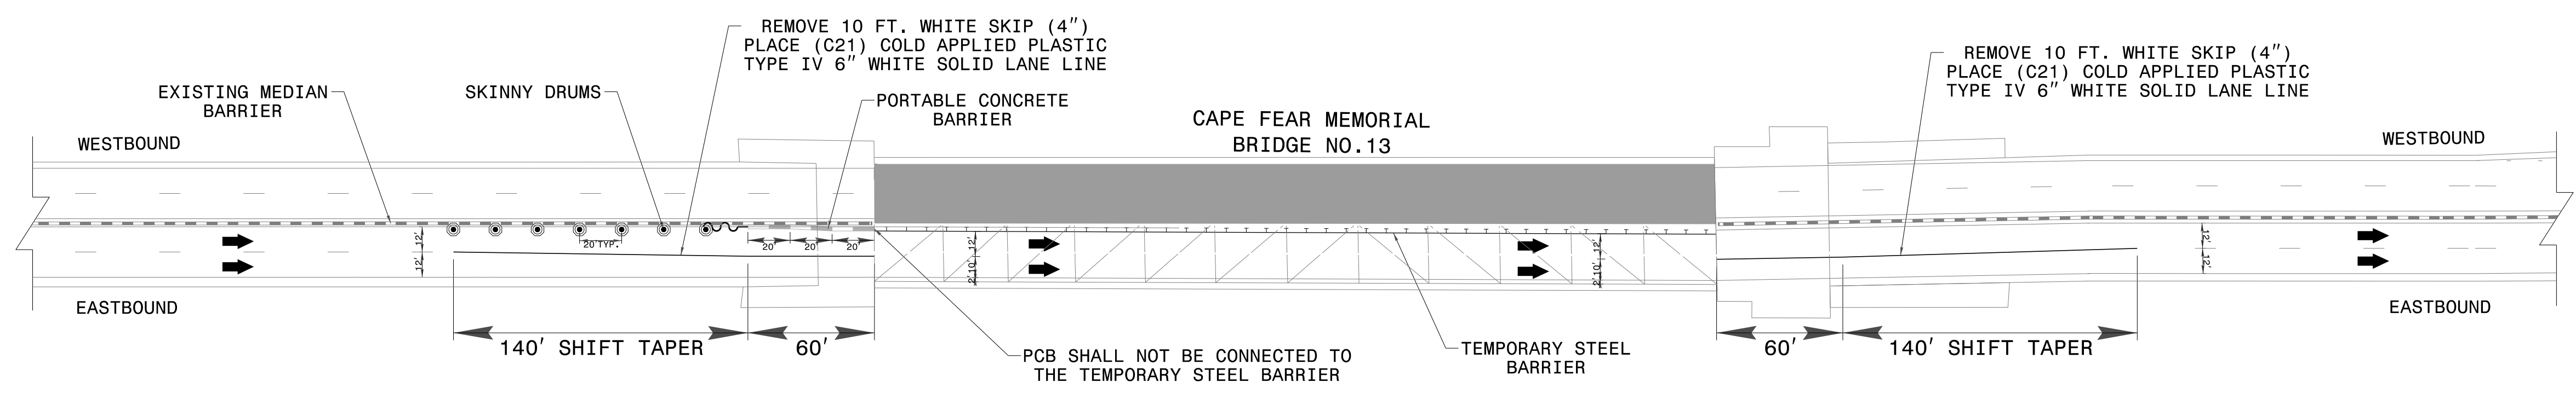

9/9/2023  
U:\Traffic\Transportation Management\Plan\TCP\PLAN SHEETS\15BPR.102.3\_TMP\_04A\_TRAFFIC\_SHIFT\_DETAILS.dgn  
angood

<p>Stantec Consulting Services Inc. 801 Jones Franklin Road Suite 300 Raleigh, NC 27606 Tel. 919.851.6866 Fax. 919.851.7024 www.stantec.com License No. F-0672</p>	<p>DocuSigned by J.W. Woollard, Jr. SEAL 19862 ENGINEER W. WOOLLARD, JR.</p> <p>9/11/2023</p> <p><b>DOCUMENT NOT CONSIDERED FINAL UNLESS ALL SIGNATURES COMPLETED</b></p>	<p>DIVISION OF HIGHWAYS NORTH CAROLINA DEPARTMENT OF TRANSPORTATION WORK ZONE TRAFFIC CONTROL</p>	<p><b>TRAFFIC SHIFT DETAILS</b></p>
--	---	---	---