


**ELEVATION**

BENT NUMBERS SHOWN MATCH BENT NUMBERING USED IN BRIDGE INSPECTION REPORTS

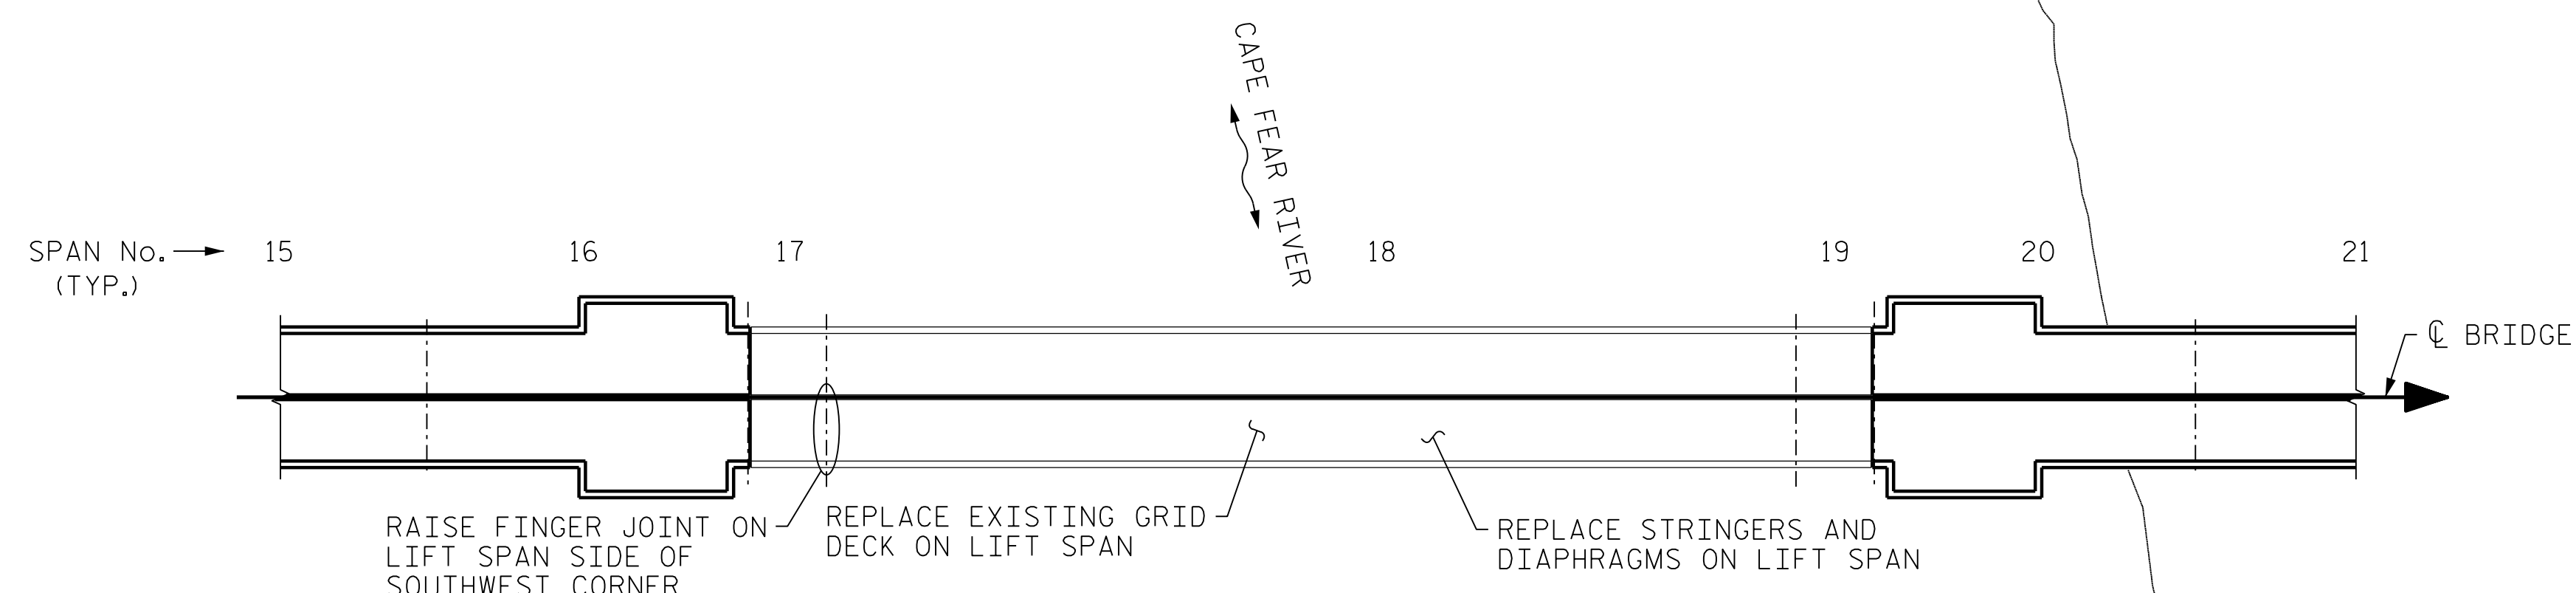

**PLAN**

SPAN NUMBERS SHOWN MATCH SPAN NUMBERING USED IN BRIDGE INSPECTION REPORTS.

**SCOPE OF WORK**

**STRUCTURAL:**

1. GRID DECK REPLACEMENT ON LIFT SPAN.
2. REPLACE STRINGERS AND DIAPHRAGMS ON LIFT SPAN.
3. RAISE FINGER JOINT ON LIFT SPAN SIDE AT SOUTHWEST CORNER OF THE LIFT SPAN.

**MECHANICAL:**

1. CLEAN AND LUBRICATE COUNTERWEIGHT ROPES.
2. MAINTAIN THE BALANCE OF THE LIFT SPAN DURING DECK AND STRINGER REPLACEMENT OPERATIONS.


PROJECT NO. 15BPR.102.3  
NEW HANOVER COUNTY  
 BRIDGE NO. 640013

STATE OF NORTH CAROLINA  
 DEPARTMENT OF TRANSPORTATION  
 RALEIGH

GENERAL DRAWING FOR  
 BRIDGE ON US 76,  
 US 421, BUS. 17 OVER  
 CAPE FEAR RIVER



333 FAYETTEVILLE STREET, SUITE 500  
 RALEIGH, NC 27601  
 NC LICENSE NO. C-2979

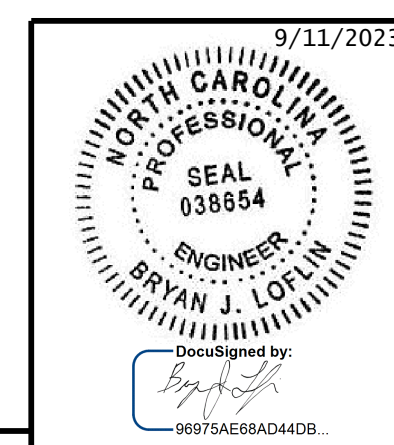

REVISIONS						SHEET NO.
NO.	BY:	DATE:	NO.	BY:	DATE:	TOTAL SHEETS
1			3			21
2			4			

**DOCUMENT NOT CONSIDERED FINAL  
 UNLESS ALL SIGNATURES COMPLETED**

9/8/2023 401.003\_15BPR.102\_SMU.GD\_2.dgn

DESIGNED BY:	M. NIFONG	DATE:	JUL 2023
DRAWN BY:	R. JOHNSON	DATE:	JUL 2023
CHECKED BY:	B. LOFLIN	DATE:	AUG 2023
DESIGN ENGINEER OF RECORD:	B. LOFLIN	DATE:	SEP 2023