


**NOTES:**

FOR GRID DECK DETAILS, SEE SHEET NO. S-9 THRU S-11.


FOR STRINGER DETAILS, SEE SHEET NO. S-12 THRU S-18.

EXISTING RAILINGS ALONG THE EXTERIOR AND MEDIAN OF THE LIFT SPAN, WILL BE REMOVED DURING CONSTRUCTION, STORED, AND REATTACHED. SEE SHEET NO. S-19 FOR ADDITIONAL DETAILS AND S-5 AND S-6 FOR CONSTRUCTION STAGING REQUIREMENTS.

REFER TO TRAFFIC MANAGEMENT PLANS FOR TRAFFIC PHASING AND WORK ZONE INFORMATION.

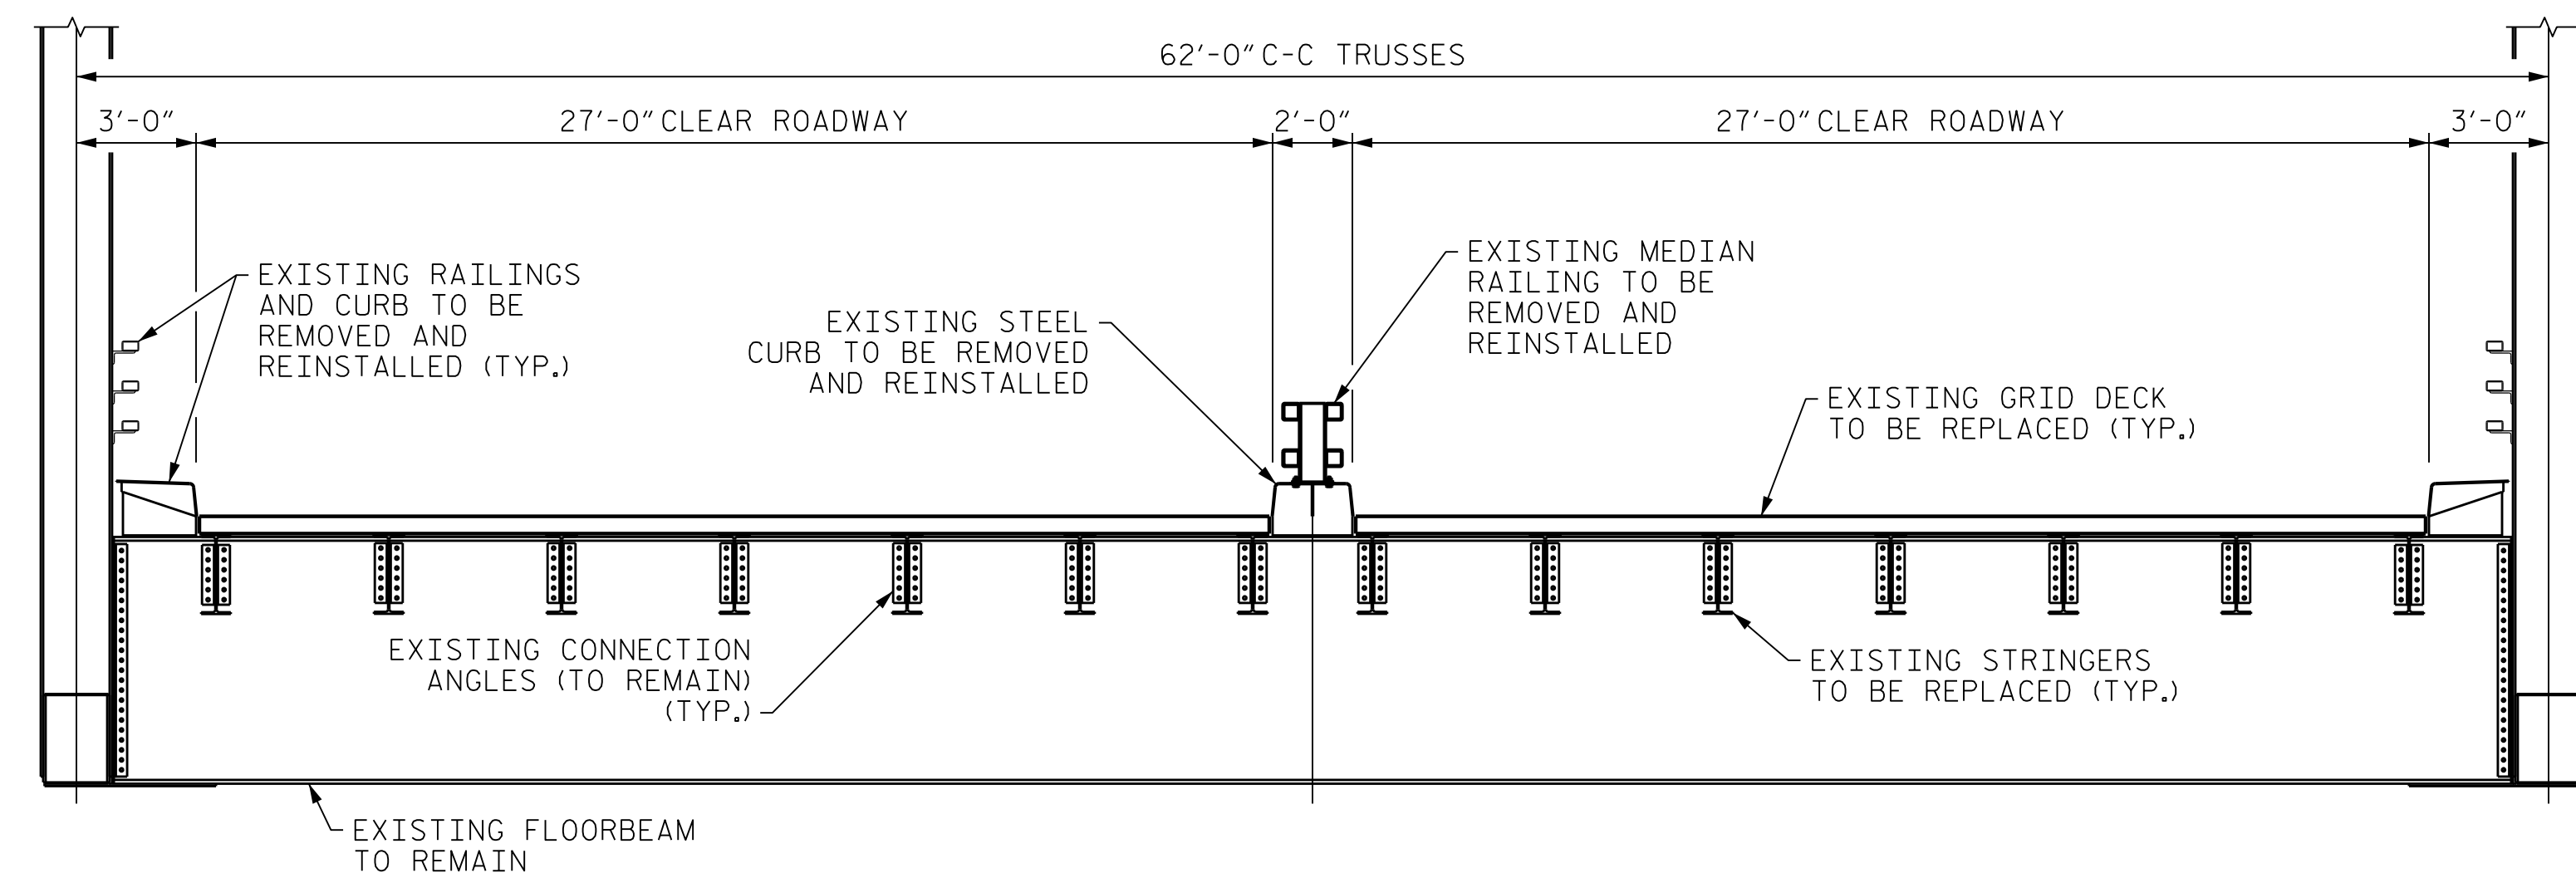

EXISTING TYPICAL SECTION

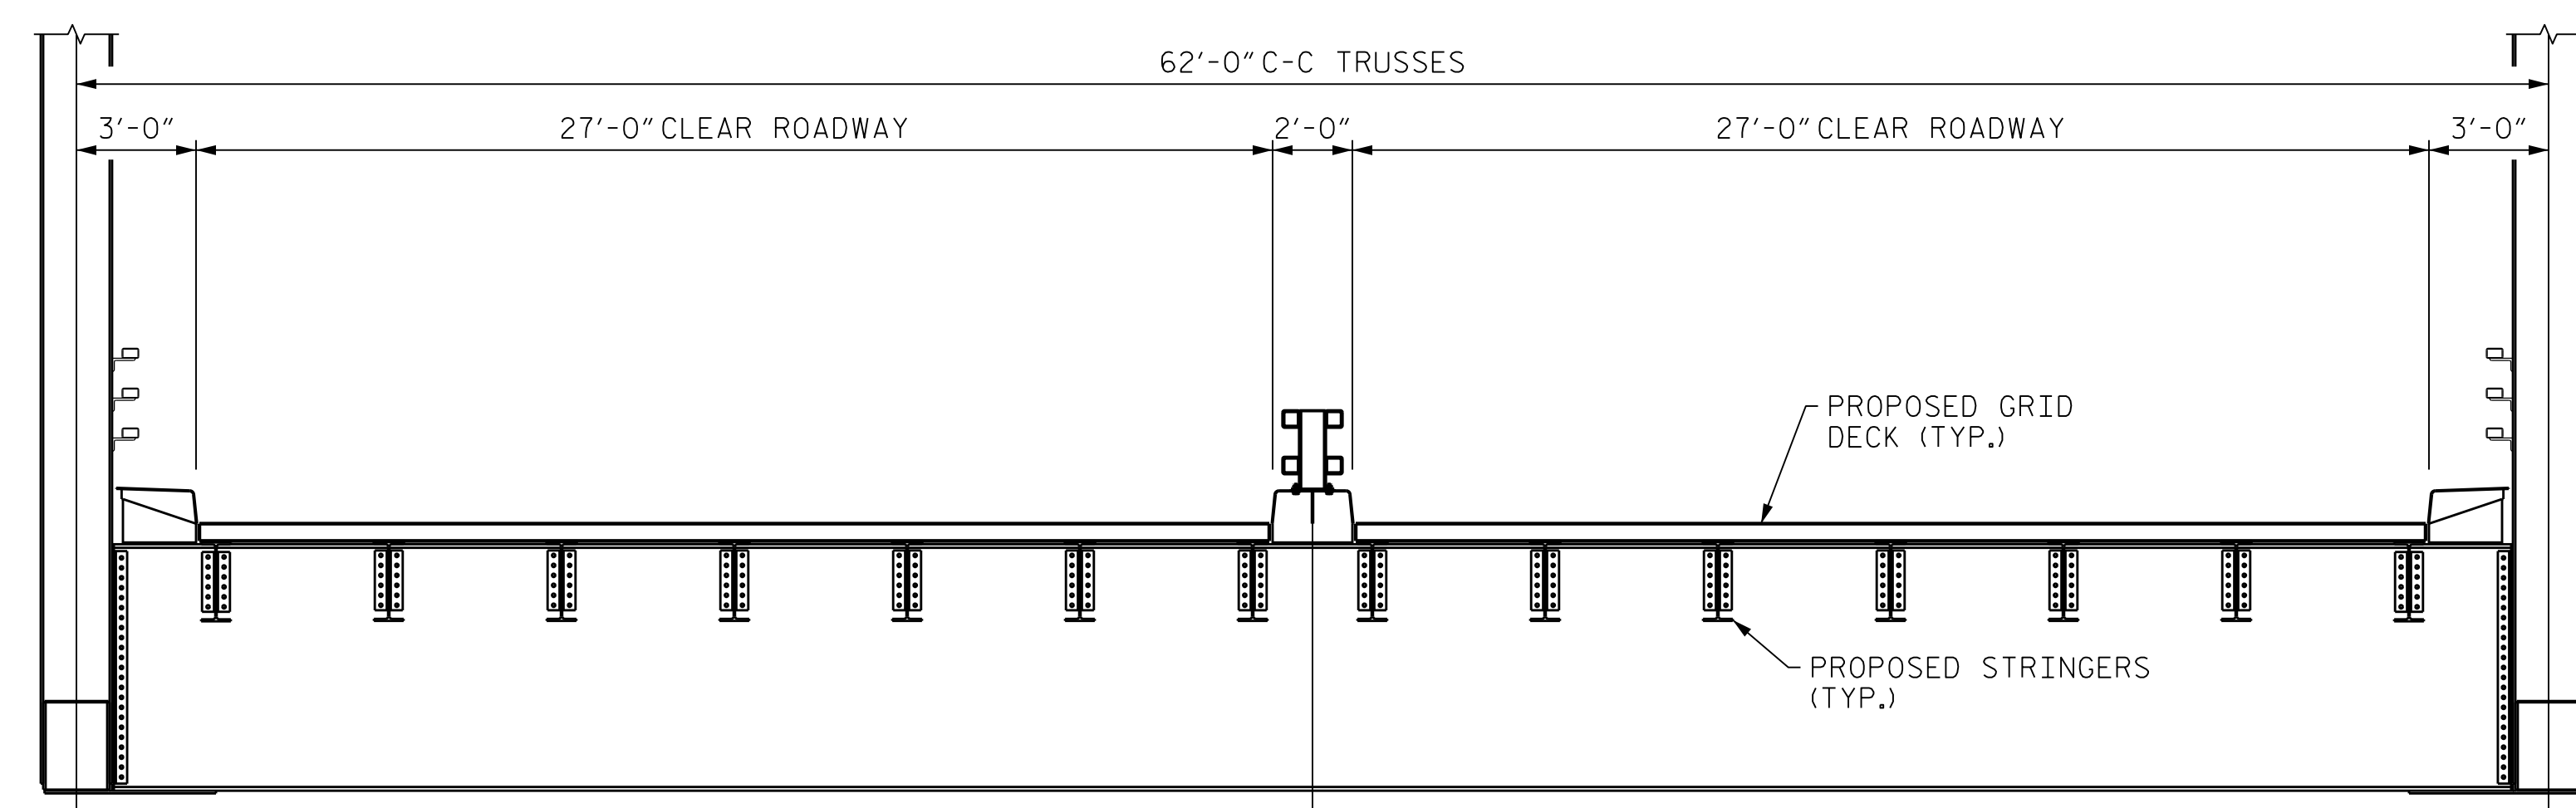

PROPOSED TYPICAL SECTION

PROJECT NO. 15BPR.102.3  
NEW HANOVER COUNTY  
BRIDGE NO. 640013

STATE OF NORTH CAROLINA  
DEPARTMENT OF TRANSPORTATION  
RALEIGH

LIFT SPAN  
TYPICAL SECTION



333 FAYETTEVILLE STREET, SUITE 500  
RALEIGH, NC 27601  
NC LICENSE NO. C-2979



REVISIONS						SHEET NO.
NO.	BY:	DATE:	NO.	BY:	DATE:	TOTAL SHEETS
1			3			21
2			4			

**DOCUMENT NOT CONSIDERED FINAL  
UNLESS ALL SIGNATURES COMPLETED**

9/8/2023  
401.007\_15BPR.102\_SMU\_TYP\_4.dgn

DESIGNED BY:	M. NIFONG	DATE :	JUL 2023
DRAWN BY:	R. JOHNSON	DATE :	JUL 2023
CHECKED BY:	B. LOFLIN	DATE :	AUG 2023
DESIGN ENGINEER OF RECORD:	B. LOFLIN	DATE :	SEP 2023