
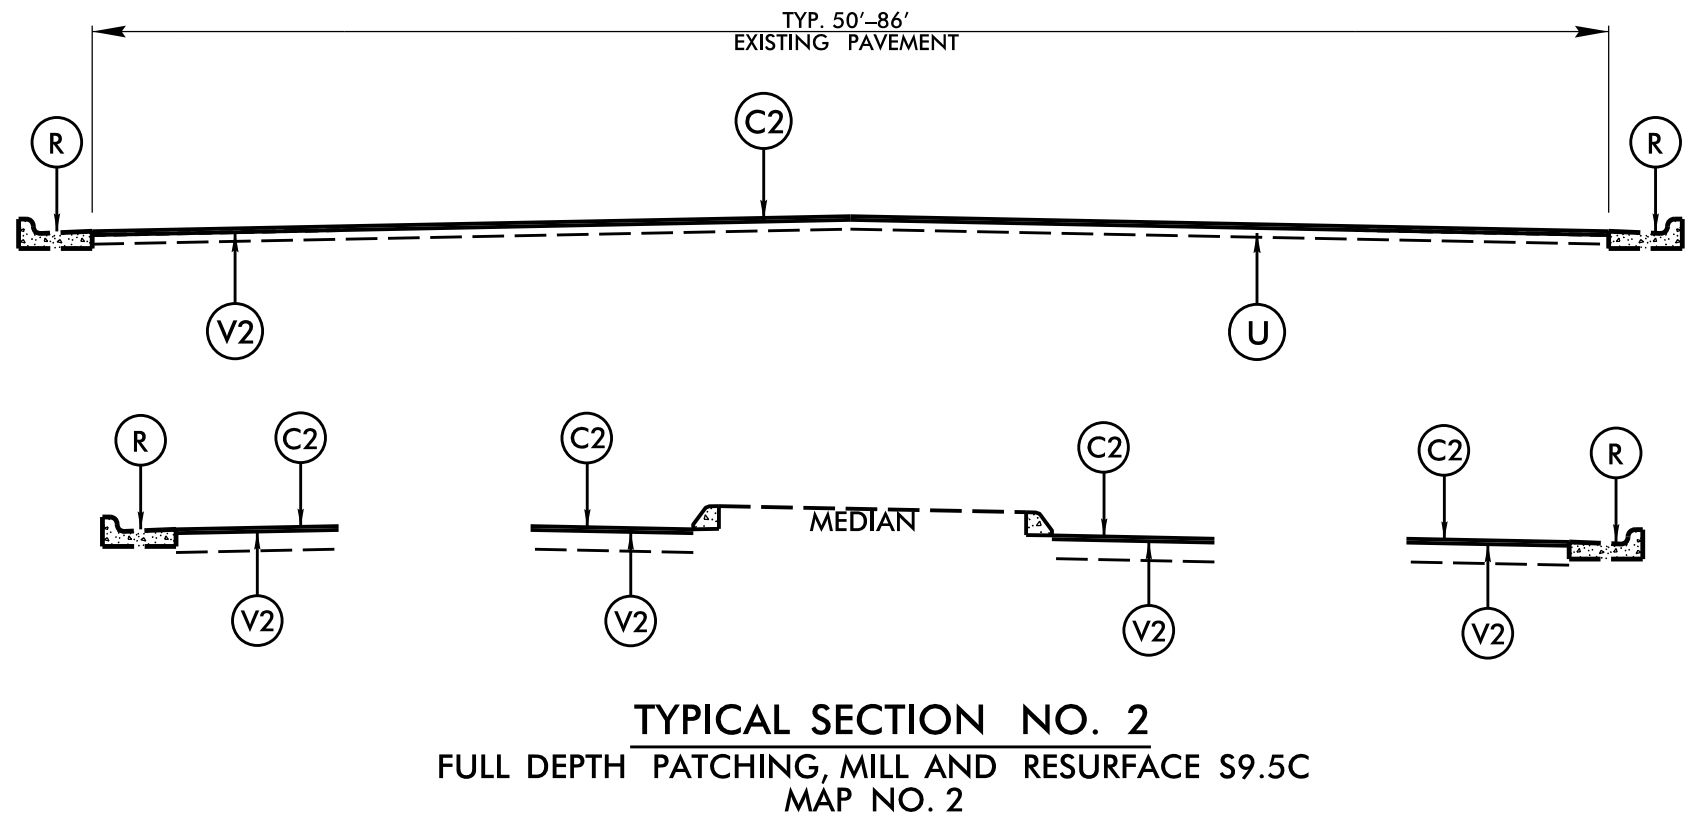


# PAVEMENT SCHEDULE

PROJECT REFERENCE NO. <b>2024CPT 05.012092U</b>	SHEET NO. <b>12</b>
Prepared in The Office of:	<span style="font-size: 6px;">NC PERM LICENSE No. P-0339 327 Lenoir St., Suite 300 Raleigh, NC 27601 919.752.1055 • FAX 919.752.4516</span>

<b>C1</b>	PROP. APPROX. 1½" ASPHALT CONCRETE SURFACE COURSE, TYPE S9.5B AT AN AVERAGE RATE OF 165 LBS. PER SQ. YD.	<b>U</b>	EXISTING PAVEMENT
<b>C2</b>	PROP. APPROX. 2" ASPHALT CONCRETE SURFACE COURSE, TYPE S9.5C AT AN AVERAGE RATE OF 224 LBS. PER SQ. YD.	<b>V1</b>	MILL ASPHALT PAVEMENT, 1½" DEPTH
<b>R</b>	EXISTING CURB AND GUTTER	<b>V2</b>	MILL ASPHALT PAVEMENT, 2" DEPTH

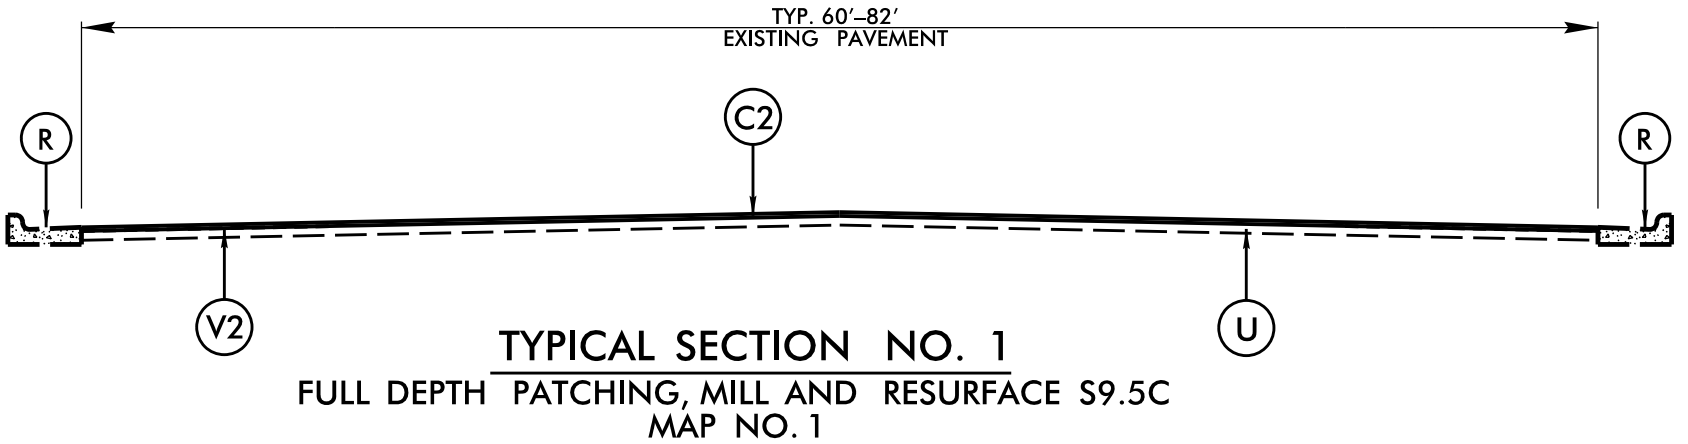

\$\$\$  
 C1  
 C2  
 R  
 V1  
 V2  
 U  
 \$\$\$