

STATE OF NORTH CAROLINA DEPT. OF TRANSPORTATION DIVISION OF HIGHWAYS RALEIGH, N.C.


STATE OF NORTH CAROLINA DEPT. OF TRANSPORTATION DIVISION OF HIGHWAYS RALEIGH, N.C.

ROADWAY DETAIL DRAWING FOR ROCK PLATING


ROADWAY DETAIL DRAWING FOR ROCK PLATING

SHEET 1 OF 1 275D01


SHEET 1 OF 1 275D01

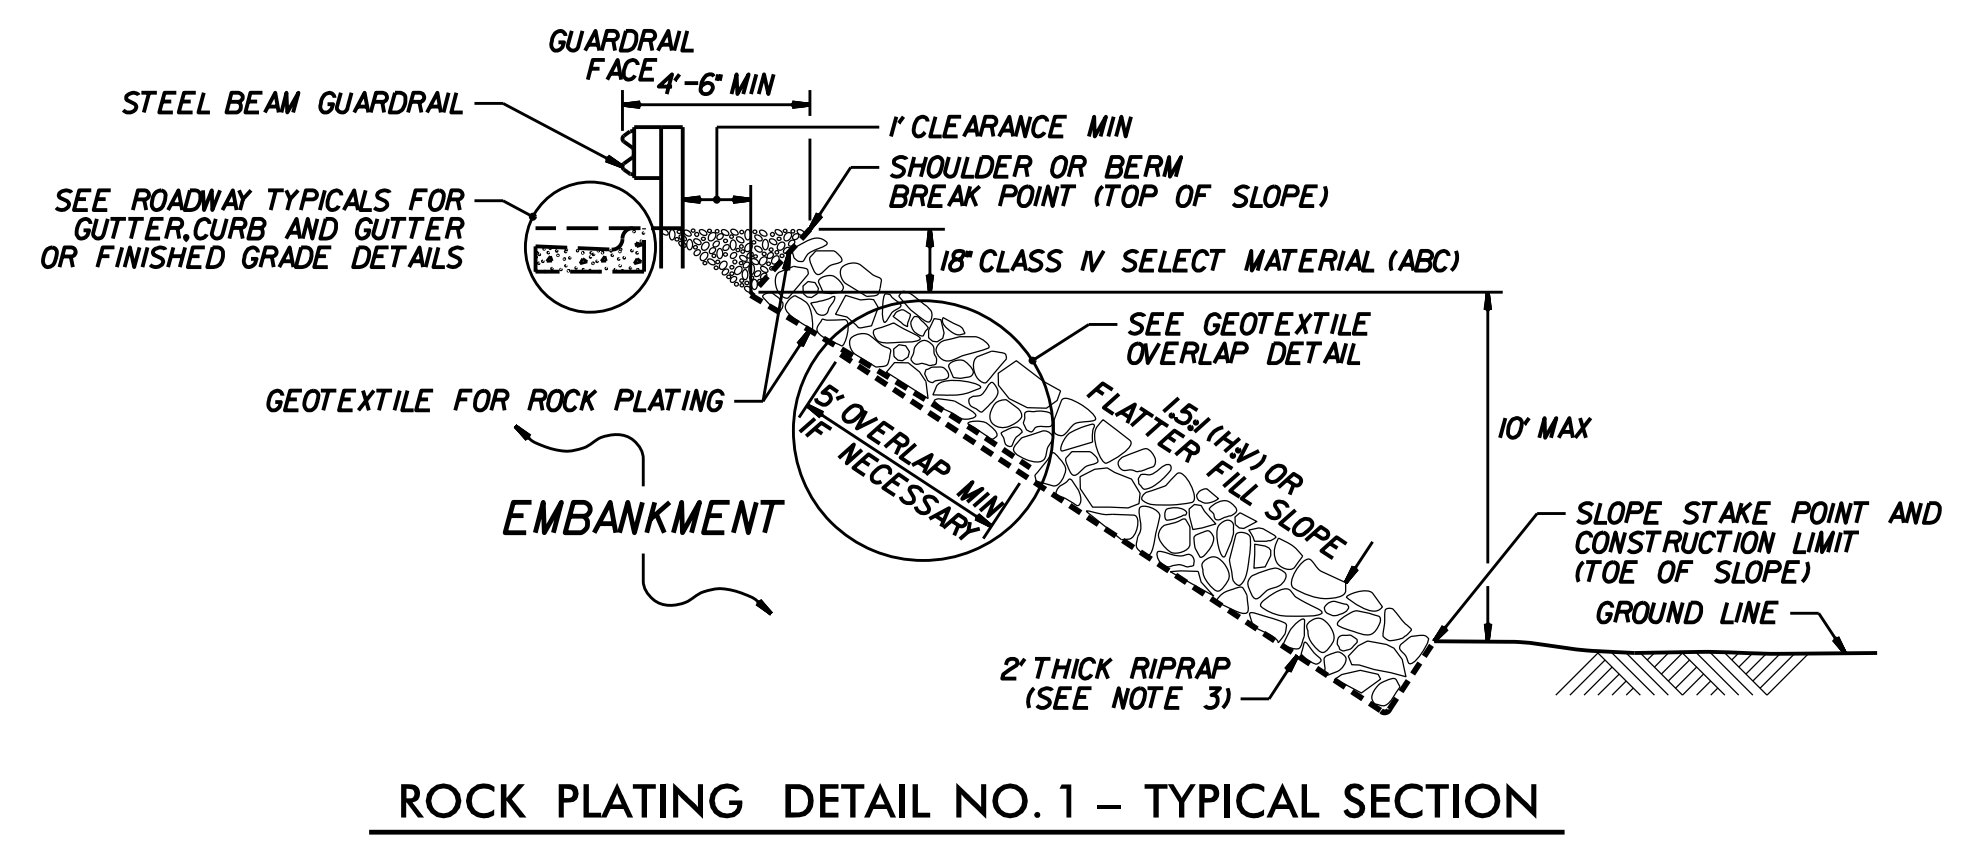


ROCK PLATING DETAIL NO. 1 - TYPICAL SECTION

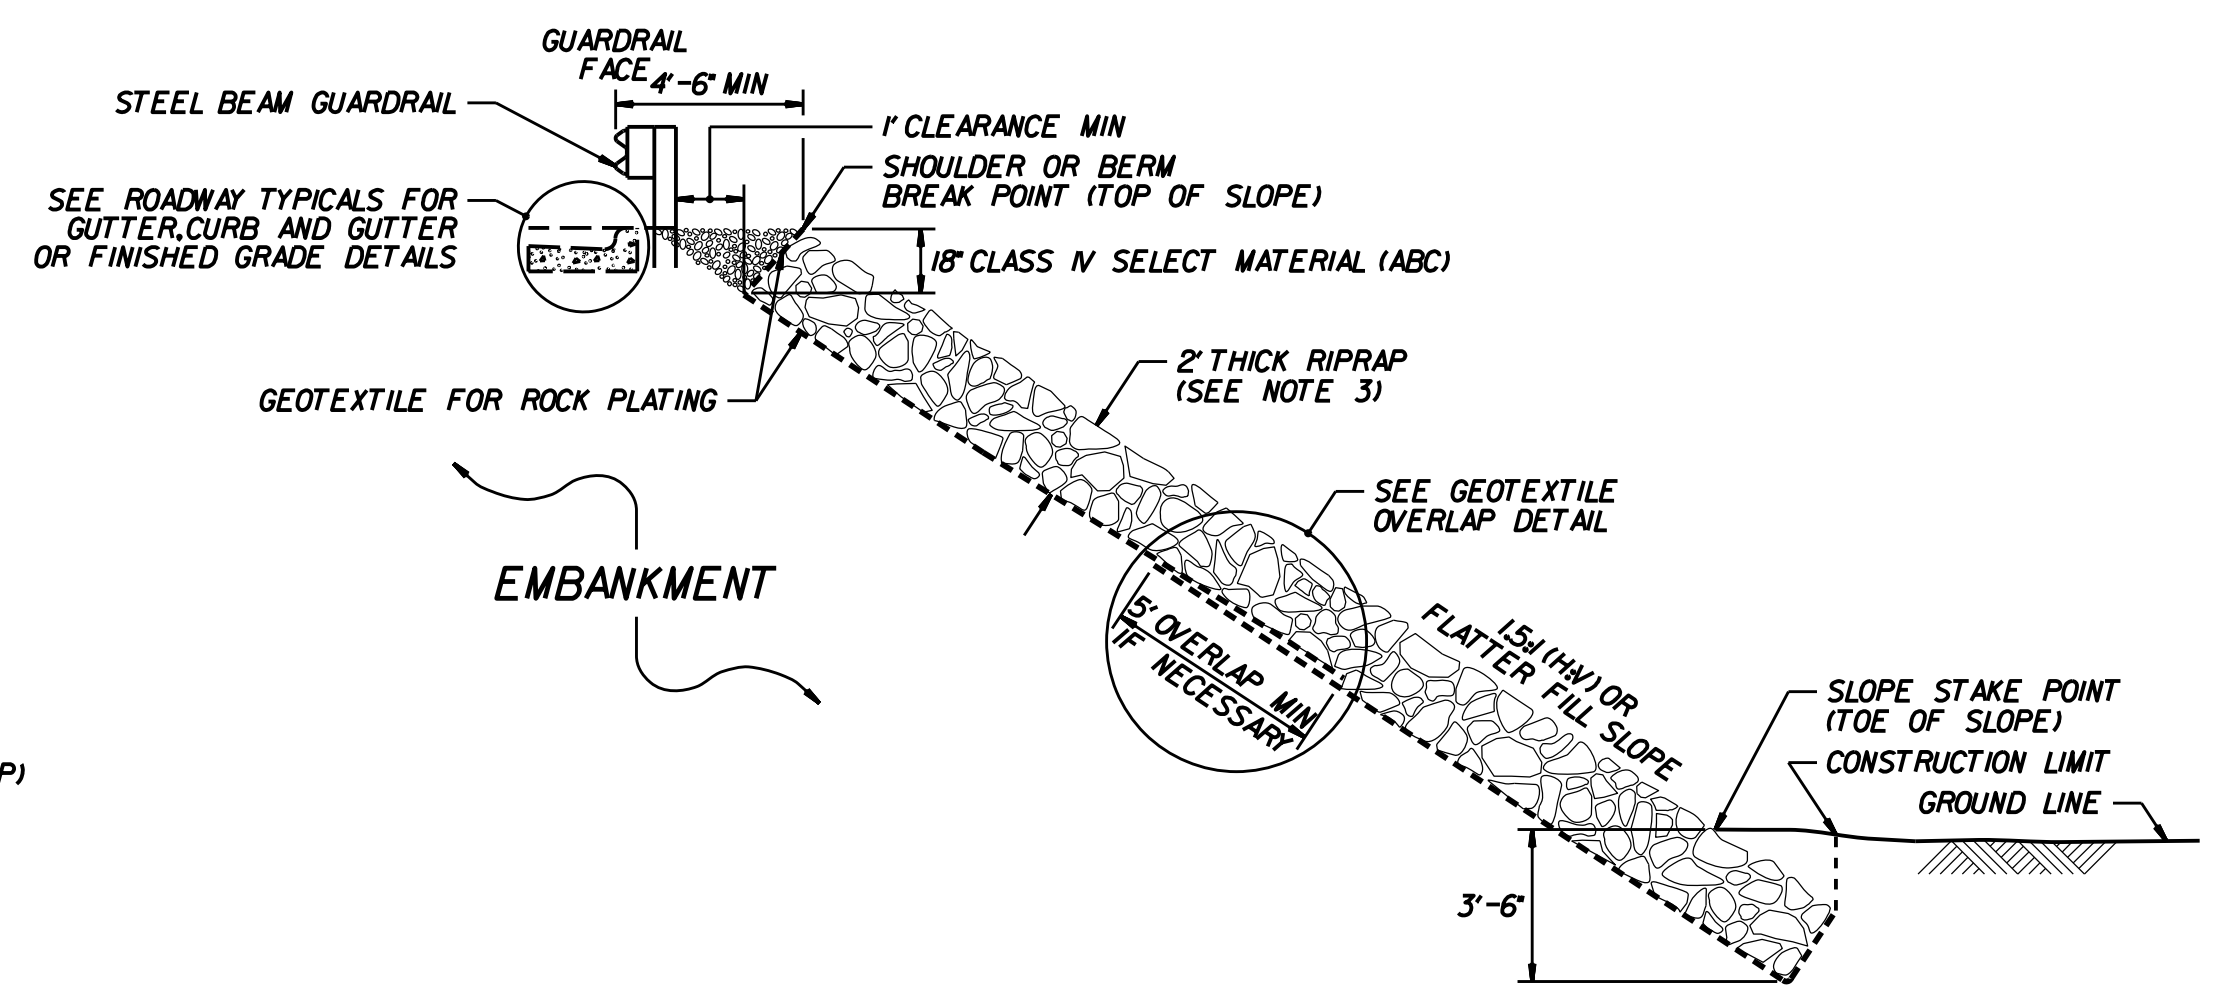


ROCK PLATING DETAIL NO. 2 - TYPICAL SECTION

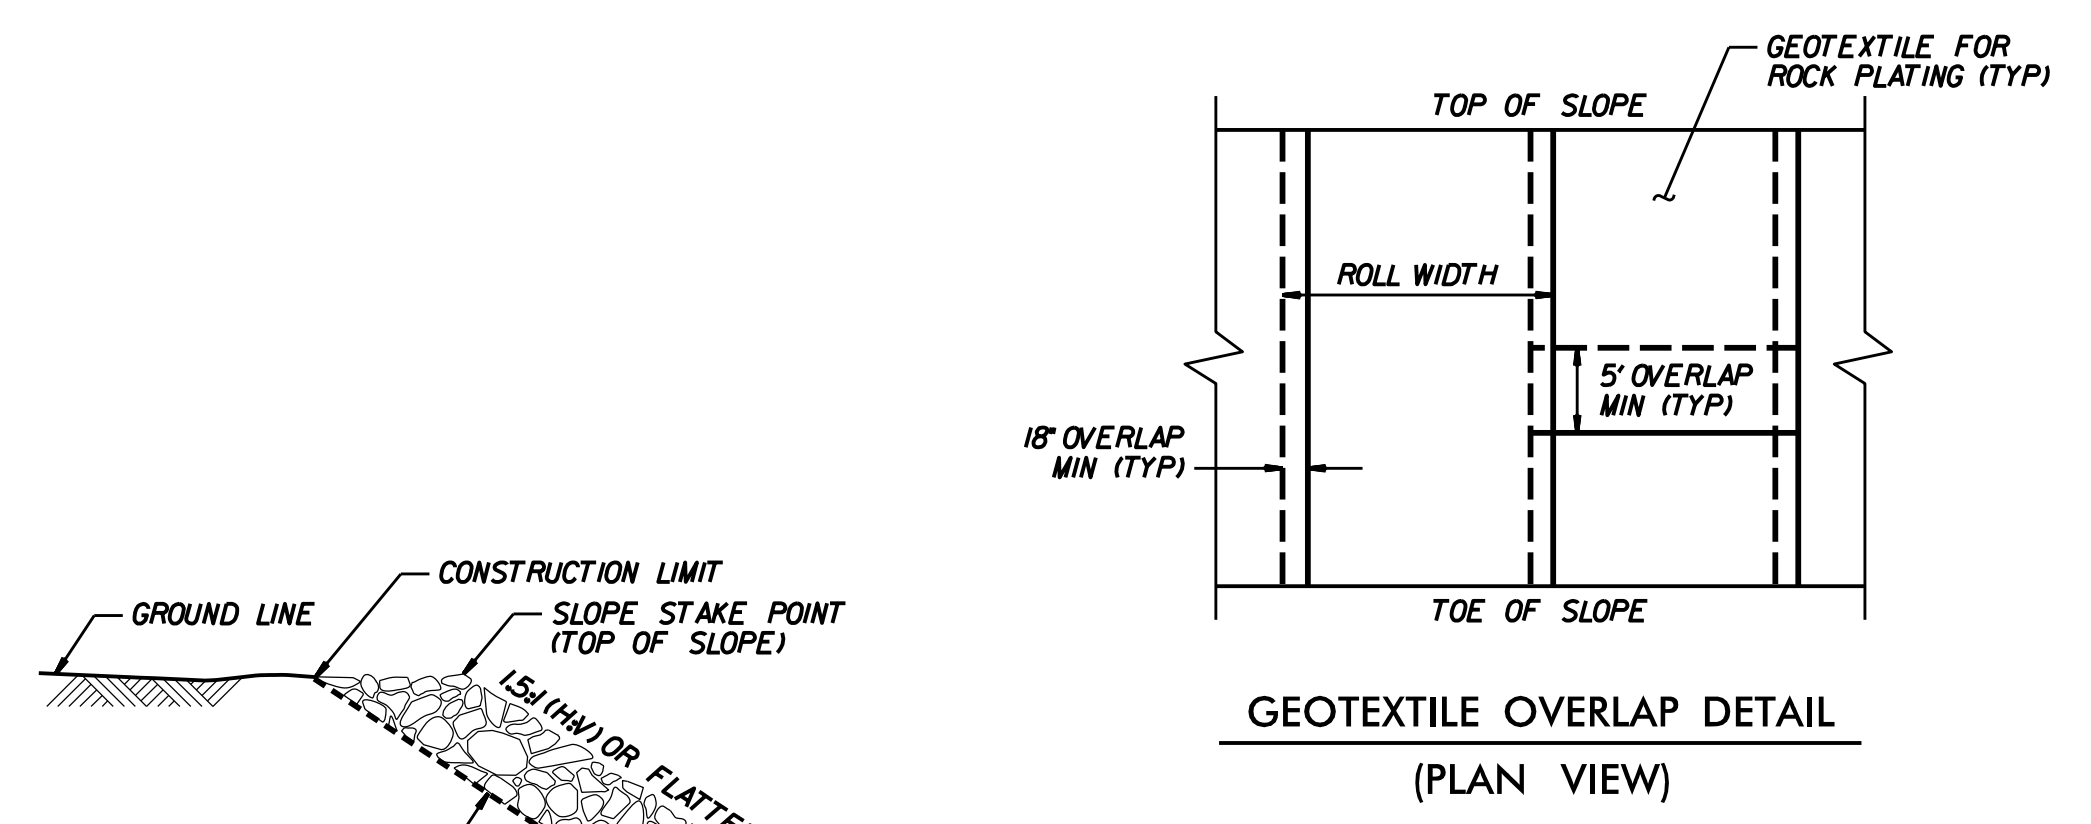

GEOTEXTILE OVERLAP DETAIL (PLAN VIEW)

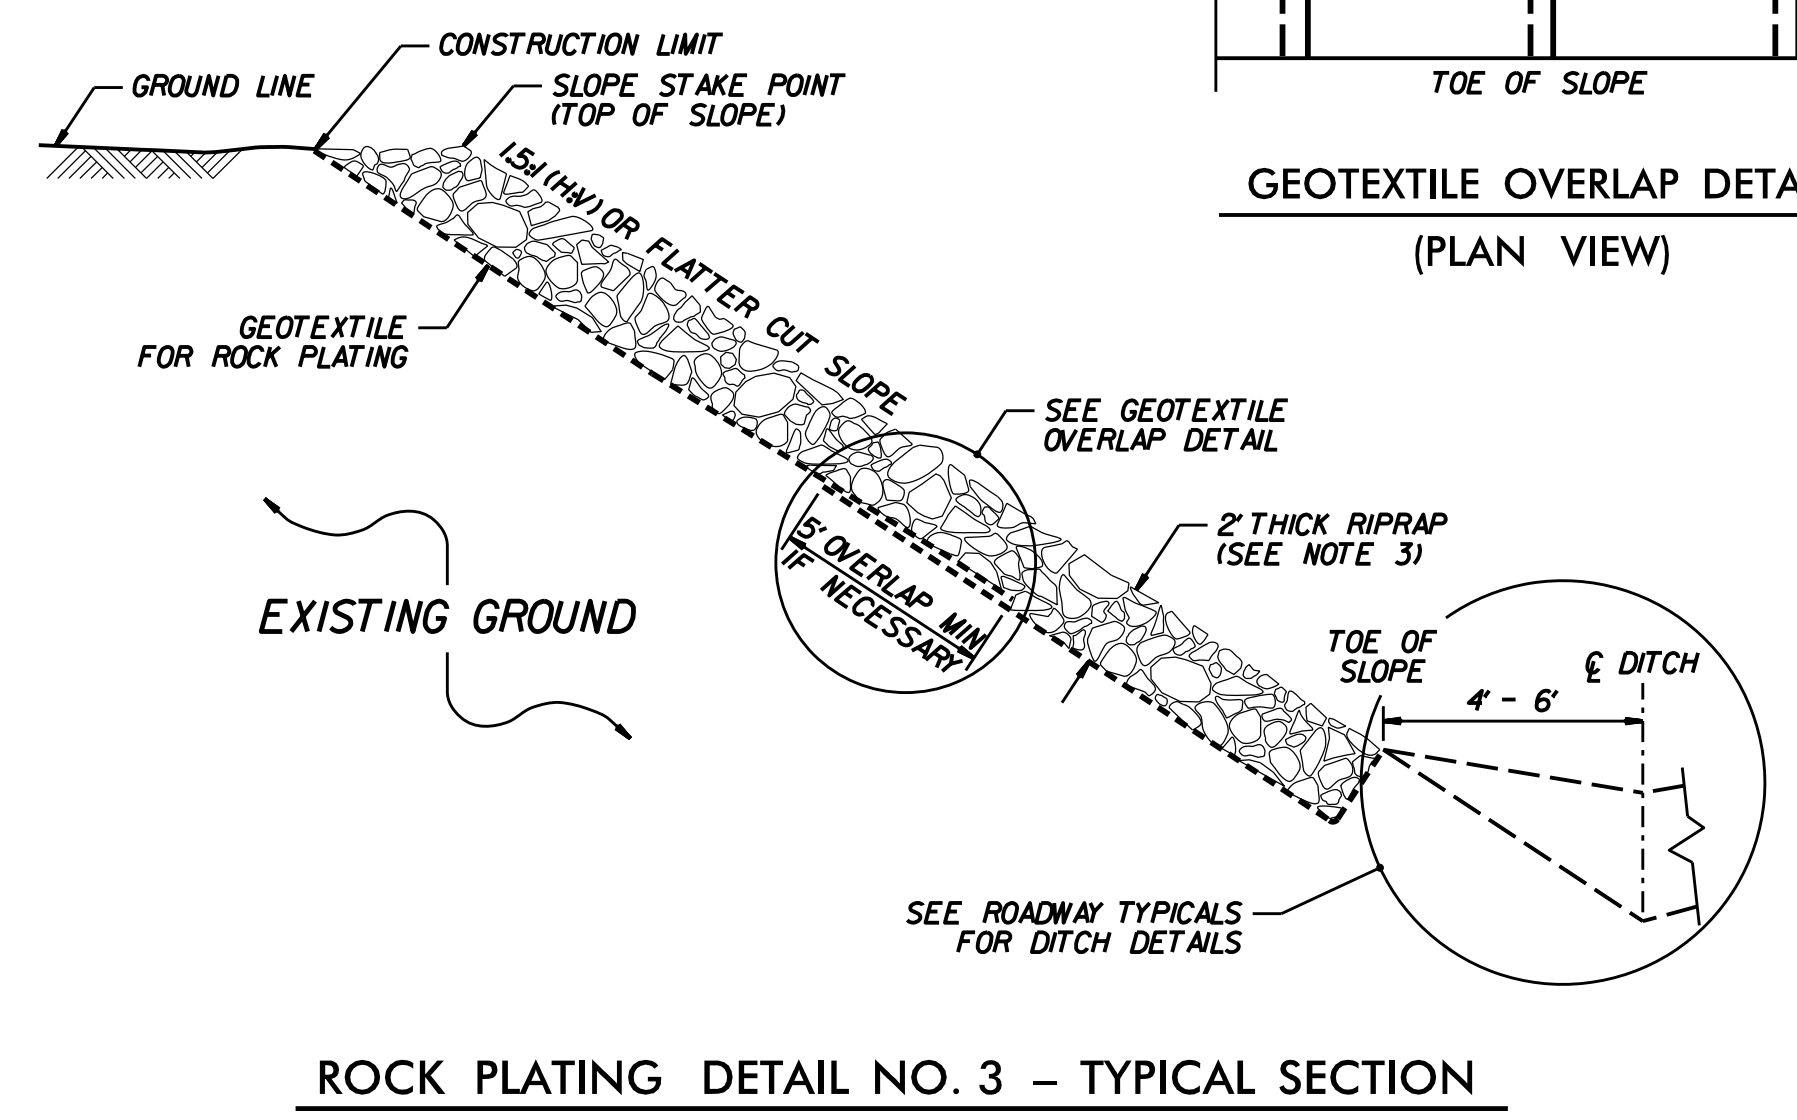


ROCK PLATING DETAIL NO. 3 - TYPICAL SECTION

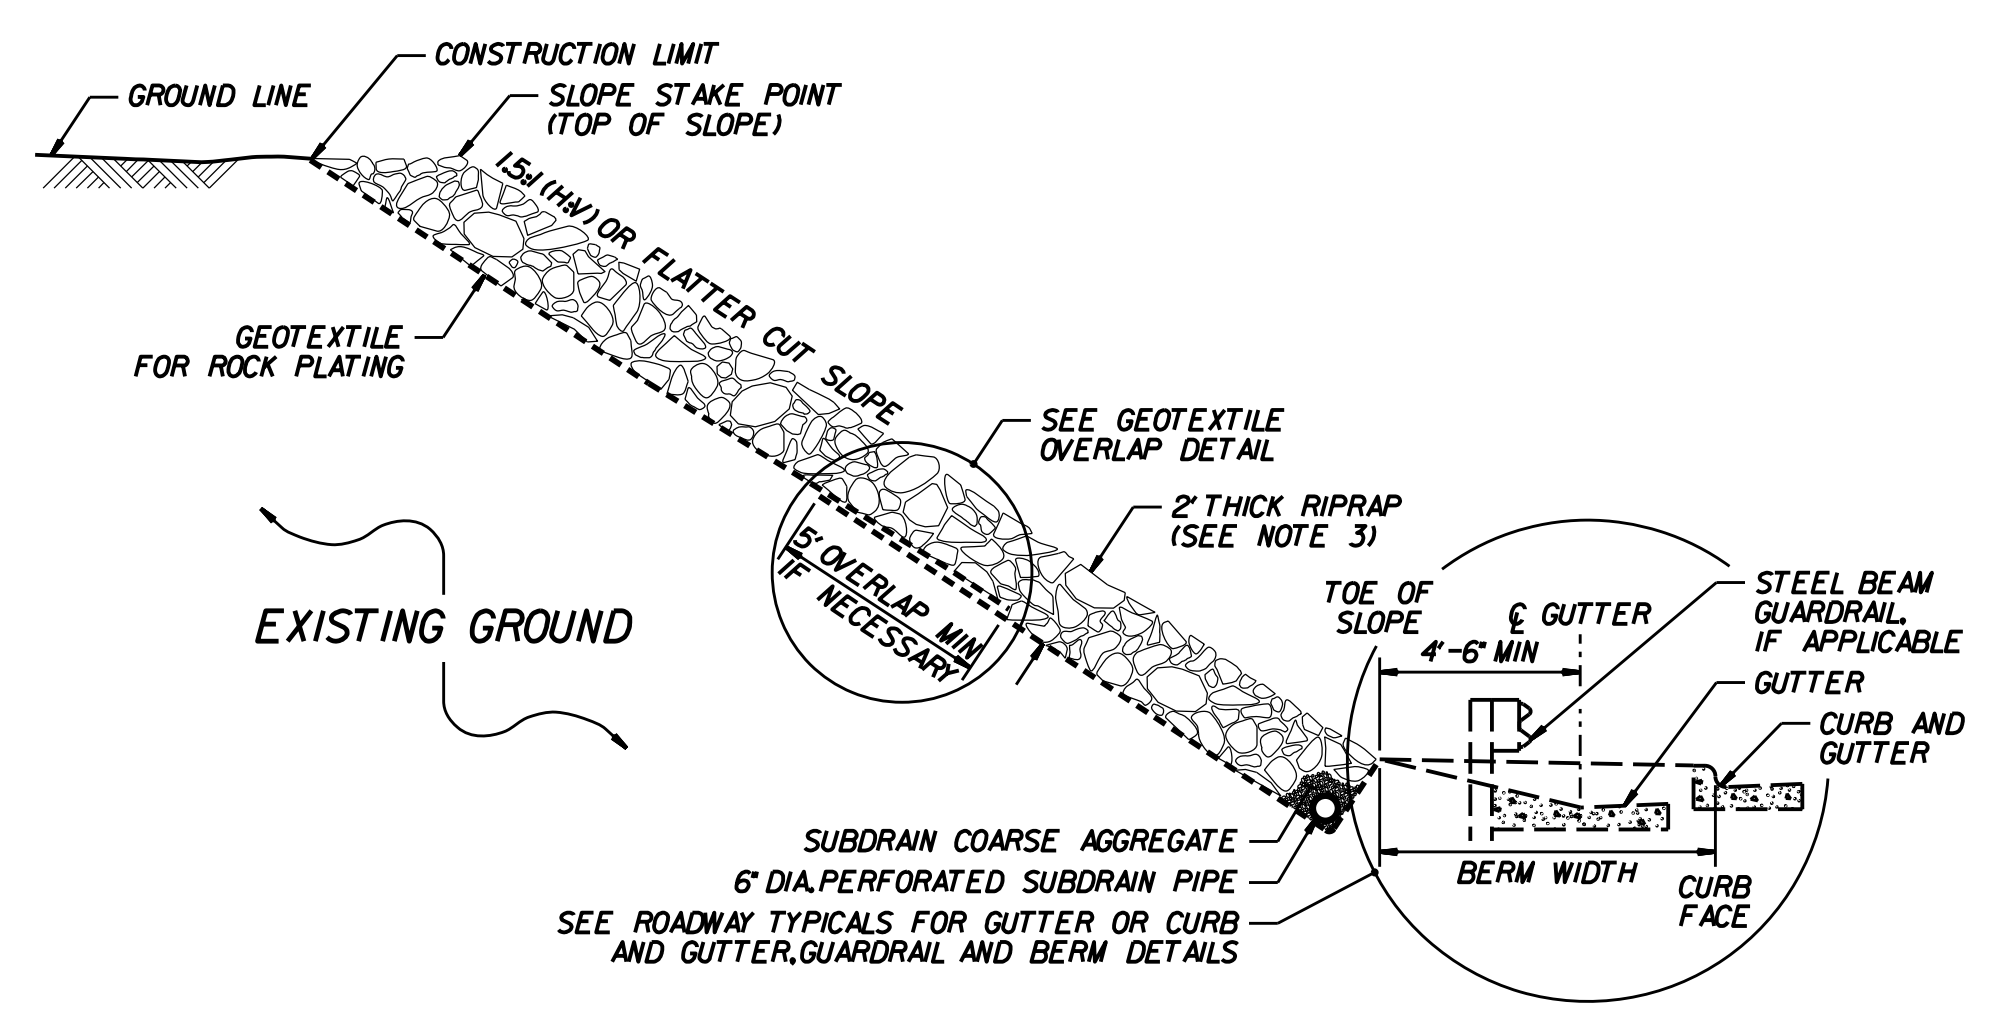

ROCK PLATING DETAIL NO. 4 - TYPICAL SECTION

- NOTES:**
1. SEE ROADWAY PLANS AND SUMMARY SHEETS FOR ROCK PLATING LOCATIONS.
 2. FOR ROCK PLATING, SEE SECTION 275 OF THE STANDARD SPECIFICATIONS.
 3. USE CLASS I, 2 OR B RIPRAP UNLESS REQUIRED OTHERWISE IN THE ROADWAY SUMMARY SHEETS.

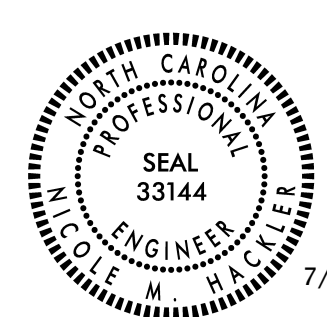

7/12/2023 Nicole M. Yecker

CONTRACT STANDARDS AND DEVELOPMENT UNIT Office 919-707-6900 FAX 919-250-4119	
SEE TITLE BLOCK	
ORIGINAL BY: S. HIDDEN	DATE: 03-11-22
MODIFIED BY:	DATE:
CHECKED BY:	DATE:
FILE SPEC.:	

SYTIME DGN USERNAME