

DocuSign Envelope ID: 37795982-E3C6-44EB-89BB-0C0EEF00183

2C-17 U-5312

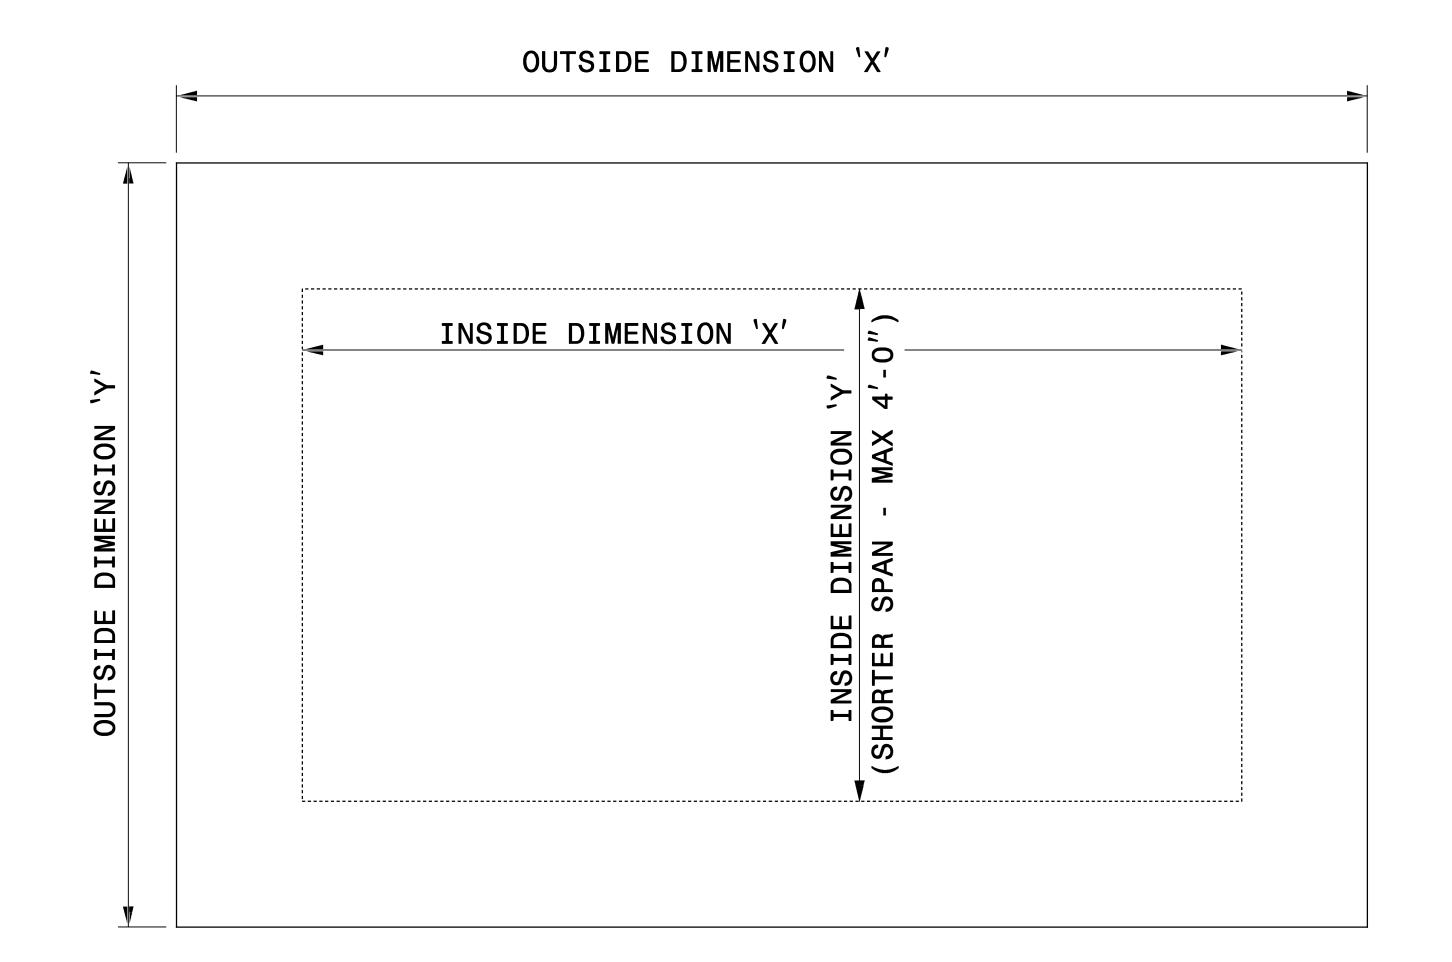


GENERAL NOTES:

- -USE GRADE A36 STEEL
- -STEEL COVERS ARE FOR TEMPORARY USE DURING PHASE CONSTRUCTION.
- -FILL SHALL BE PLACED DIRECTLY OVER THE STEEL PLATES.
- -SEE ROADWAY PLANS AND PROVISIONS FOR LOCATIONS
- -QUANTITES TO BE PAID FOR AT THE UNIT PRICE BID PER EACH.

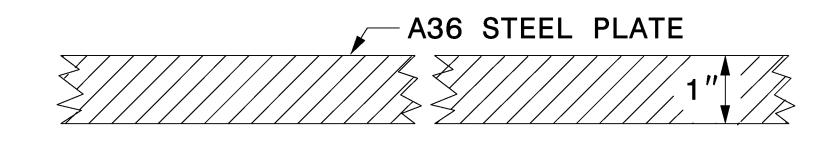

SECTION VIEW OF STEEL TOP PLATE

PLAN VIEWS

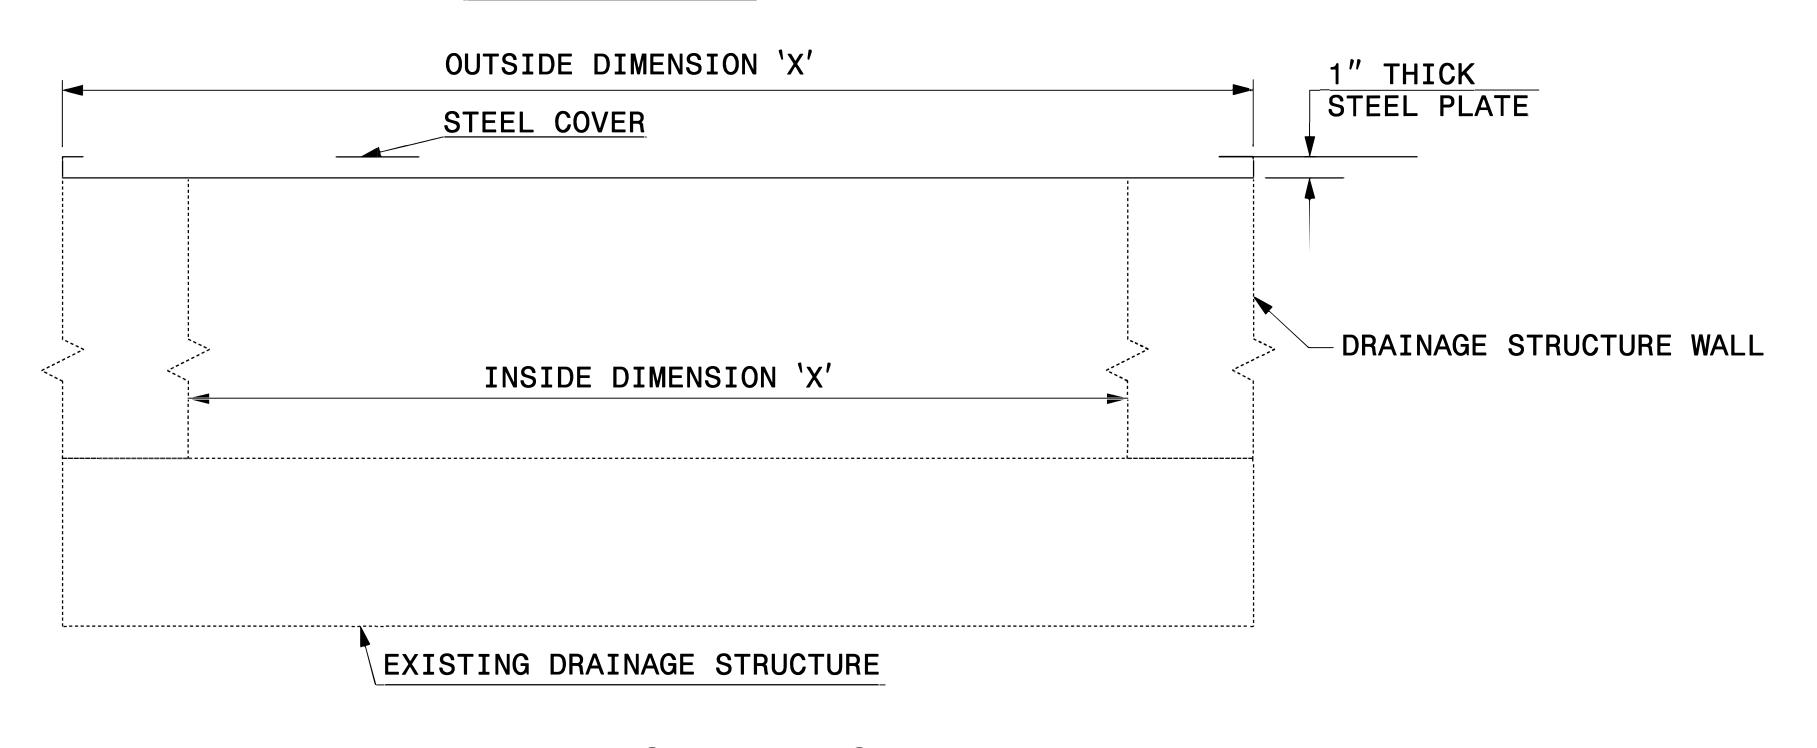



CONTRACT STANDARDS
AND DEVELOPMENT UNIT
Office 919-707-6950 FAX 919-250-4119

DETAIL OF TEMPORARY 1" STEEL COVER OVER DRAINAGE STRUCTURE

ORIGINAL BY:E.E. WARD DATE: 2-2-98

MODIFIED BY: DATE: CHECKED BY: DATE: DATE: FILE SPEC.: eric:/usr/details/metric/stand/stlcvr2.dgn

ELEVATION VIEWS