

5/28/23

# -LNBL-

Prepared by





VHB Engineering NC, P.C. (C-2705)  
940 Main Campus Drive, Suite 300  
Raleigh, NC 27606


SUNGATE DESIGN GROUP, P.A.  
10000 W. HARRIS ROAD  
SUITE 100  
DURHAM, NC 27703

PROJECT REFERENCE NO. <b>U-5312</b>	SHEET NO. <b>17</b>
ROADWAY DESIGN ENGINEER 	HYDRAULICS ENGINEER 
DocuSigned by: <i>Jimmy Goodright</i>	DocuSigned by: <i>Josh Dalton</i> 7/12/2023

**DOCUMENT NOT CONSIDERED FINAL UNLESS ALL SIGNATURES COMPLETED**

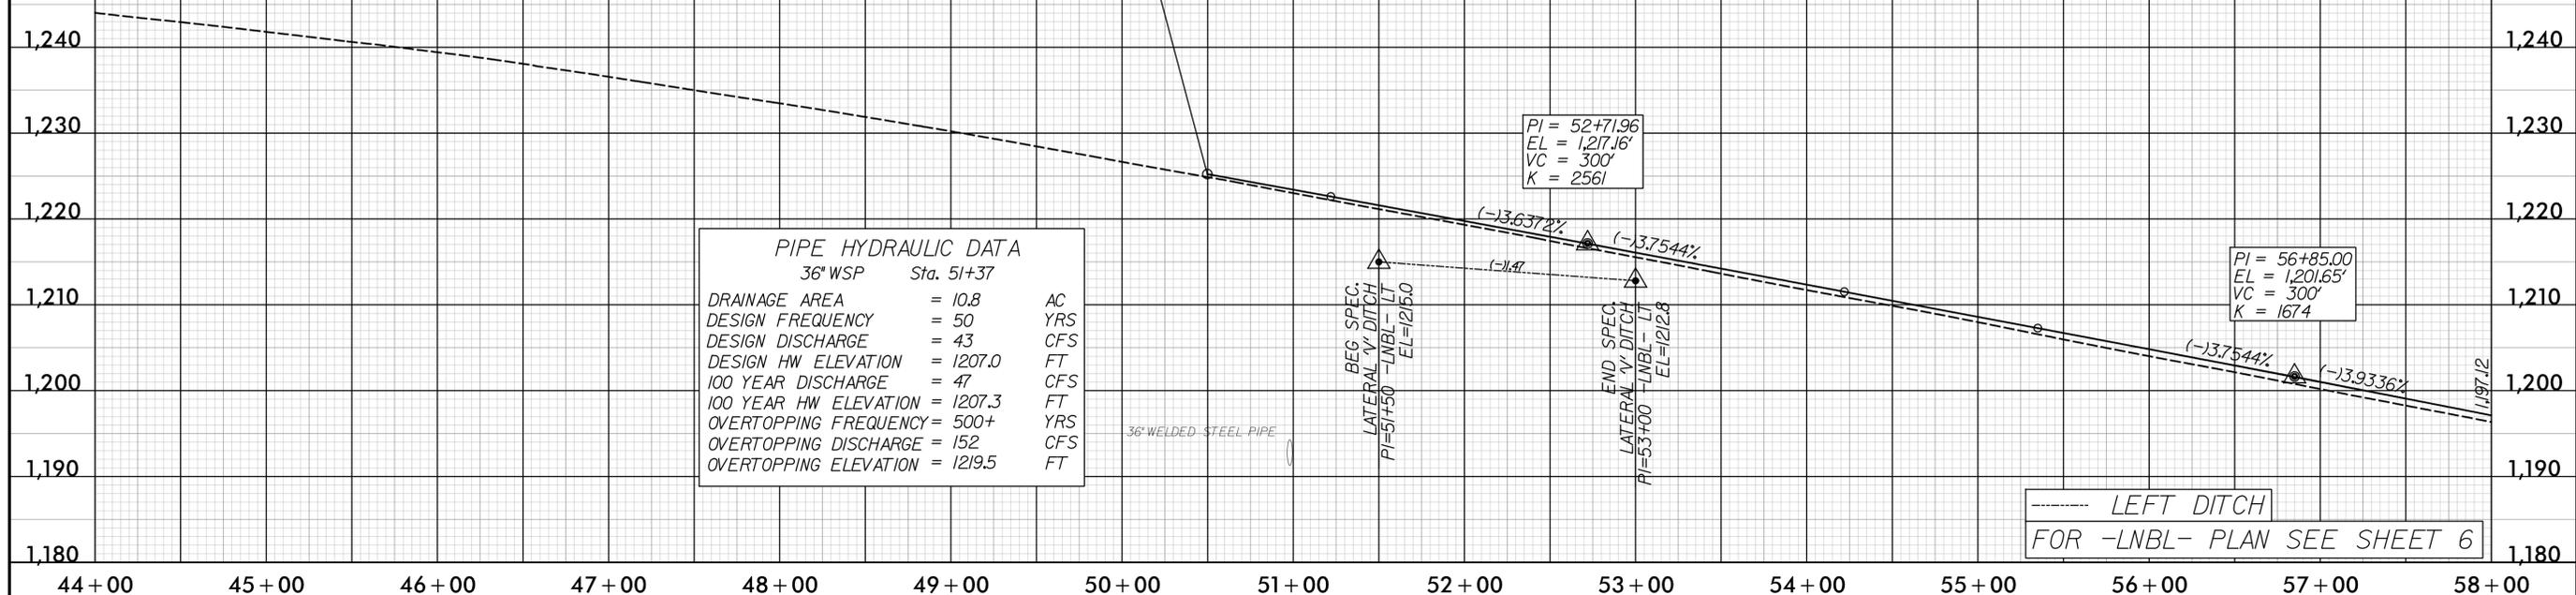

# -LSBL-

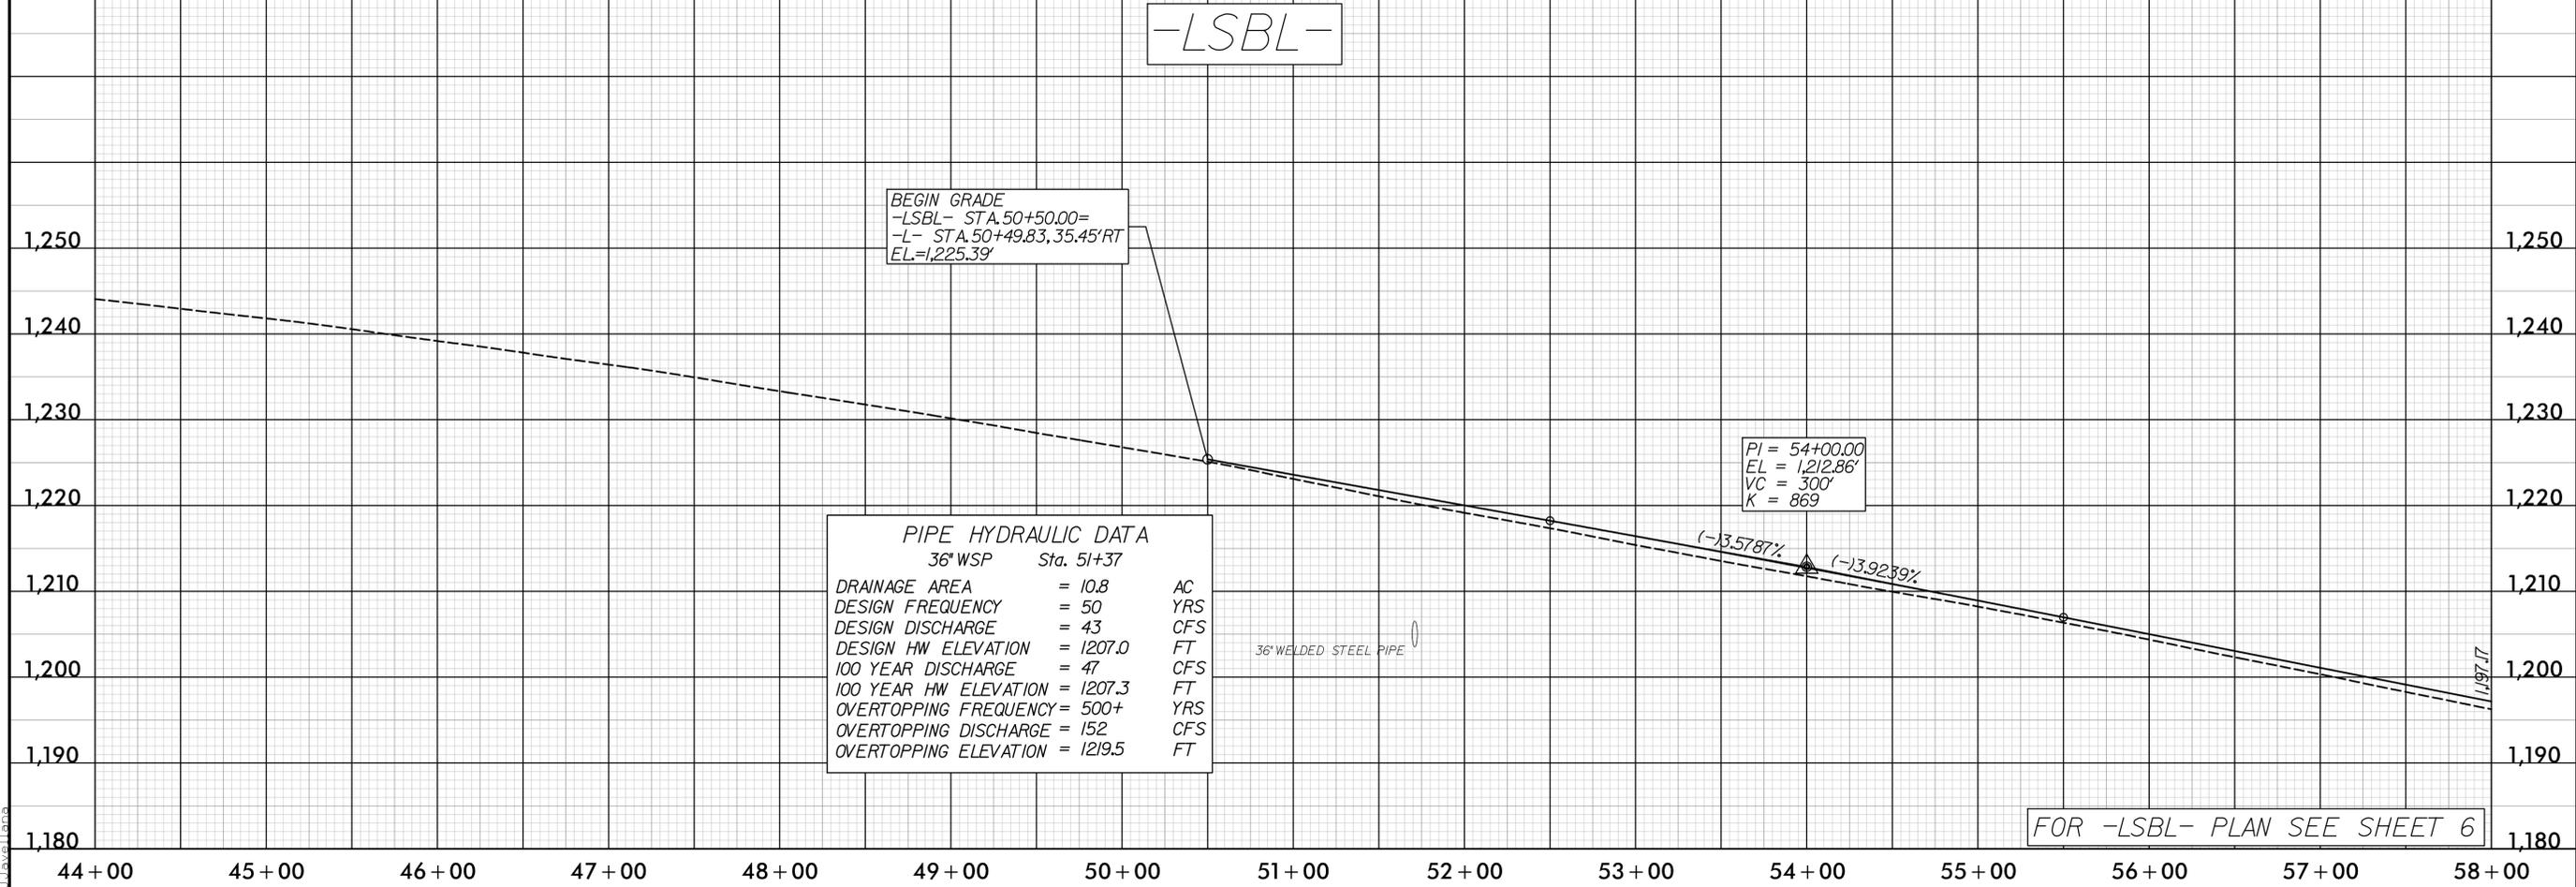

7/12/2023  
C:\Users\jgoodr\OneDrive\Work\Projects\U5312\rdy\pf117.dgn