
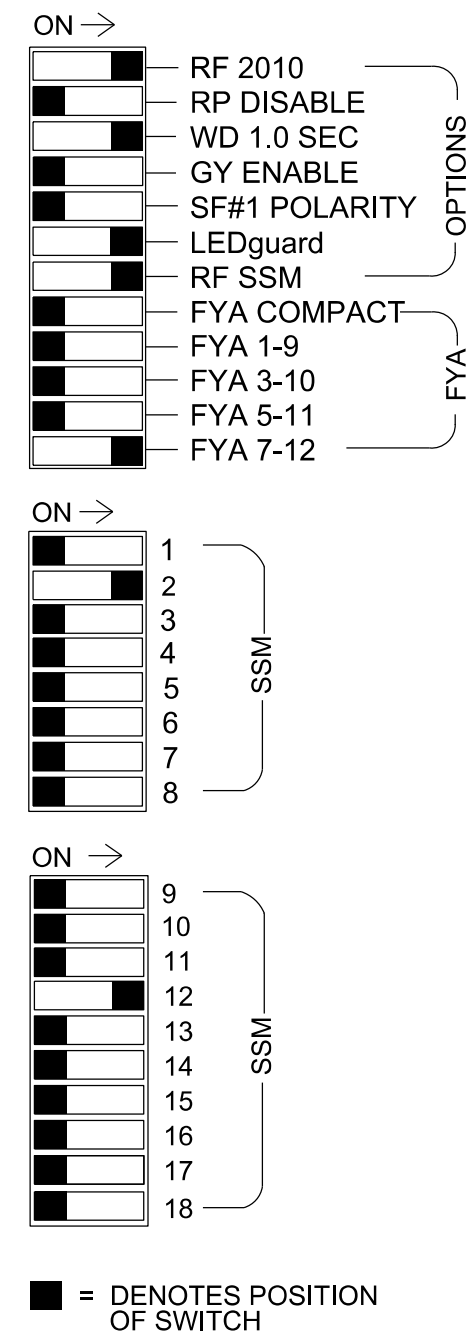


18 CHANNEL CONFLICT MONITOR PROGRAMMING DETAIL

(remove jumpers and set switches as shown)

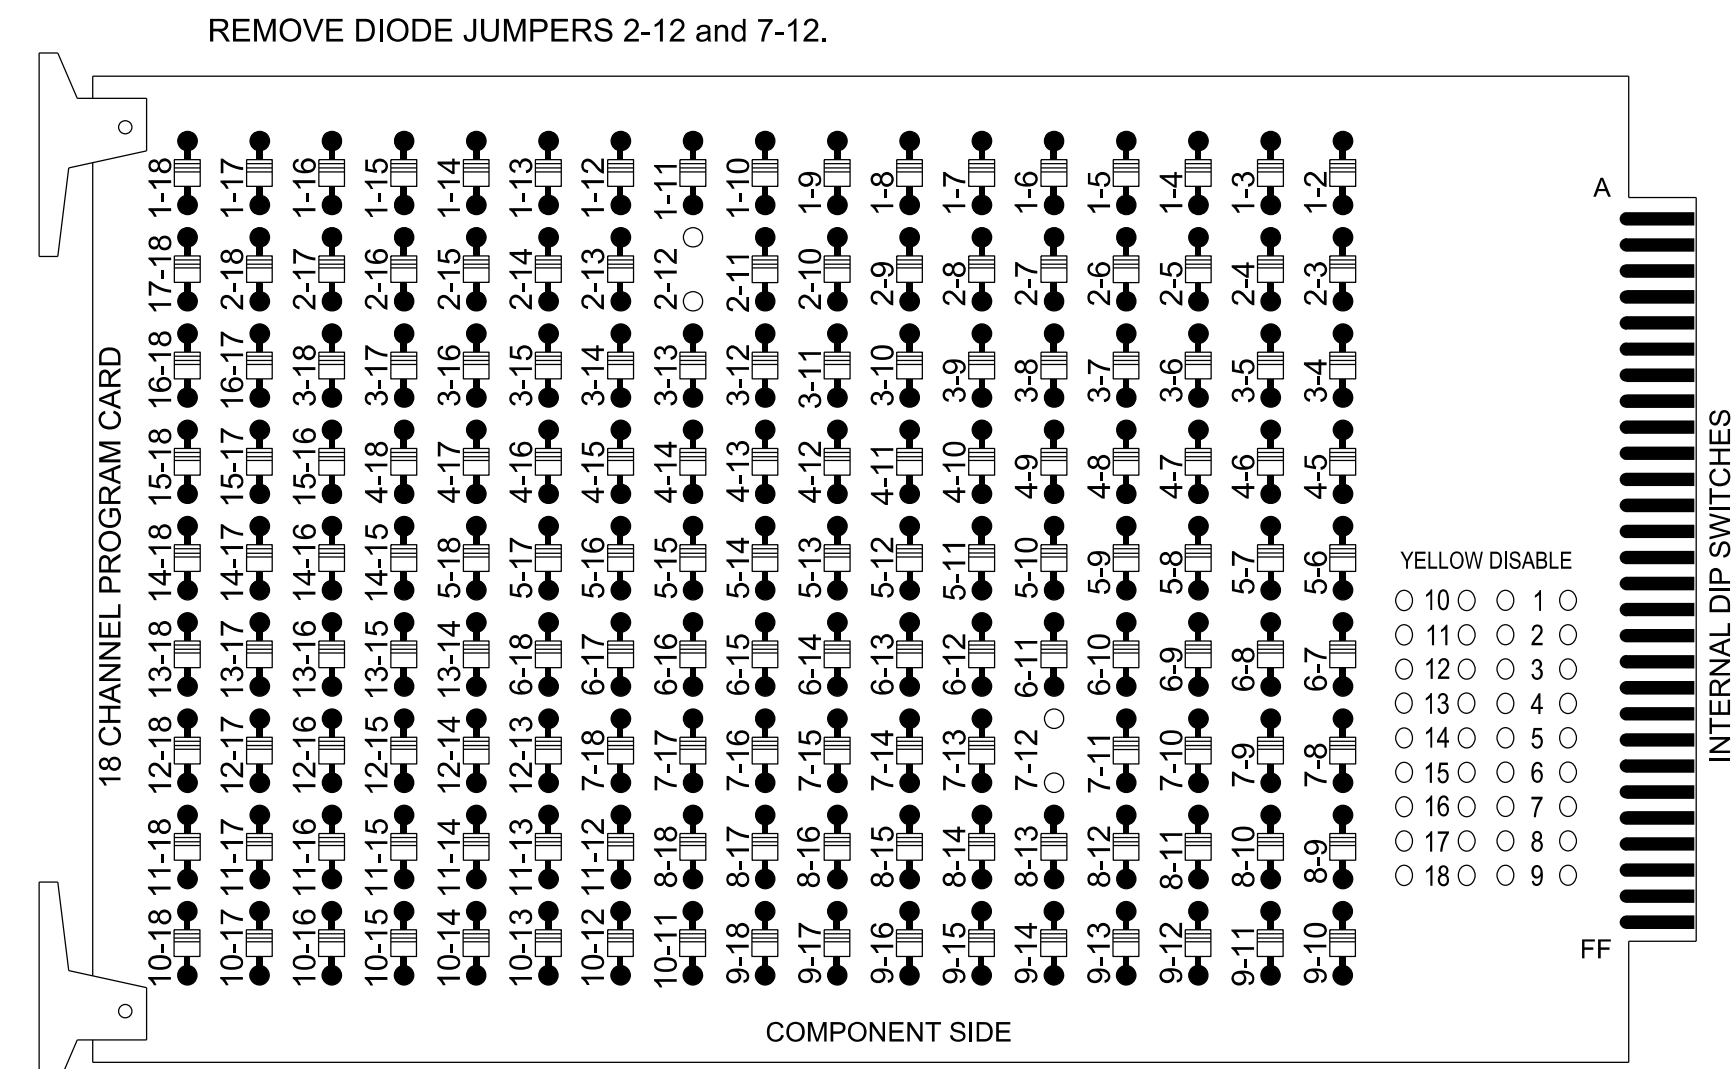

NOTES:

- Card is provided with all diode jumpers in place. Removal of any jumper allows its channels to run concurrently.
- Ensure jumpers SEL2-SEL5 and SEL9 are present on the monitor board.
- Ensure that the Red Enable is active at all times during normal operation.
- Connect serial cable from conflict monitor to comm. port 1 of 2070 controller. Ensure conflict monitor communicates with 2070.

NOTES

- To prevent "flash-conflict" problems, insert red flash program blocks for all unused vehicle load switches in the output file. The installer shall verify that signal heads flash in accordance with the signal plan.
- Program controller to start up in phase 2 Green No Walk.
- If this signal will be managed by an ATMS software, enable controller and detector logging for all detectors used at this location.
- The cabinet and controller are part of the Wilkesboro Closed Loop System.

EQUIPMENT INFORMATION

Controller.....2070LX
 Cabinet.....332 w/ Aux
 Software.....Q-Free MAXTIME
 Cabinet Mount.....Base
 Output File Positions.....18 With Aux. Output File
 Load Switches Used.....S2, S10, AUX S5
 Phases Used.....2,7
 Overlap "1".....NOT USED
 Overlap "2".....NOT USED
 Overlap "3".....NOT USED
 Overlap "4".....*

*See overlap programming detail on sheet 2.


SIGNAL HEAD HOOK-UP CHART

LOAD SWITCH NO.	S1	S2	S3	S4	S5	S6	S7	S8	S9	S10	S11	S12	AUX S1	AUX S2	AUX S3	AUX S4	AUX S5	AUX S6	
CMU CHANNEL NO.	1	2	13	3	4	14	5	6	15	7	8	16	9	10	17	11	12	18	
PHASE	1	2	PED	3	4	PED	5	6	PED	7	8	PED	OL1	OL2	SPARE	OL3	OL4	SPARE	
SIGNAL HEAD NO.	NU	21,22	NU	NU	NU	NU	NU	NU	NU	71,72	*	NU	NU	NU	NU	NU	71,72	*	NU
RED		128																	
YELLOW		129								*									
GREEN		130																	
RED ARROW																			A101
YELLOW ARROW																			A102
FLASHING YELLOW ARROW																			A103
GREEN ARROW										124									

NU = Not Used
 * Denotes install load resistor. See load resistor installation detail this sheet.
 * See pictorial of head wiring in detail this sheet.

INPUT FILE POSITION LAYOUT

(front view)

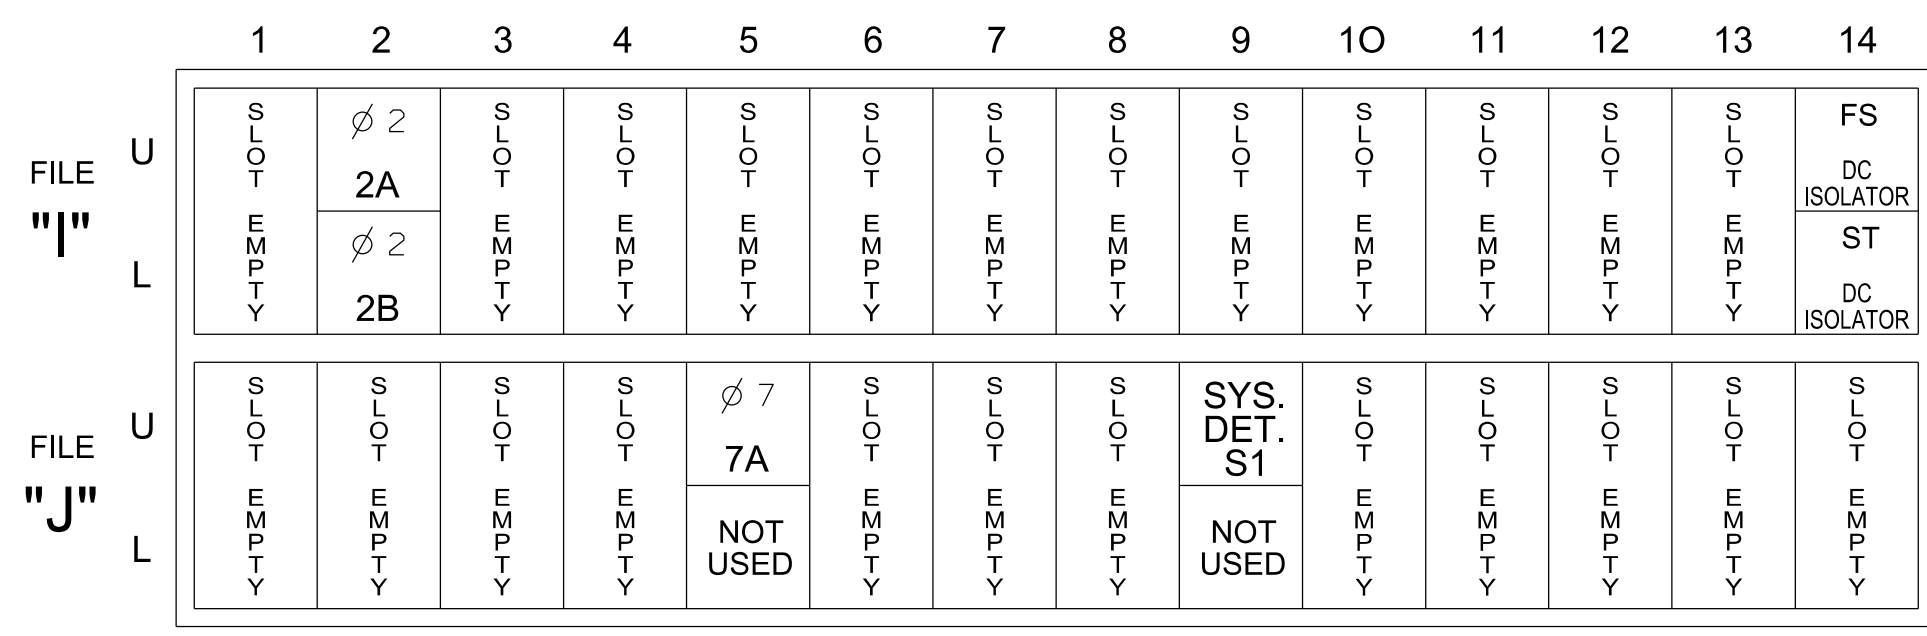


EX.: 1A, 2A, ETC. = LOOP NO.'S
 FS = FLASH SENSE
 ST = STOP TIME

INPUT FILE CONNECTION & PROGRAMMING CHART


LOOP NO.	LOOP TERMINAL	INPUT FILE POS.	PIN NO.	INPUT POINT	DETECTOR NO.	CALL PHASE	DELAY TIME	EXTEND TIME	EXTEND	ADDED INITIAL	QUEUE	CALL	DELAY DURING GREEN
2A	TB2-5.6	I2U	39	1	2	2			X	X		X	
2B	TB2-7.8	I2L	43	5	3	2			X	X		X	
7A	TB5-5.6	J5U	57	19	21	7	15		X			X	
*S1	TB7-9.10	J9U	59	21	27	SYS			X			X	

*System detector only. Remove any assigned vehicle phase.

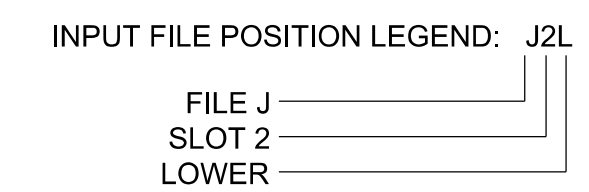

FYA SIGNAL WIRING DETAIL


(wire signal heads as shown)

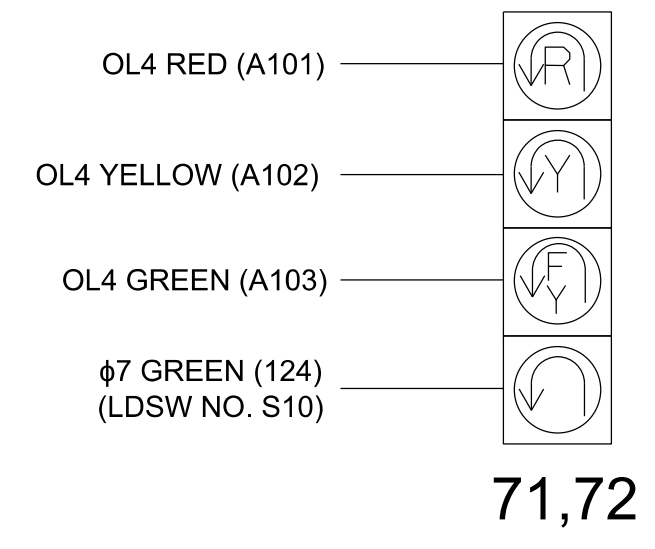

LOAD RESISTOR INSTALLATION DETAIL

(install resistors as shown)

ACCEPTABLE VALUES	
Value (ohms)	Wattage
1.5K - 1.9K	25W (min)
2.0K - 3.0K	10W (min)

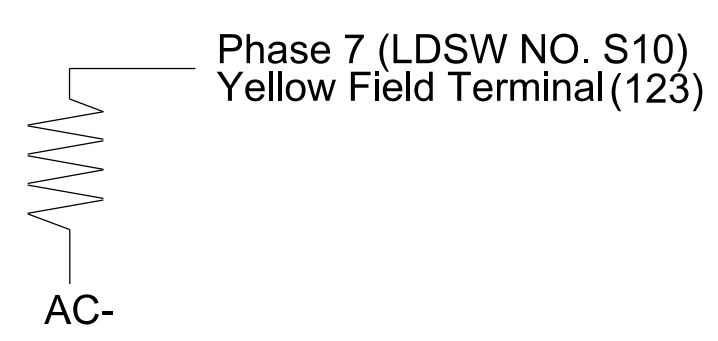

THIS ELECTRICAL DETAIL IS FOR THE SIGNAL DESIGN: 11-1461
 DESIGNED: May 2023
 SEALED: 5/24/2023
 REVISED: N/A



Electrical Detail Sheet 1 of 2

Electrical and Programming Details for: **US 421-NC 16 at Addison Avenue/ Big Lots Entrance West U-Turn**

Division 11 Wilkes County Wilkesboro

PLAN DATE: May 2023 REVIEWED BY: J. Ma

PREPARED BY: M.L. Stygles REVIEWED BY: S.R. Chiluka

REVISIONS: _____ INIT. DATE

DocuSigned by: *M.L. Stygles* 5/24/2023

SIG. INVENTORY NO. 11-1461

5/23/2019 3:15:01 PM ***BDD: ***PC: ***C: ***E: Addison Ave. West U Turn.dgn