

09/08/09

TIP PROJECT: U-5312

CONTRACT: C204841

STATE OF NORTH CAROLINA
DIVISION OF HIGHWAYS





UTILITIES BY OTHERS PLANS
WILKES COUNTY

LOCATION: US 421 FROM EAST OF NC 16 TO
US 421 BUSINESS IN WILKESBORO

TYPE OF WORK: POWER, GAS AND COMMUNICATIONS


T.I.P. NO.	SHEET NO.
U-5312	UO-1

NOTE:
ALL UTILITY WORK SHOWN ON THIS SHEET WILL BE DONE BY OTHERS. NO PAYMENT WILL BE MADE TO THE CONTRACTOR FOR UTILITY WORK SHOWN ON THIS SHEET.

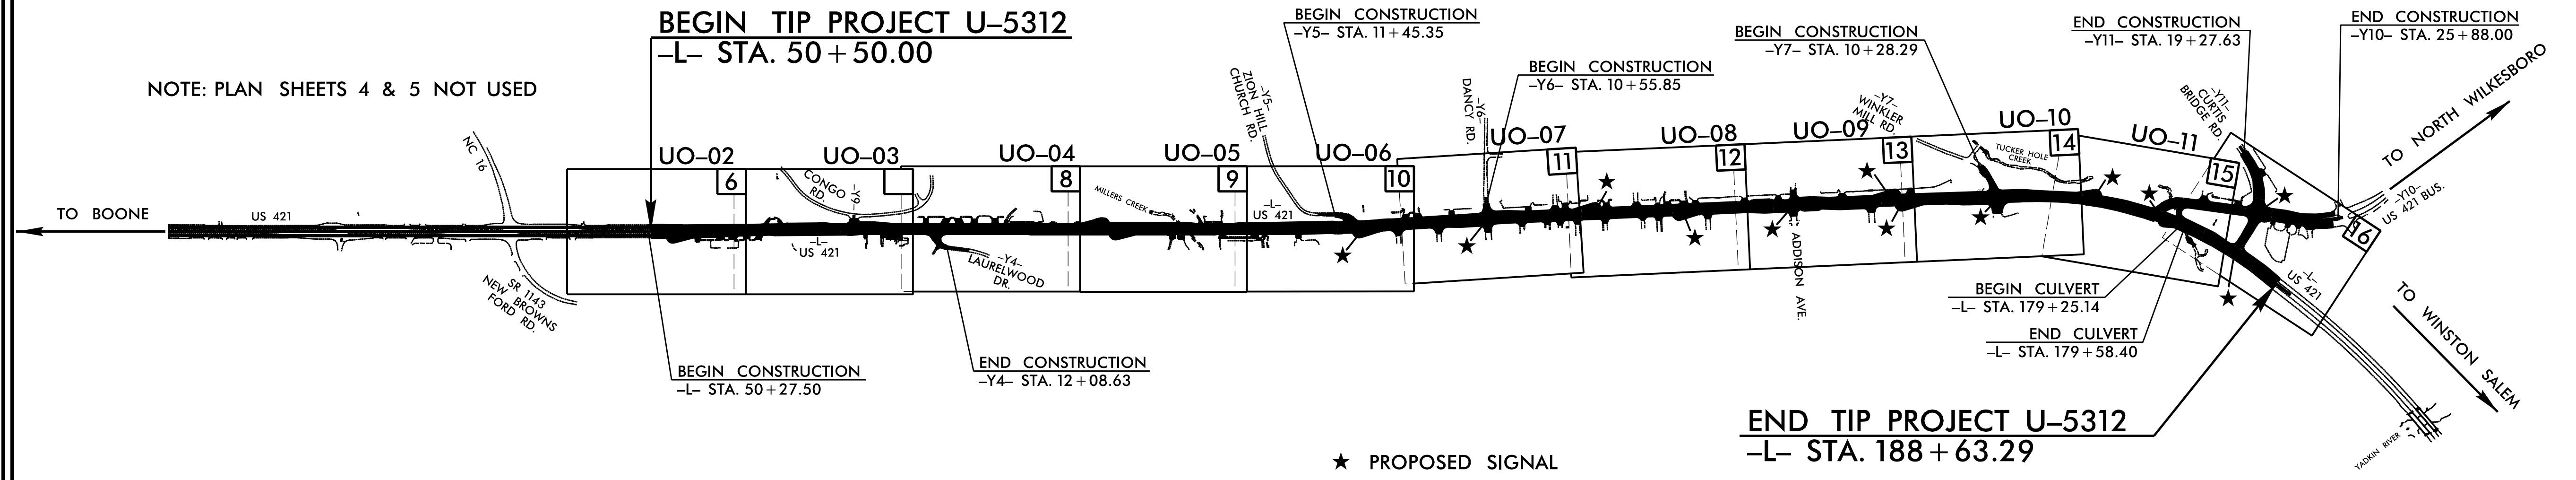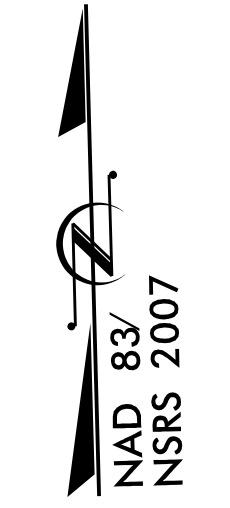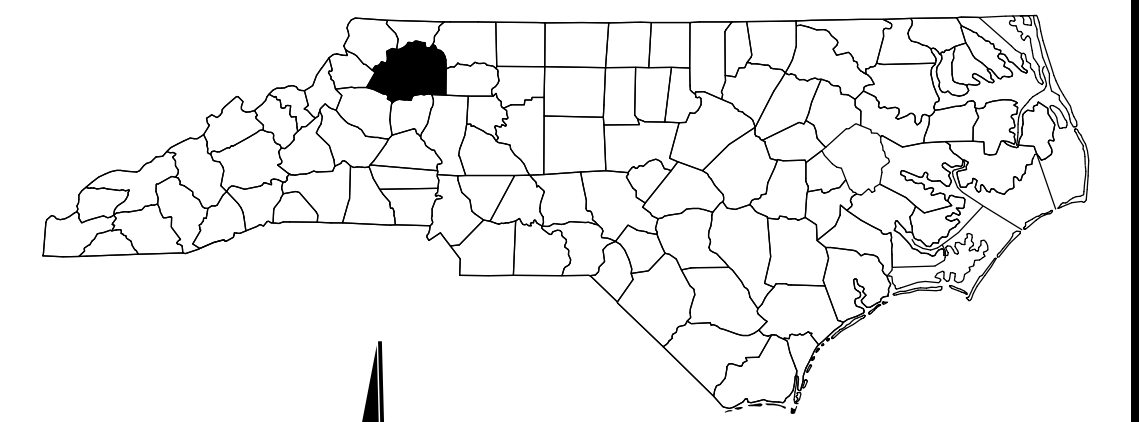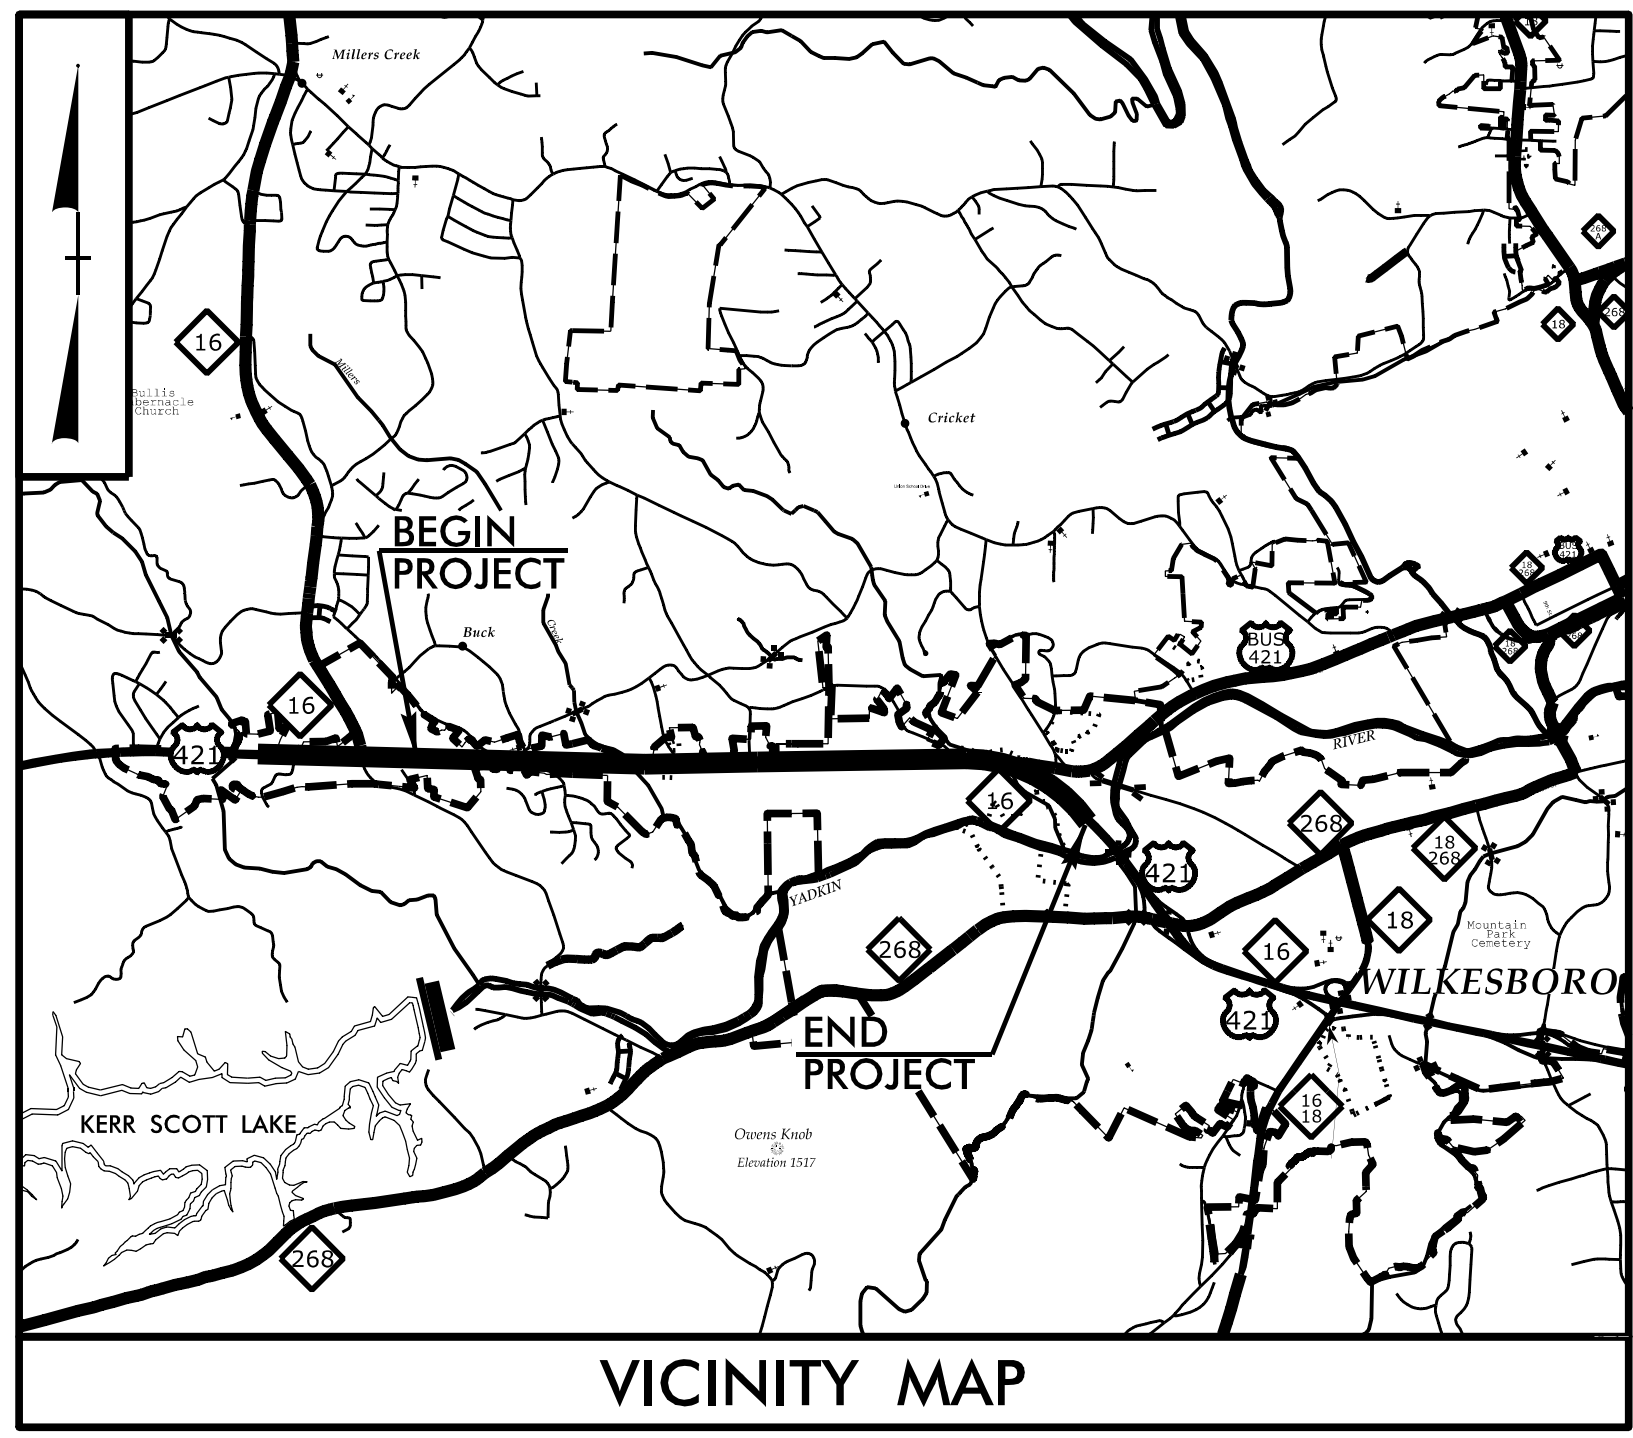

NOTE: PLAN SHEETS 4 & 5 NOT USED

★ PROPOSED SIGNAL

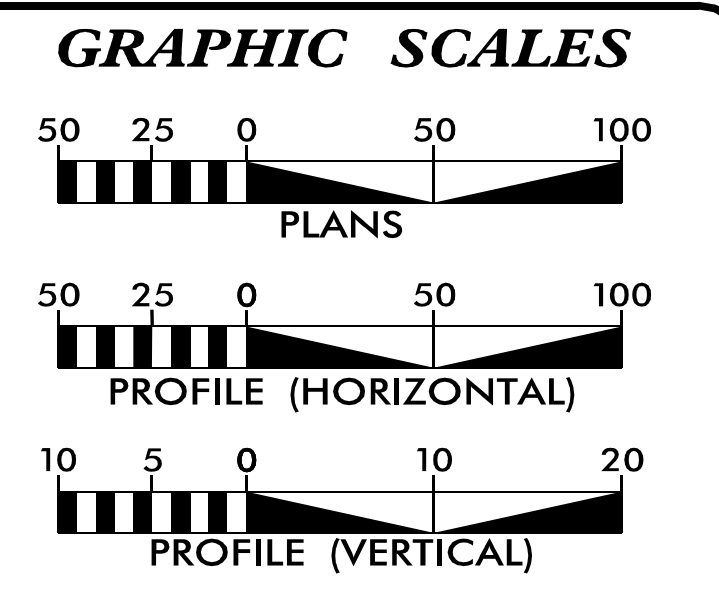

SHEET NO.:	DESCRIPTION:
UO-1	TITLE SHEET
UO-02 THRU UO-12	UBO PLAN SHEETS


UTILITY OWNERS WITH CONFLICTS
(A) POWER - DUKE ENERGY
(B) GAS - FRONTIER
(C) COMMUNICATIONS - BRIGHTSPEED
(D) COMMUNICATIONS - CHARTER
(E) COMMUNICATIONS - WILKES
(F) COMMUNICATIONS - MMI ATLANTIC

PREPARED IN THE OFFICE OF:



2641 Sumner Boulevard
Suite 116
Raleigh, NC 27616
(919) 878-7466

Freddie Bunn UTILITY PROJECT MANAGER
Patrick Jones PROJECT UTILITY COORDINATOR

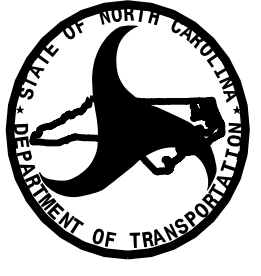

DIVISION OF HIGHWAYS
DIVISION II

DIV ADDRESS
801 STATESVILLE ROAD
NORTH WILKESBORO, 28695

Brandon Greer DIVISION UTILITY ENGINEER
Susan Huffman DIVISION UTILITY COORDINATOR

SYSTEMS DESIGN SERVICES