
ROADWAY STANDARD DRAWINGS

THE FOLLOWING ROADWAY STANDARDS AS SHOWN IN "ROADWAY STANDARD DRAWINGS" -N.C. DEPARTMENT OF TRANSPORTATION - RALEIGH, N.C., DATED JANUARY 2018 ARE APPLICABLE TO THIS PROJECT AND BY REFERENCE HEREBY ARE CONSIDERED A PART OF THESE PLANS:

STD. NO.	TITLE		
1101.01	WORK ZONE ADVANCE WARNING SIGNS		
1101.02	TEMPORARY LANE CLOSURES		
1101.03	TEMPORARY ROAD CLOSURES		
1101.04	TEMPORARY SHOULDER CLOSURES		
1101.05	WORK ZONE VEHICLE ACCESSES		
1101.06	WARNING SIGNS FOR BLASTING ZONES		
1101.11	TRAFFIC CONTROL DESIGN TABLES		
1110.01	STATIONARY WORK ZONE SIGNS		
1110.02	PORTABLE WORK ZONE SIGNS		
1130.01	DRUM		
1135.01	CONES		
1145.01	BARRICADES		
1150.01	FLAGGING DEVICES		
1160.01	TEMPORARY CRASH CUSHION		
1165.01	WORK VEHICLE LIGHTING SYSTEMS AND TMA DELIN		
1170.01	PORTABLE CONCRETE BARRIER		
1180.01	SKINNY-DRUM		
1205.01	PAVEMENT MARKINGS - LINE TYPES AND OFFSETS		
1205.02	PAVEMENT MARKINGS - TWO-LANE AND MULTI-LANE		
1205.04	PAVEMENT MARKINGS - INTERSECTIONS		
1205.05	PAVEMENT MARKINGS - TURN LANES		
1205.08	PAVEMENT MARKINGS - SYMBOLS AND WORD MESSAG		
1205.09	PAVEMENT MARKINGS - PAINTED ISLANDS		
1250.01	RAISED PAVEMENT MARKERS - INSTALLATION SPAC		
1251.01	RAISED PAVEMENT MARKERS - PERMANENT AND TEM		
1261.01	GUARDRAIL AND BARRIER DELINEATORS - INSTALL		
1261.02	GUARDRAIL AND BARRIER DELINEATORS - TYPES A		
1262.01	GUARDRAIL END DELINEATION		

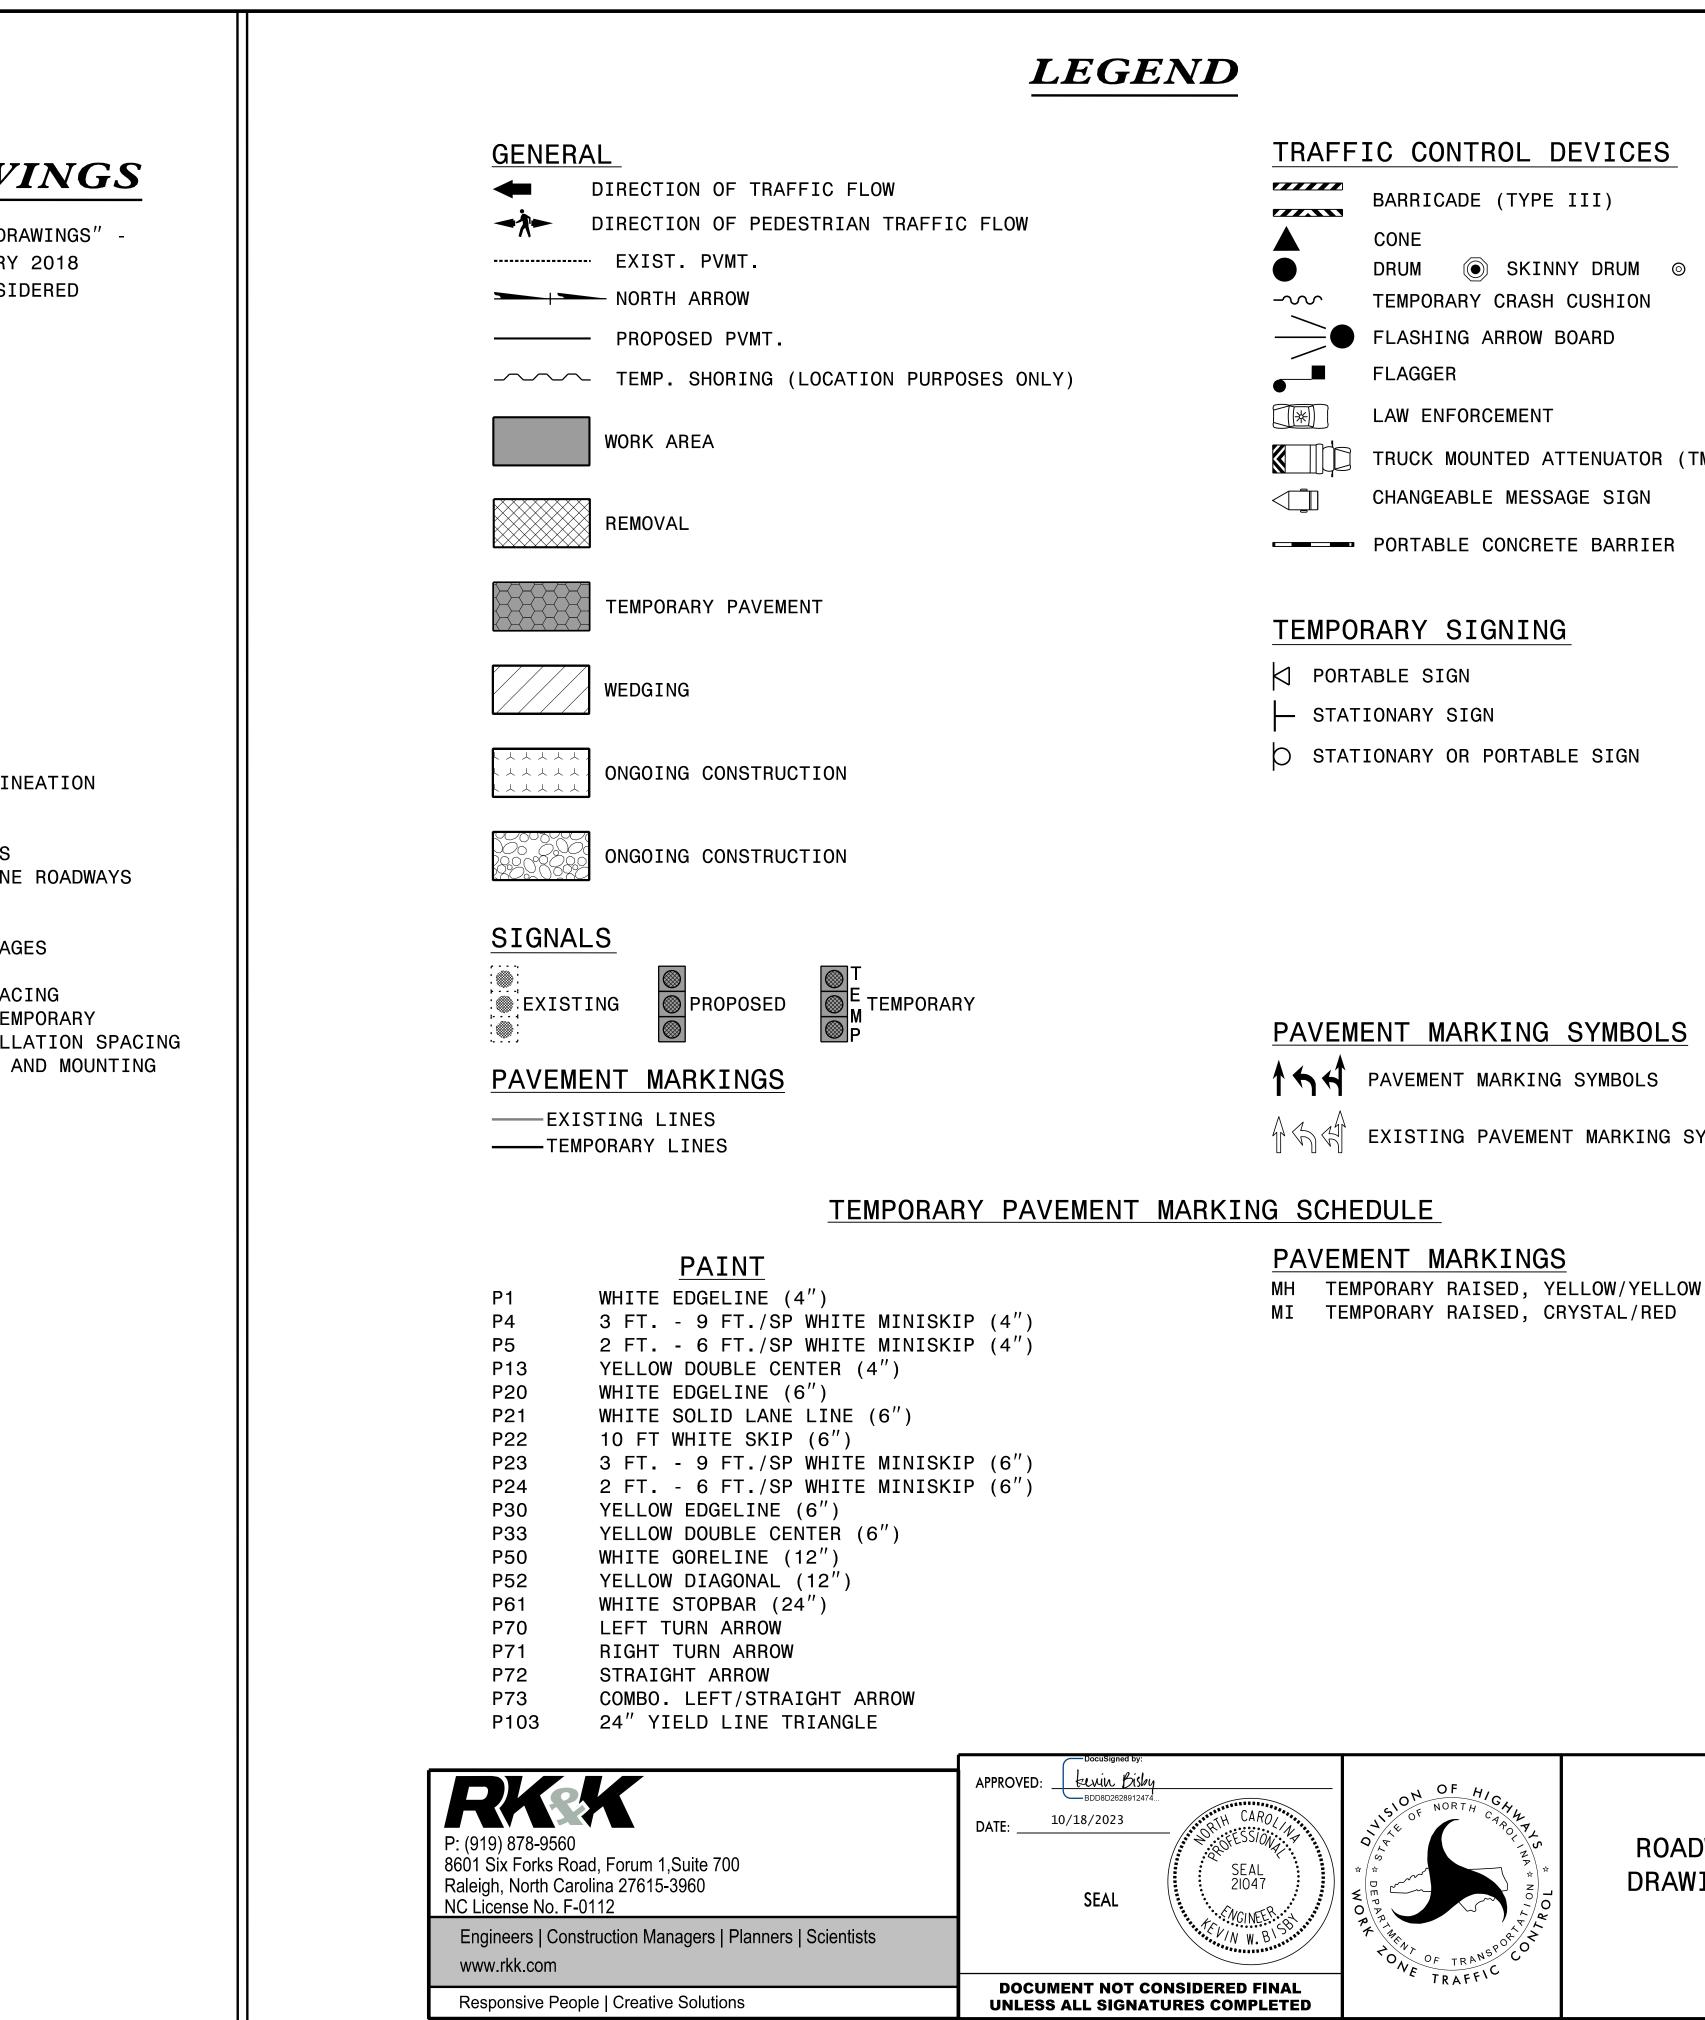

		PROJ. REFERENCE NO.	SHEET NO.	
		R-5861	TMP-1A	
TRAFFIC CONTROL DEVICES				
	BARRICADE (TYPE III)			
	CONE			
	DRUM 🔘 SKINNY DRUM 🎯	TUBULAR MARKER		
-~~	TEMPORARY CRASH CUSHION			
	FLASHING ARROW BOARD			
, I I	FLAGGER			
	LAW ENFORCEMENT			
	TRUCK MOUNTED ATTENUATOR (T	MA)		
	CHANGEABLE MESSAGE SIGN			
	PORTABLE CONCRETE BARRIER			

TEMPORARY SIGNING

- STATIONARY OR PORTABLE SIGN

PAVEMENT MARKING SYMBOLS

PAVEMENT MARKING SYMBOLS

EXISTING PAVEMENT MARKING SYMBOLS

MI TEMPORARY RAISED, CRYSTAL/RED

ROADWAY STANDARD DRAWINGS & LEGEND