


35

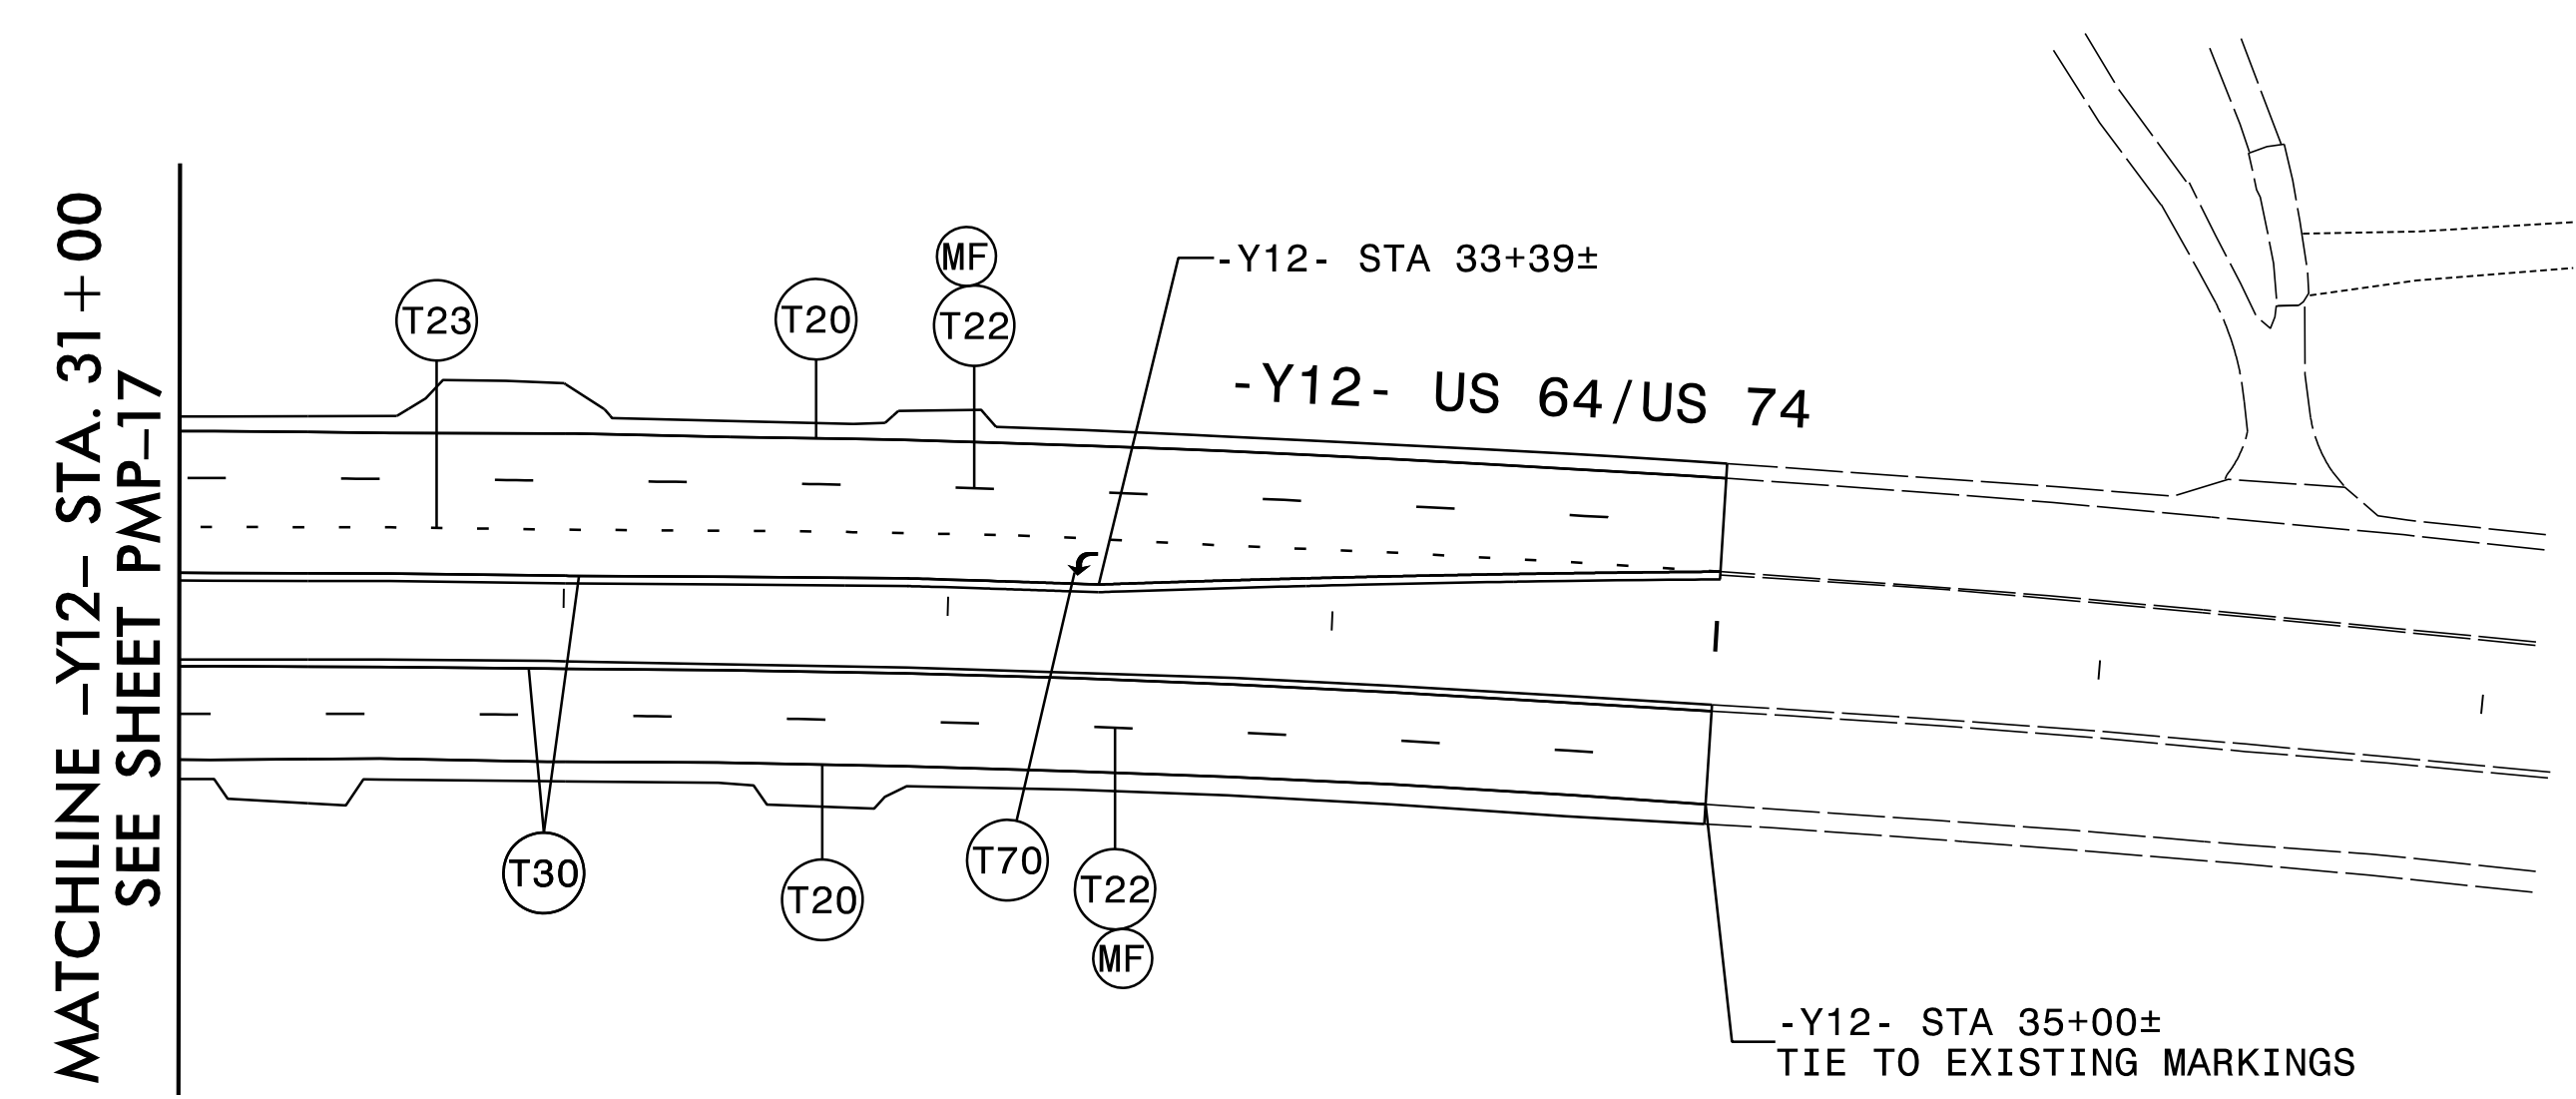

PAVEMENT MARKING SCHEDULE

THERMOPLASTIC (4", 90 MIL)		THERMOPLASTIC SYMBOLS	
T1	WHITE EDGE LINE	↶	T70 LEFT TURN ARROW
T2	WHITE SOLID LANE LINE	↷	T71 RIGHT TURN ARROW
T5	2 FT. - 6 FT./SP WHITE MINI-SKIP	↑	T72 STRAIGHT ARROW
T13	YELLOW DOUBLE CENTER	↙↘	T73 LEFT/STRAIGHT ARROW
THERMOPLASTIC (6", 90 MIL)		↘↙	T74 RIGHT/STRAIGHT ARROW
T20	WHITE EDGE LINE	↘	T79 MERGE ARROW
T21	WHITE SOLID LANE LINE	▼▼▼	T103 YIELD LINE TRIANGLE
T22	10 FT. WHITE SKIP		
T23	3 FT. - 9 FT./SP WHITE MINI-SKIP		
T24	2 FT. - 6 FT./SP WHITE MINI-SKIP		
T30	YELLOW EDGE LINE		
T33	YELLOW DOUBLE CENTER		
THERMOPLASTIC (12", 90 MIL)		SNOWPLOWABLE PAVEMENT MARKERS	
T50	WHITE GORE LINE	ME	YELLOW/YELLOW
T52	YELLOW DIAGONAL	MF	CRYSTAL RED
THERMOPLASTIC (24", 90 MIL)			
T61	WHITE STOP BAR		
T62	WHITE CROSSWALK LINE		

ALL LANE WIDTHS 12' UNLESS OTHERWISE NOTED.
TRANSITION FROM 6" MARKINGS TO 4" MARKINGS AT THE MIDPOINT OF THE RADIUS OR STOP BAR AS APPLICABLE AT INTERSECTIONS.

PAVEMENT MARKING DETAIL