
(432) QUANTITY REQ'D 1	(433) QUANTITY REQ'D 1	
STATE LAW MOTORCYCLES BURN HEADLIGHTS	RIDERS WEAR HELMETS R5-16 48" X 24"	
TWO "U" CHANNEL POSTS	MOUNT BELOW SIGN 432 IN ONE INSTALLATION	
(438) QUANTITY REQ'D 2	(439) QUANTITY REQ'D 2	
ONE WAY 54" X 18"	DO NOT ENTER BNTER	
TWO "U" CHANNEL POSTS PER SIGN	ONE "U" CHANNEL POST IN ONE INSTALLATION. MOUNT BACK TO BACK WITH SIGN 505 IN ONE INSTALLATION.	
501	502	
NORTH M3-1 24" X 12" 199 M1-4 24" X 24" M1-4 30" X 24"	JCT M2-1 21" X 15" 64 M1-4 24" X 24" M1-4 24" X 24"	M 24' M 24'
ONE "U" CHANNEL POST	ONE "U" CHANNEL POST	
	$ \begin{array}{c} \begin{array}{c} \begin{array}{c} \begin{array}{c} \begin{array}{c} \begin{array}{c} \begin{array}{c} \begin{array}{c}$	24 24 24
P: (919) 878-9560 8601 Six Forks Road, Forum 1,Suite 700 Raleigh, North Carolina 27615-3960 NC License No. F-0112 Engineers Construction Managers Planners Scientists www.rkk.com Responsive People Creative Solutions	TWO "U" CHANNEL POSTS	

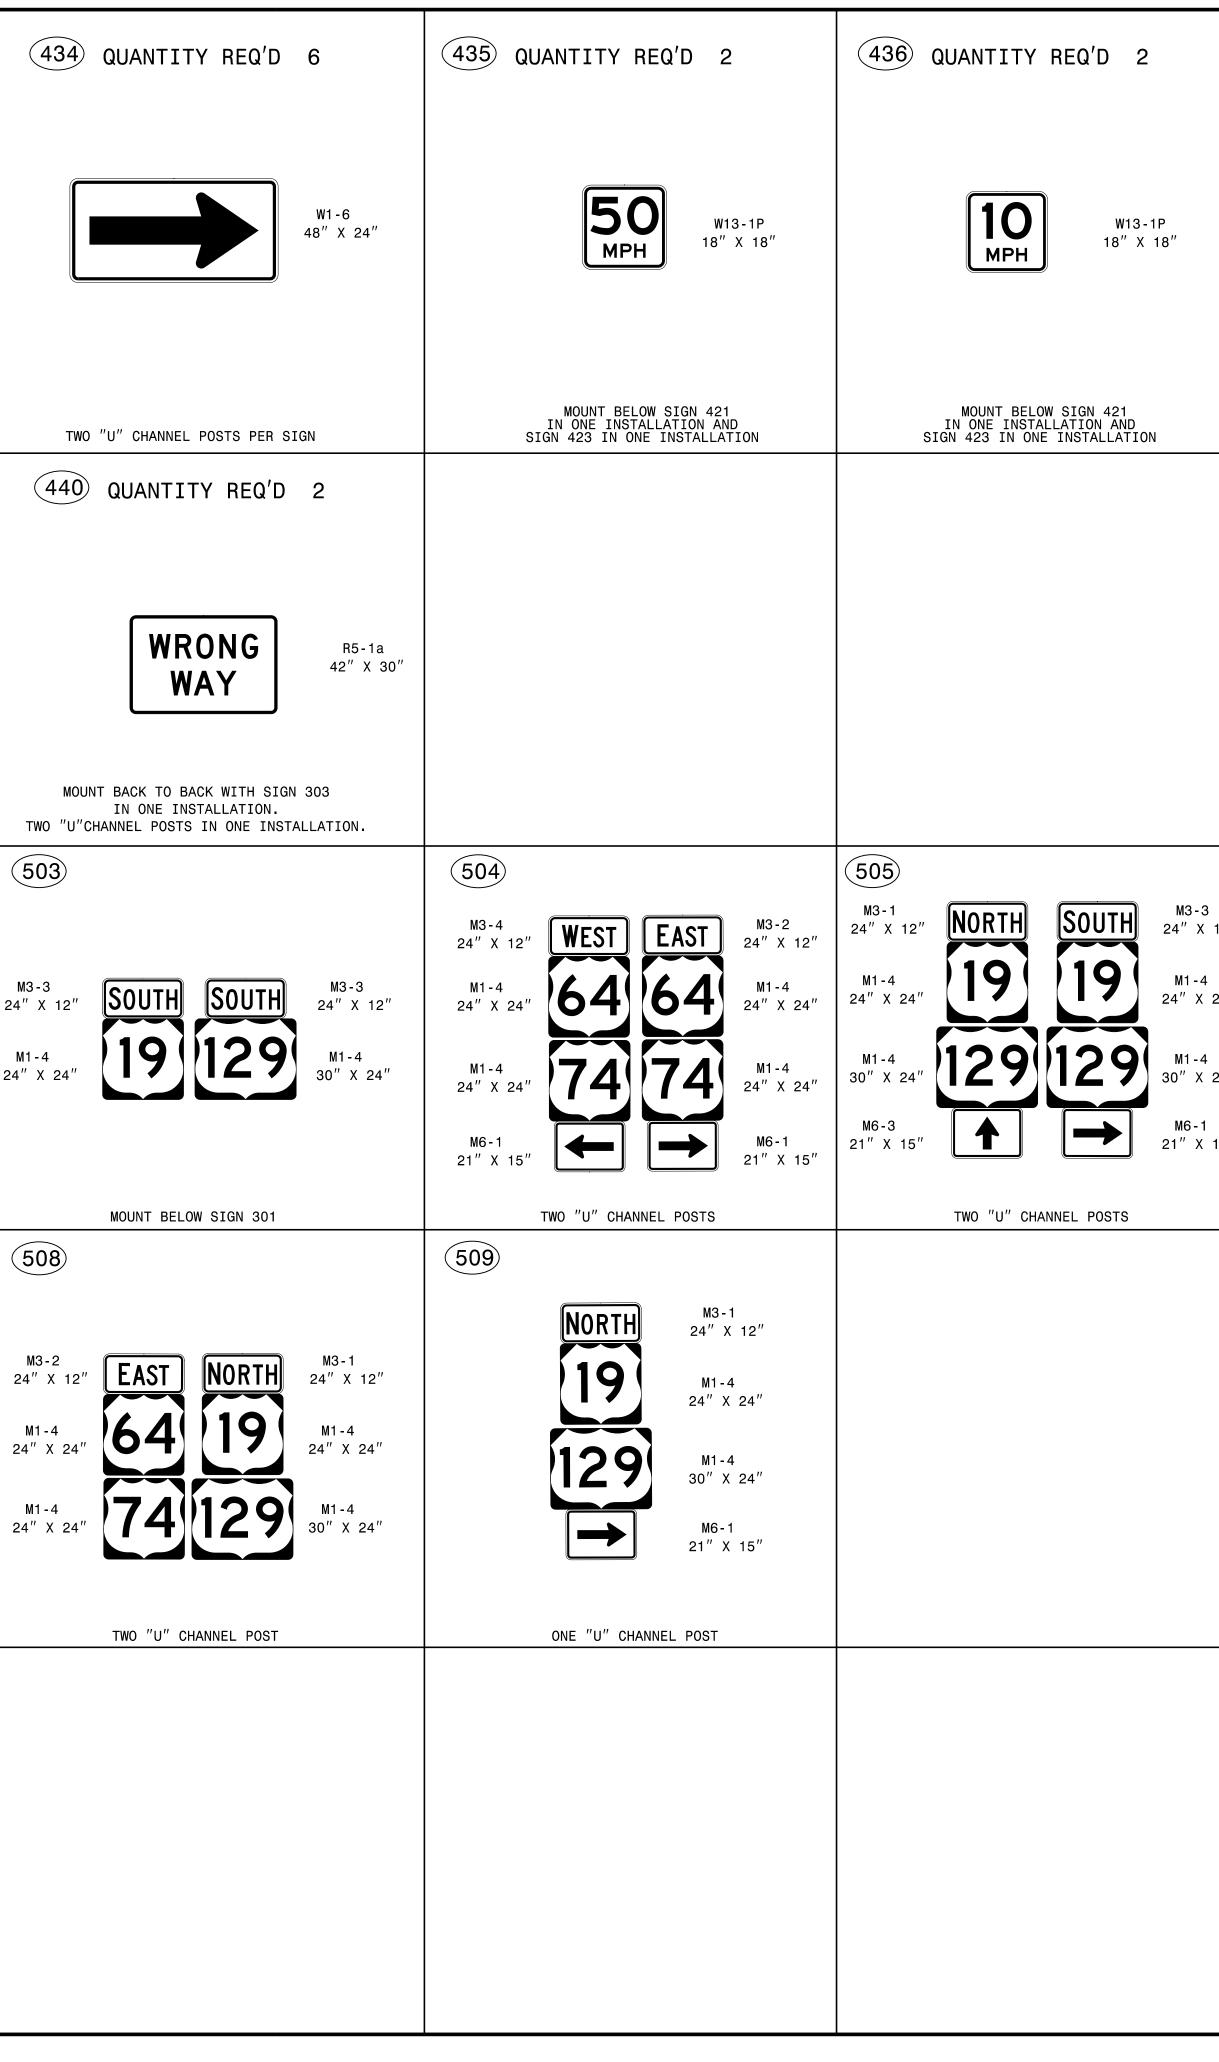

	 		• ••• • •• • •• • • • •• • •• • ••• • •••• • •••• • ••••• • ••••••
		PROJECT REFERENCE NO. R - 5861	SHEET NO. SIGN-3A
	(437) QUANTITY REQ'D 4	DocuSigned by:	AC-ND10
		APPROVED: Dawid Sears	
		DATE: 10/18/2023	
		SEAL	
		NUMBER CAPO	1.,
	W16-7R 24" X 12"	CARO	1
		SEAL 044558 VG/NEF	
		044558	
	COLOR: FLUORESCENT YELLOW-GREEN	AVID I SEL	
		DOCUMENT NOT CONS	
	MOUNT BACK-TO-BACK ON RRFB ASSEMBLY SUPPORT	UNLESS ALL SIGNATUR	
	BELOW SIGN 427 IN FOUR INSTALLATIONS		
	506		
3	Ma-4		
12″	WEST M3-4 24" X 12"		
L			
24″	64 M1-4 24" X 24"		
L I	M1 - 4		
24″	74 M1-4 24" X 24"		
15″			
	ONE "U" CHANNEL POST		
	PROPOSED "	'E" & "F" SIG	NS