
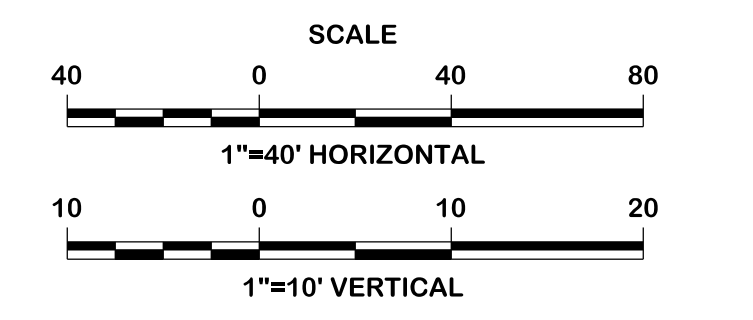
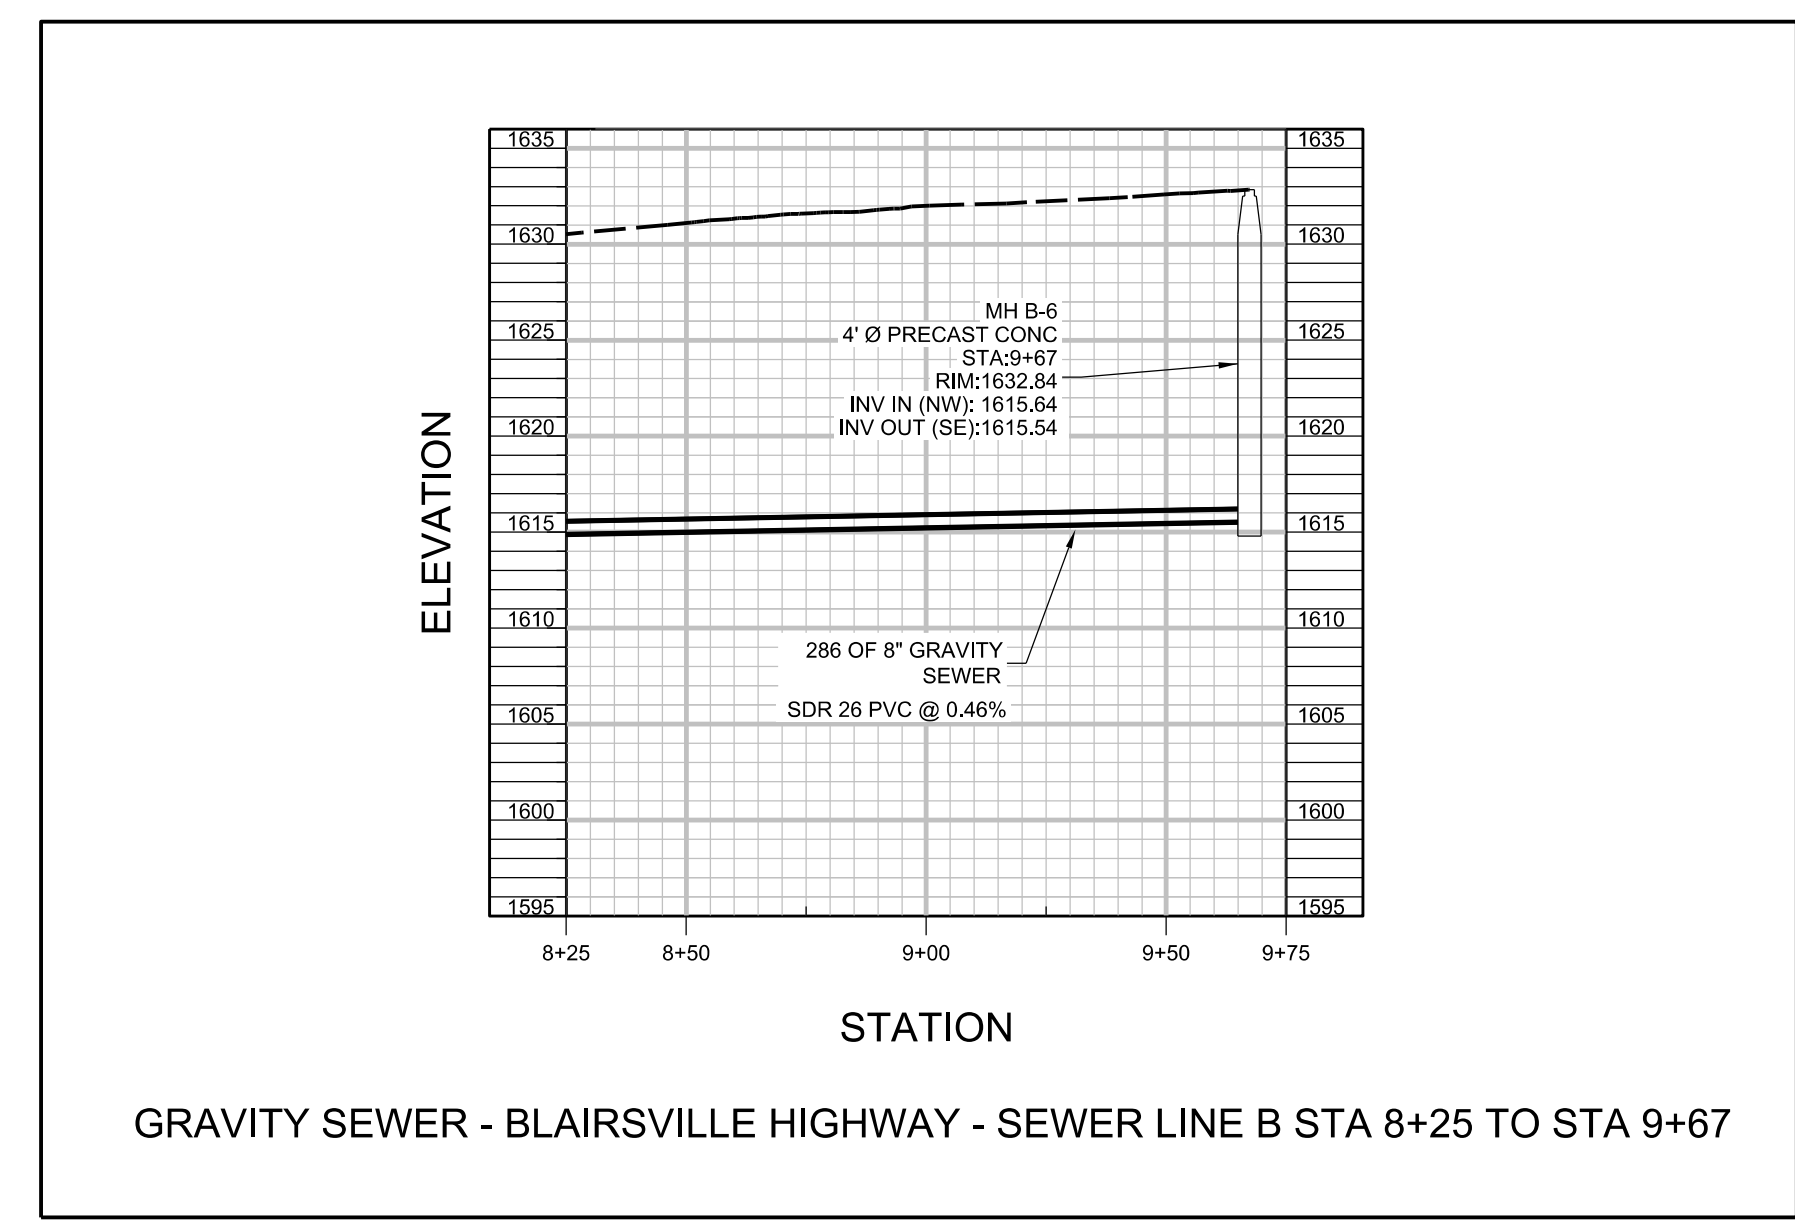
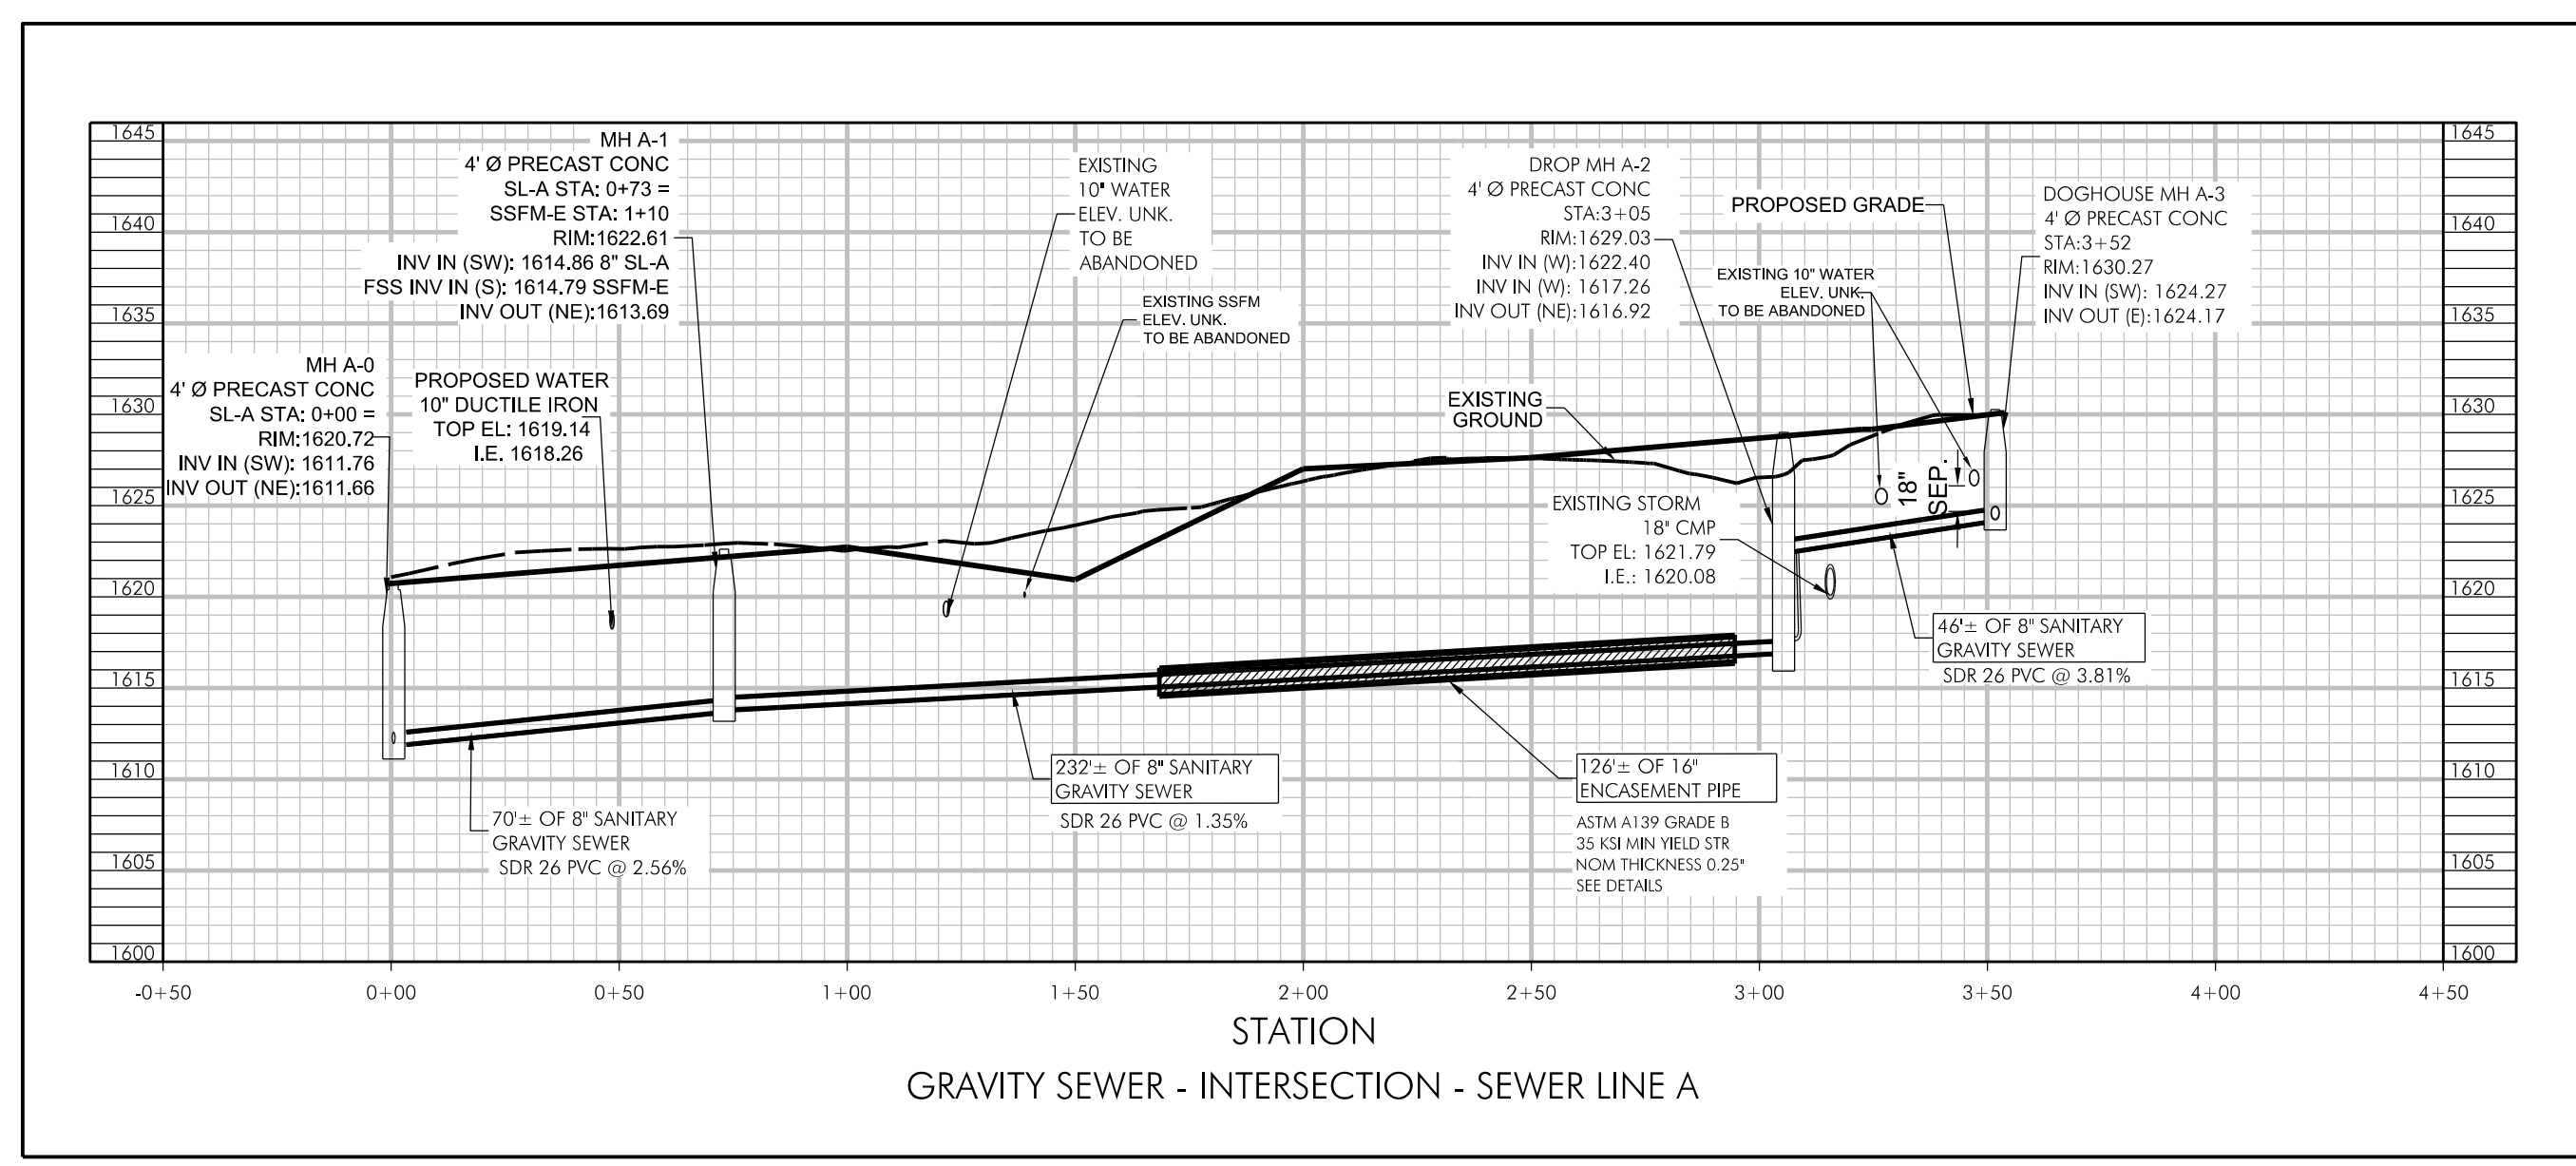


**DOCUMENT NOT CONSIDERED
FINAL UNLESS ALL
SIGNATURES COMPLETED**

GRAVITY SEWER CONSTRUCTION NOTES:
 1. CONTRACTOR TO REESTABLISH ALL SERVICE CONNECTIONS THAT WILL BE DISRUPTED DUE TO NEW CONSTRUCTION.

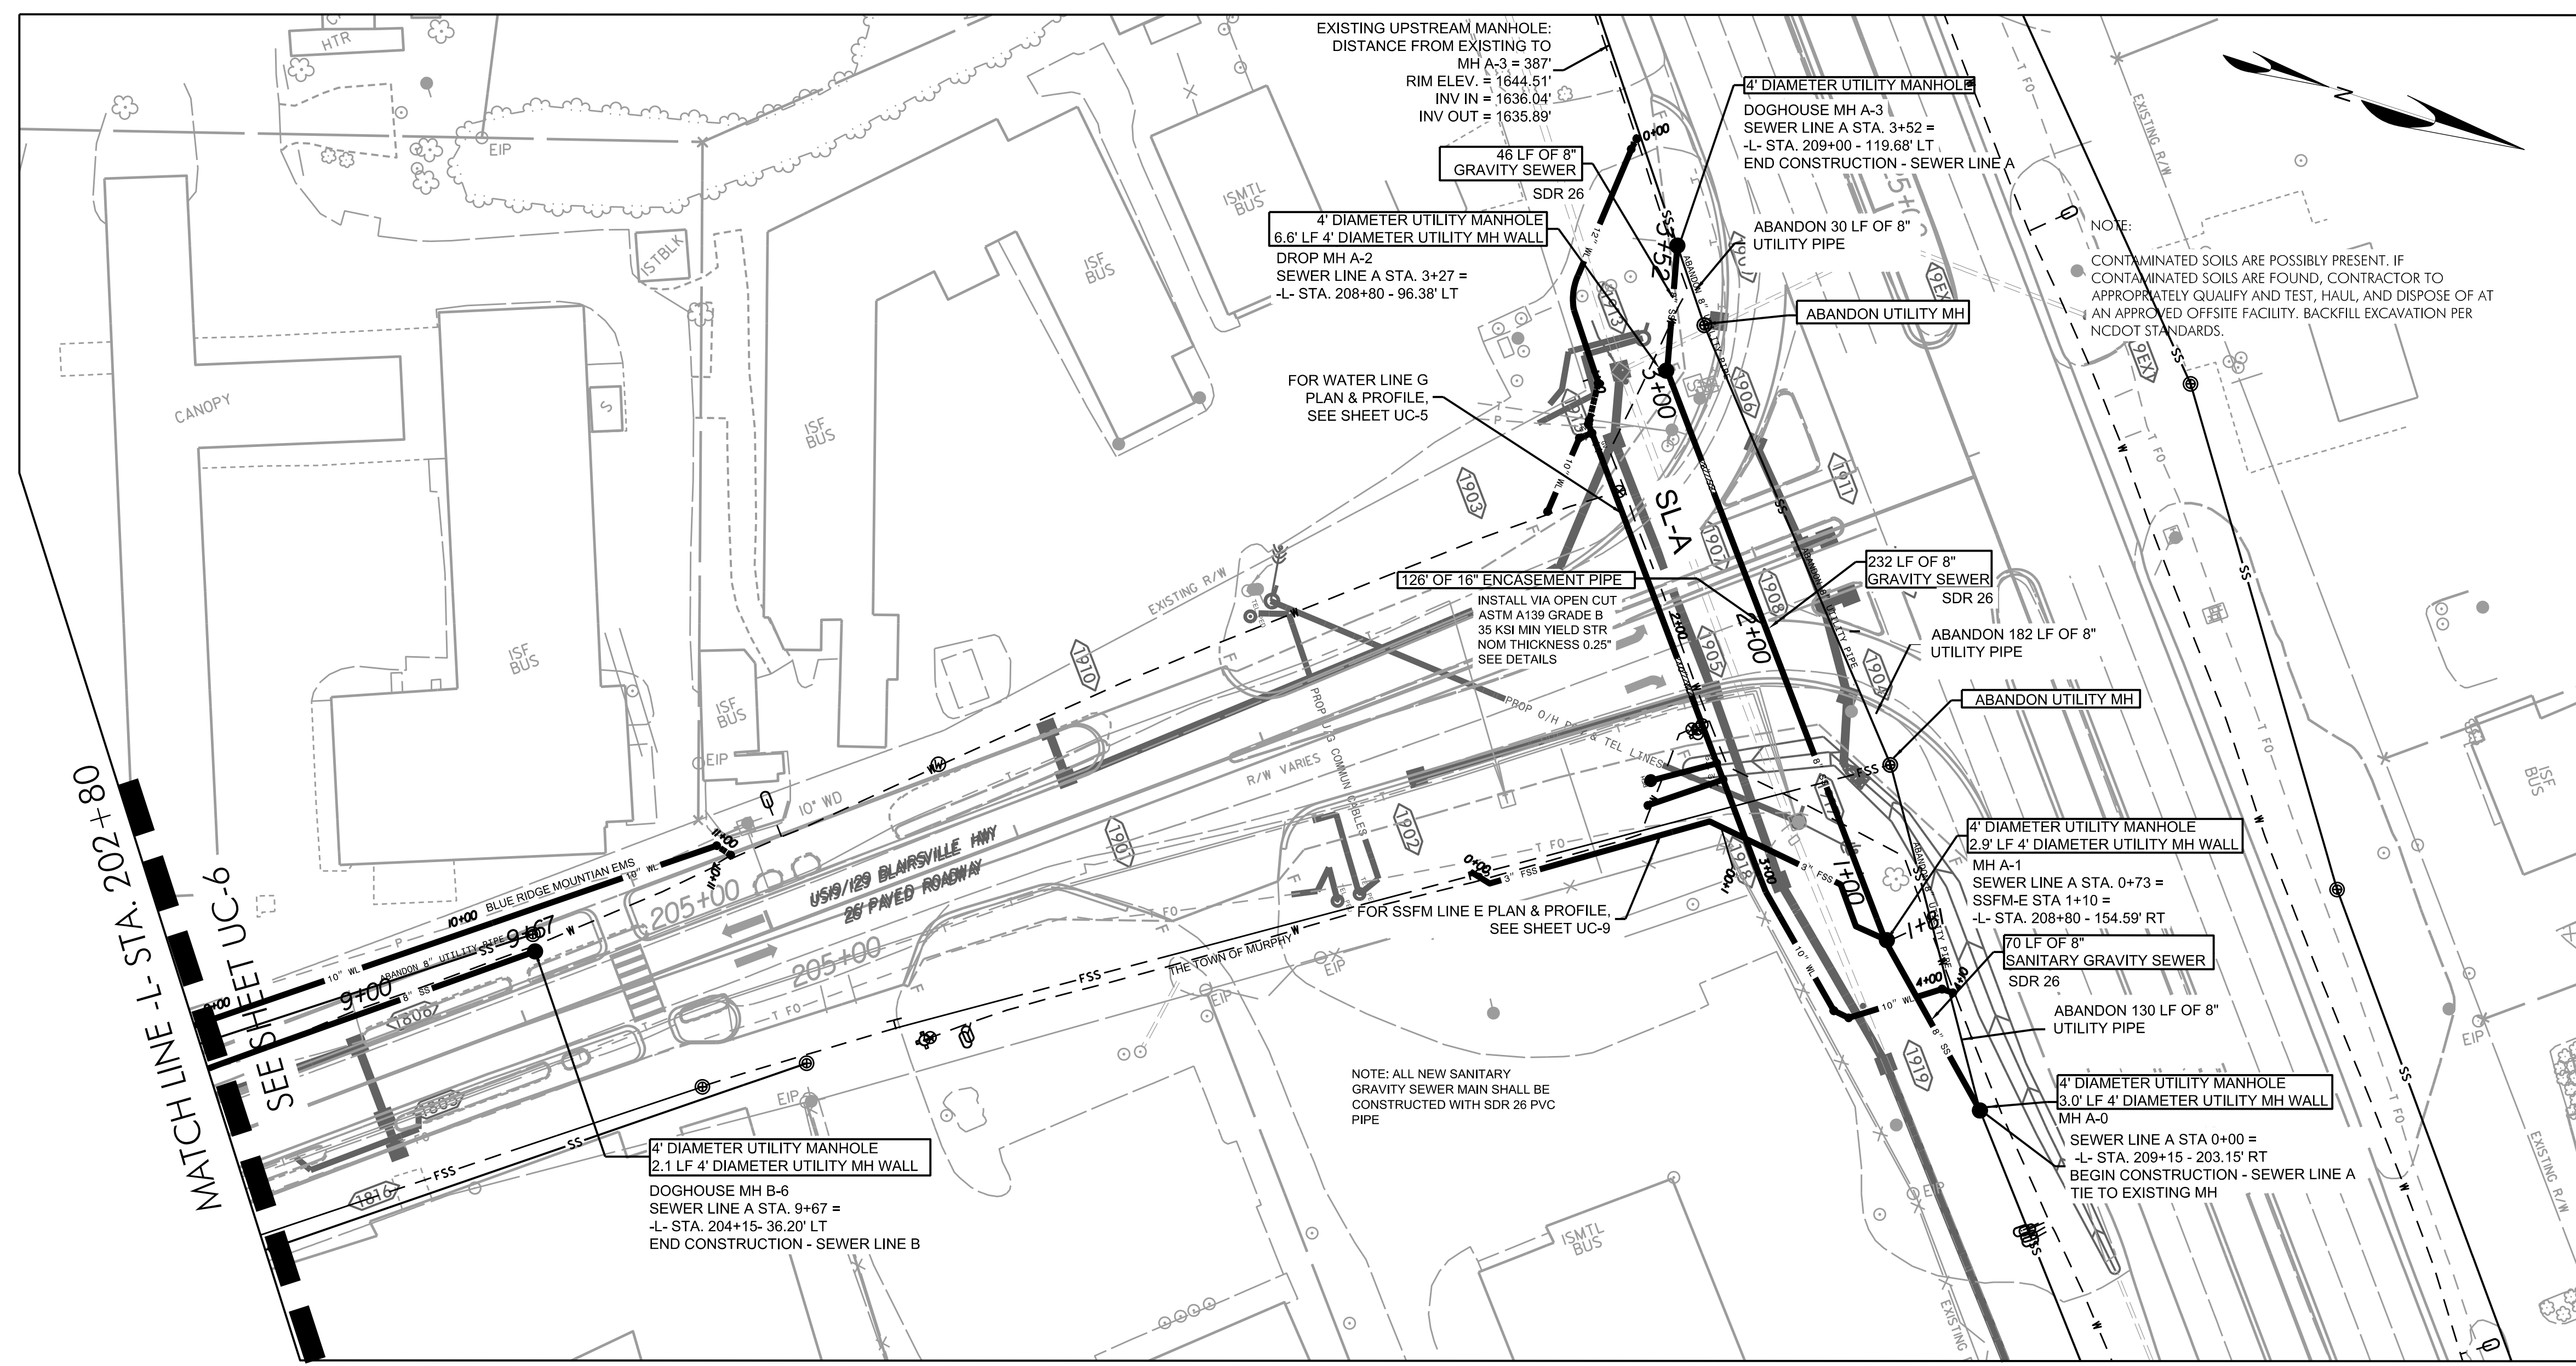

I:\Projects\2023\NCDOT R-5861 Cherokee\05-Export Client\Final\Final\5861.ut_Rd19_007_psh.dgn
 05/18/2023 10:11:11 AM
 Curbs, E. Ellison