


150 140 130 120 110 100 90 80 70 60 50 40 30 20 10 0 10 20 30 40 50 60 70 80 90 100 110 120 130 140 150

1730  
1720  
1710  
1700  
1690  
1680  
1670  
1660  
1650  
1640  
1630  
1620

1730  
1720  
1710  
1700  
1690  
1680  
1670  
1660  
1650  
1640  
1630  
1620

150 140 130 120 110 100 90 80 70 60 50 40 30 20 10 0 10 20 30 40 50 60 70 80 90 100 110 120 130 140 150

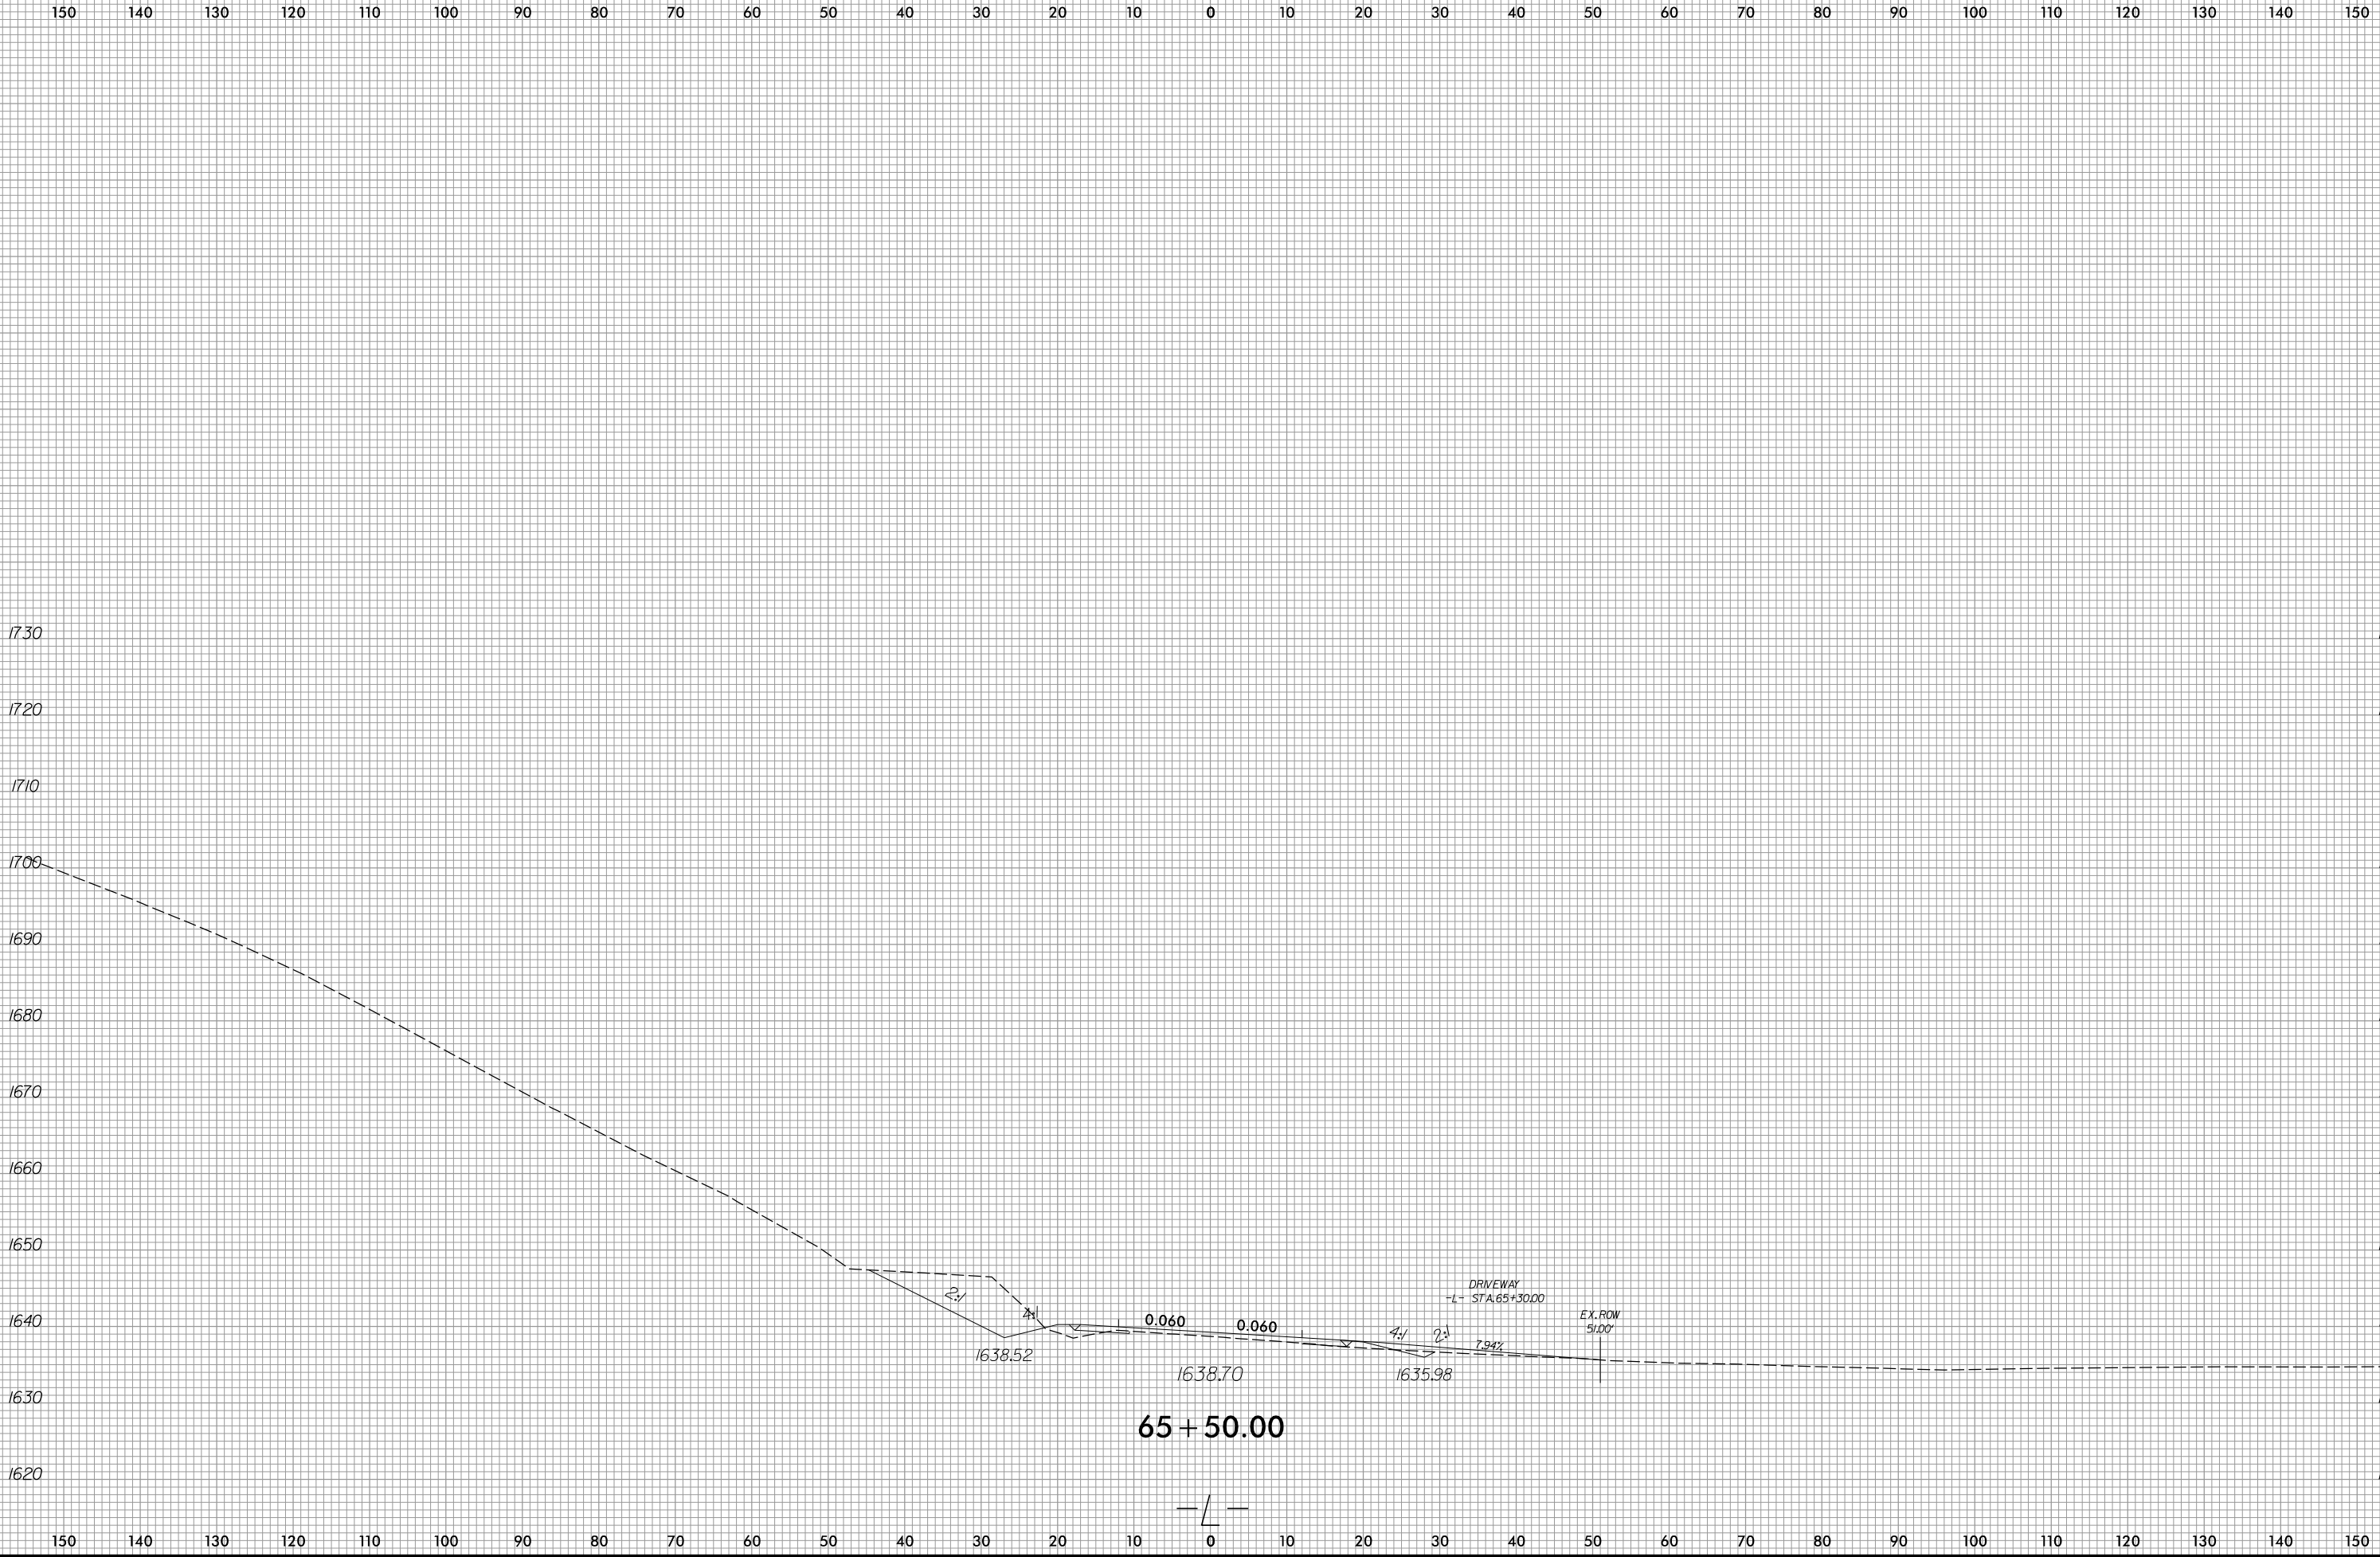

1638.52

1638.70

1635.98

2:1

0.060

0.060

4:1

2:1

DRIVEWAY  
-L- STA. 65+30.00

7.94%

EX. ROW  
51.00'

65 + 50.00

