



6/23/16

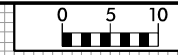


|                               |
|-------------------------------|
| PROJ. REFERENCE NO.<br>R-5861 |
|-------------------------------|

|                   |
|-------------------|
| SHEET NO.<br>X-89 |
|-------------------|

260 250 240 230 220 210 200 190 180 170 160 150 140 130 120 110 100 90 80 70 60 50 40 30 20 10 0 10 20 30 40

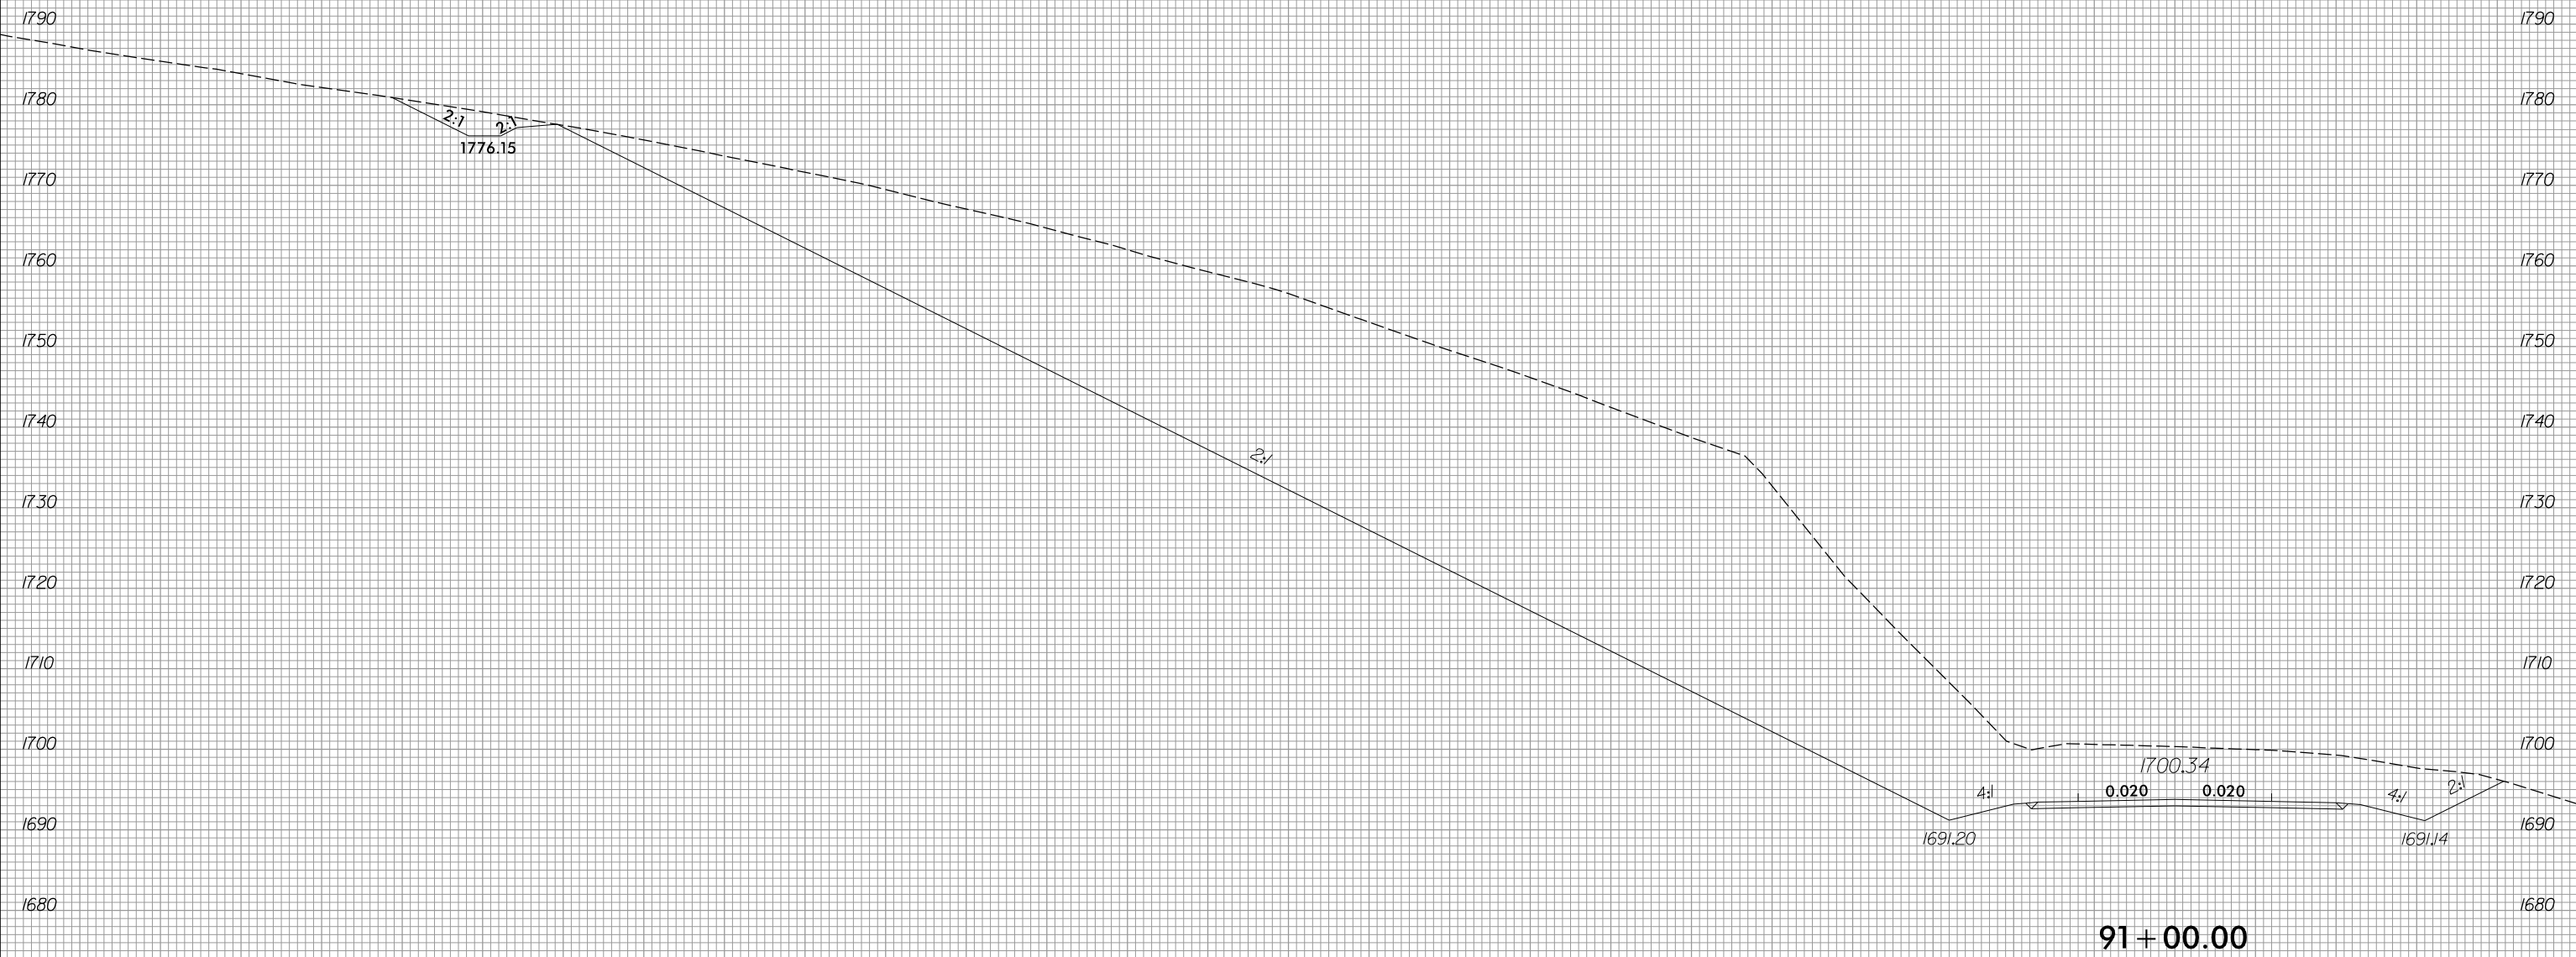

91 + 00.00

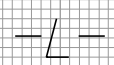

8/3/2023  
R:\Roadway\XSC\XPLs\15861\_Rd\XPL\_L.dgn  
P:\mason

260 250 240 230 220 210 200 190 180 170 160 150 140 130 120 110 100 90 80 70 60 50 40 30 20 10 0 10 20 30 40