


6/23/16



PROJ. REFERENCE NO. R-5861	SHEET NO. X-245
-------------------------------	--------------------

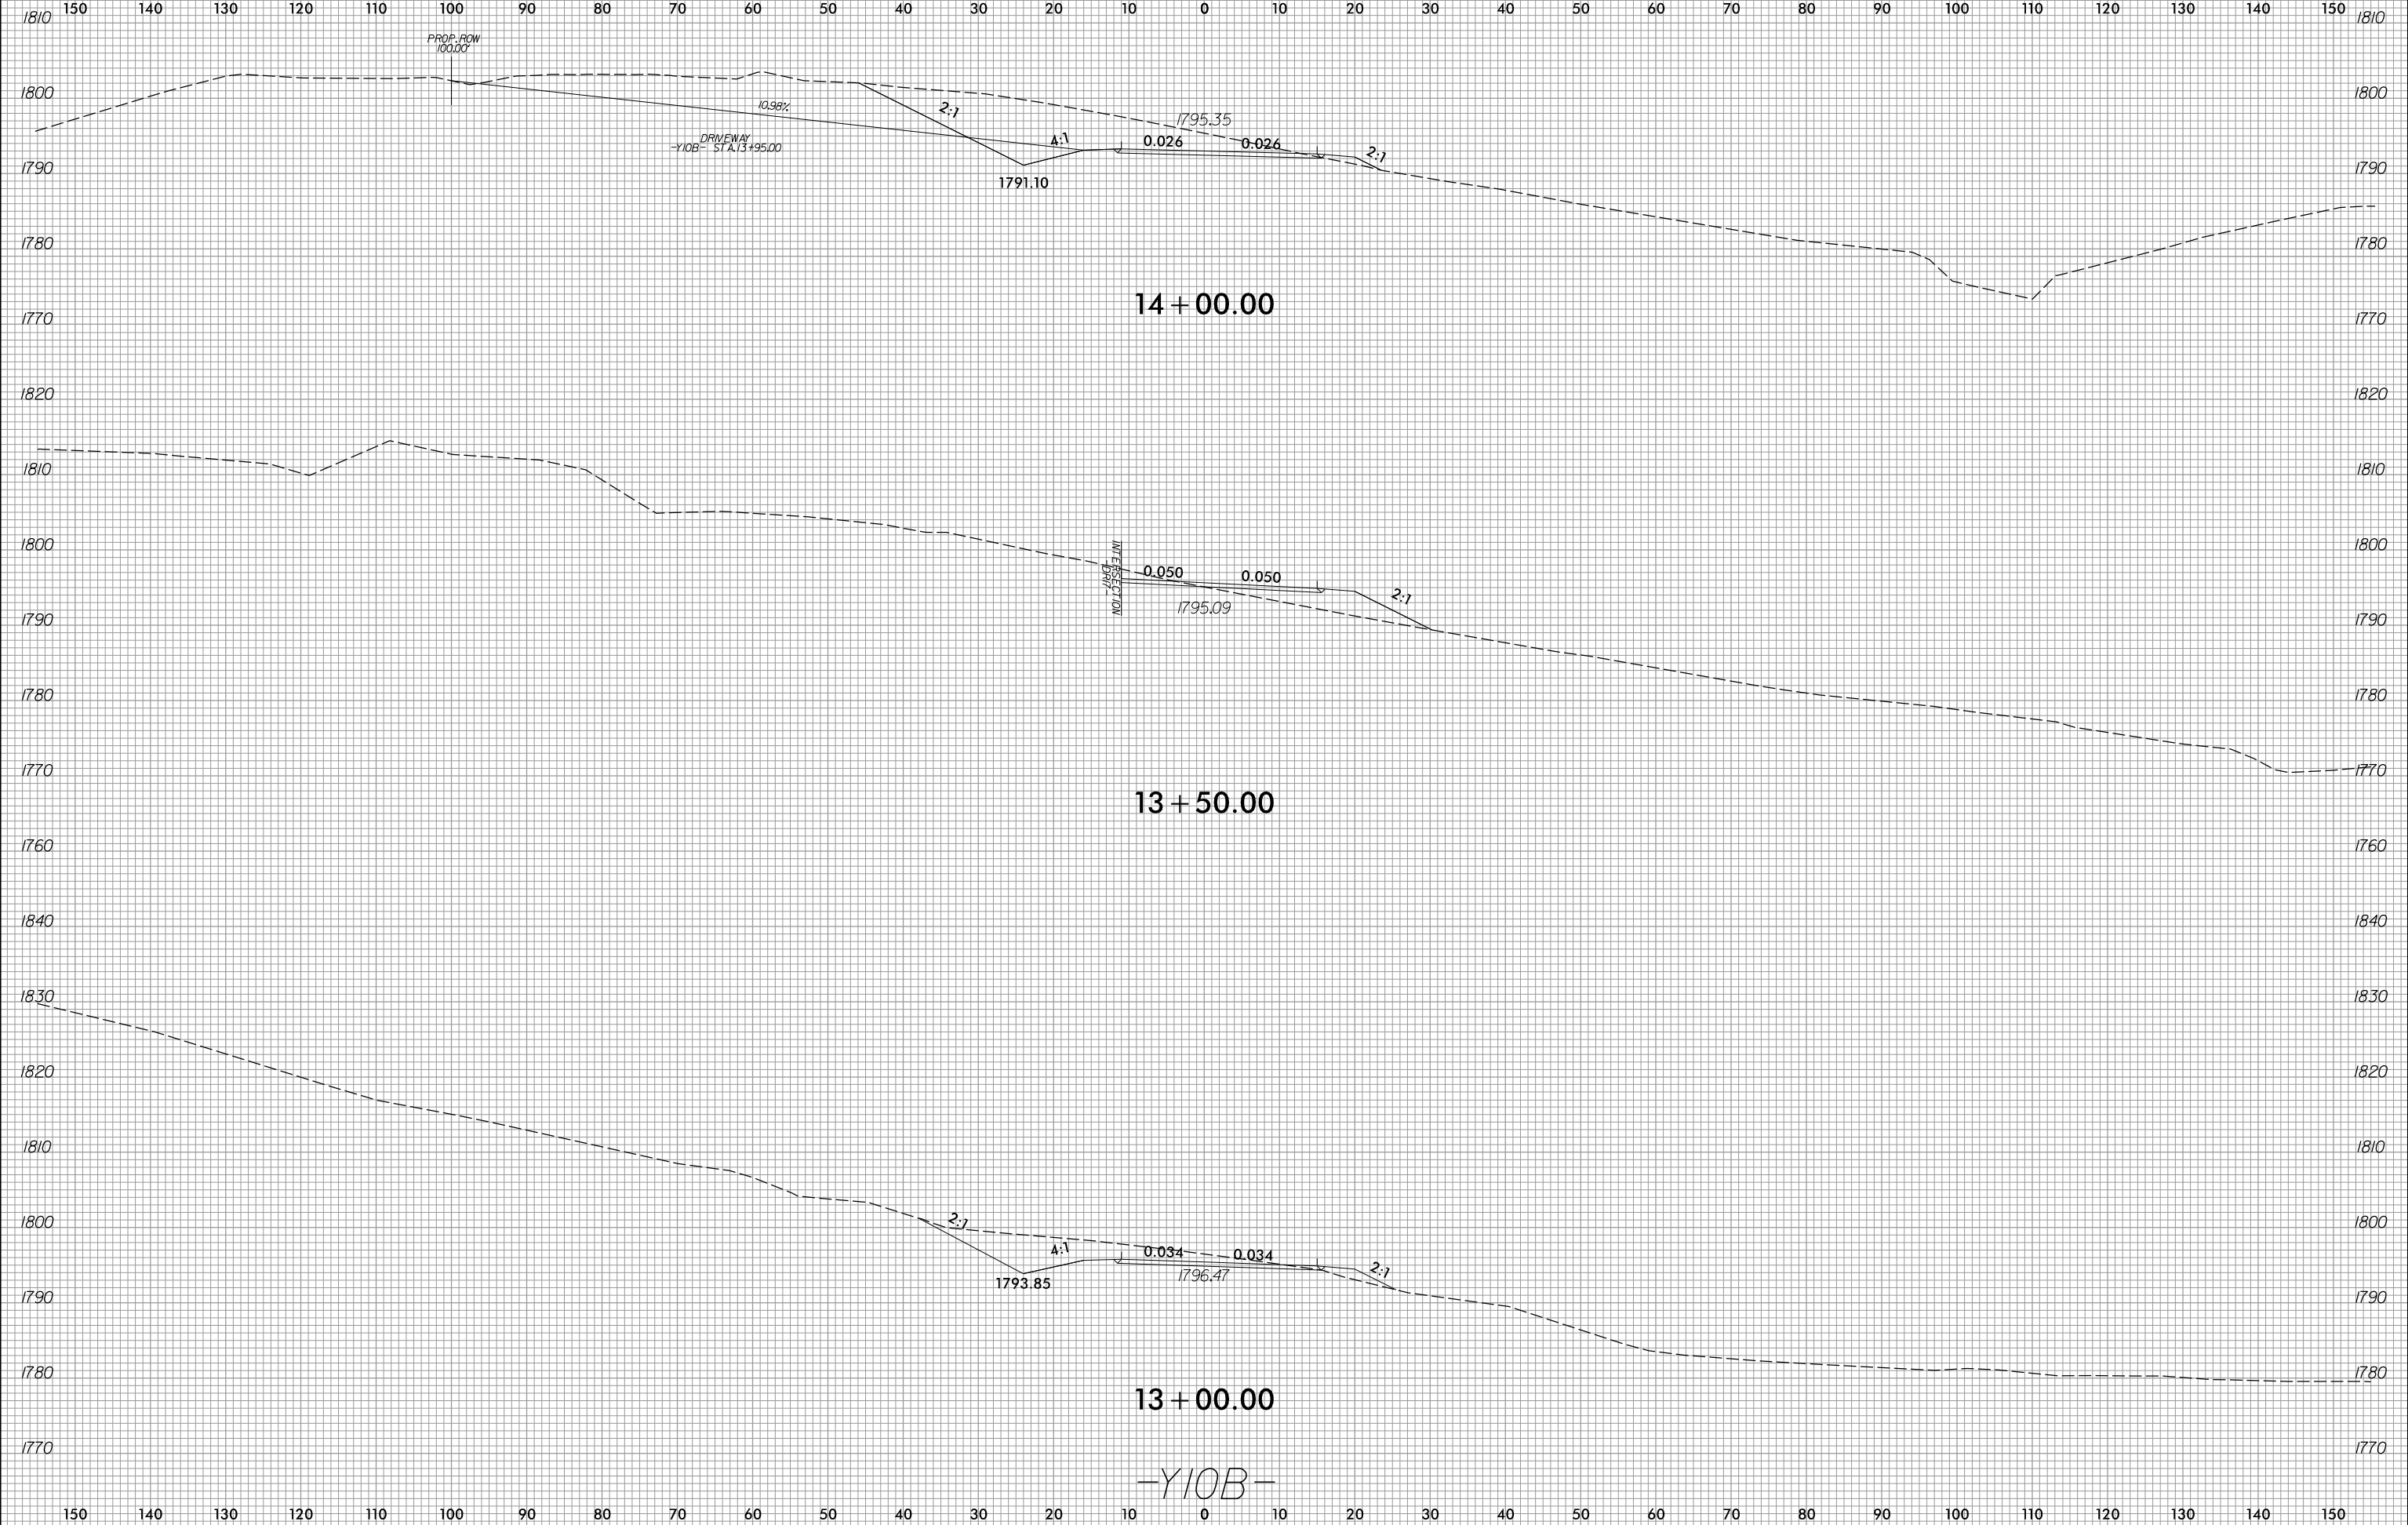

PROP. ROW
100.00'

DRIVEWAY
-Y10B- STA. 13+95.00

INTERSECTION
EXISTING
DRAIN

14 + 00.00

13 + 50.00

13 + 00.00

-Y10B-

8/3/2023
R:\Roadway\XSC\XPLs\RB661.Rdy.XPL_Y10B.dgn
Jinison