


6/23/16



PROJ. REFERENCE NO.	SHEET NO.
R-5861	X-255

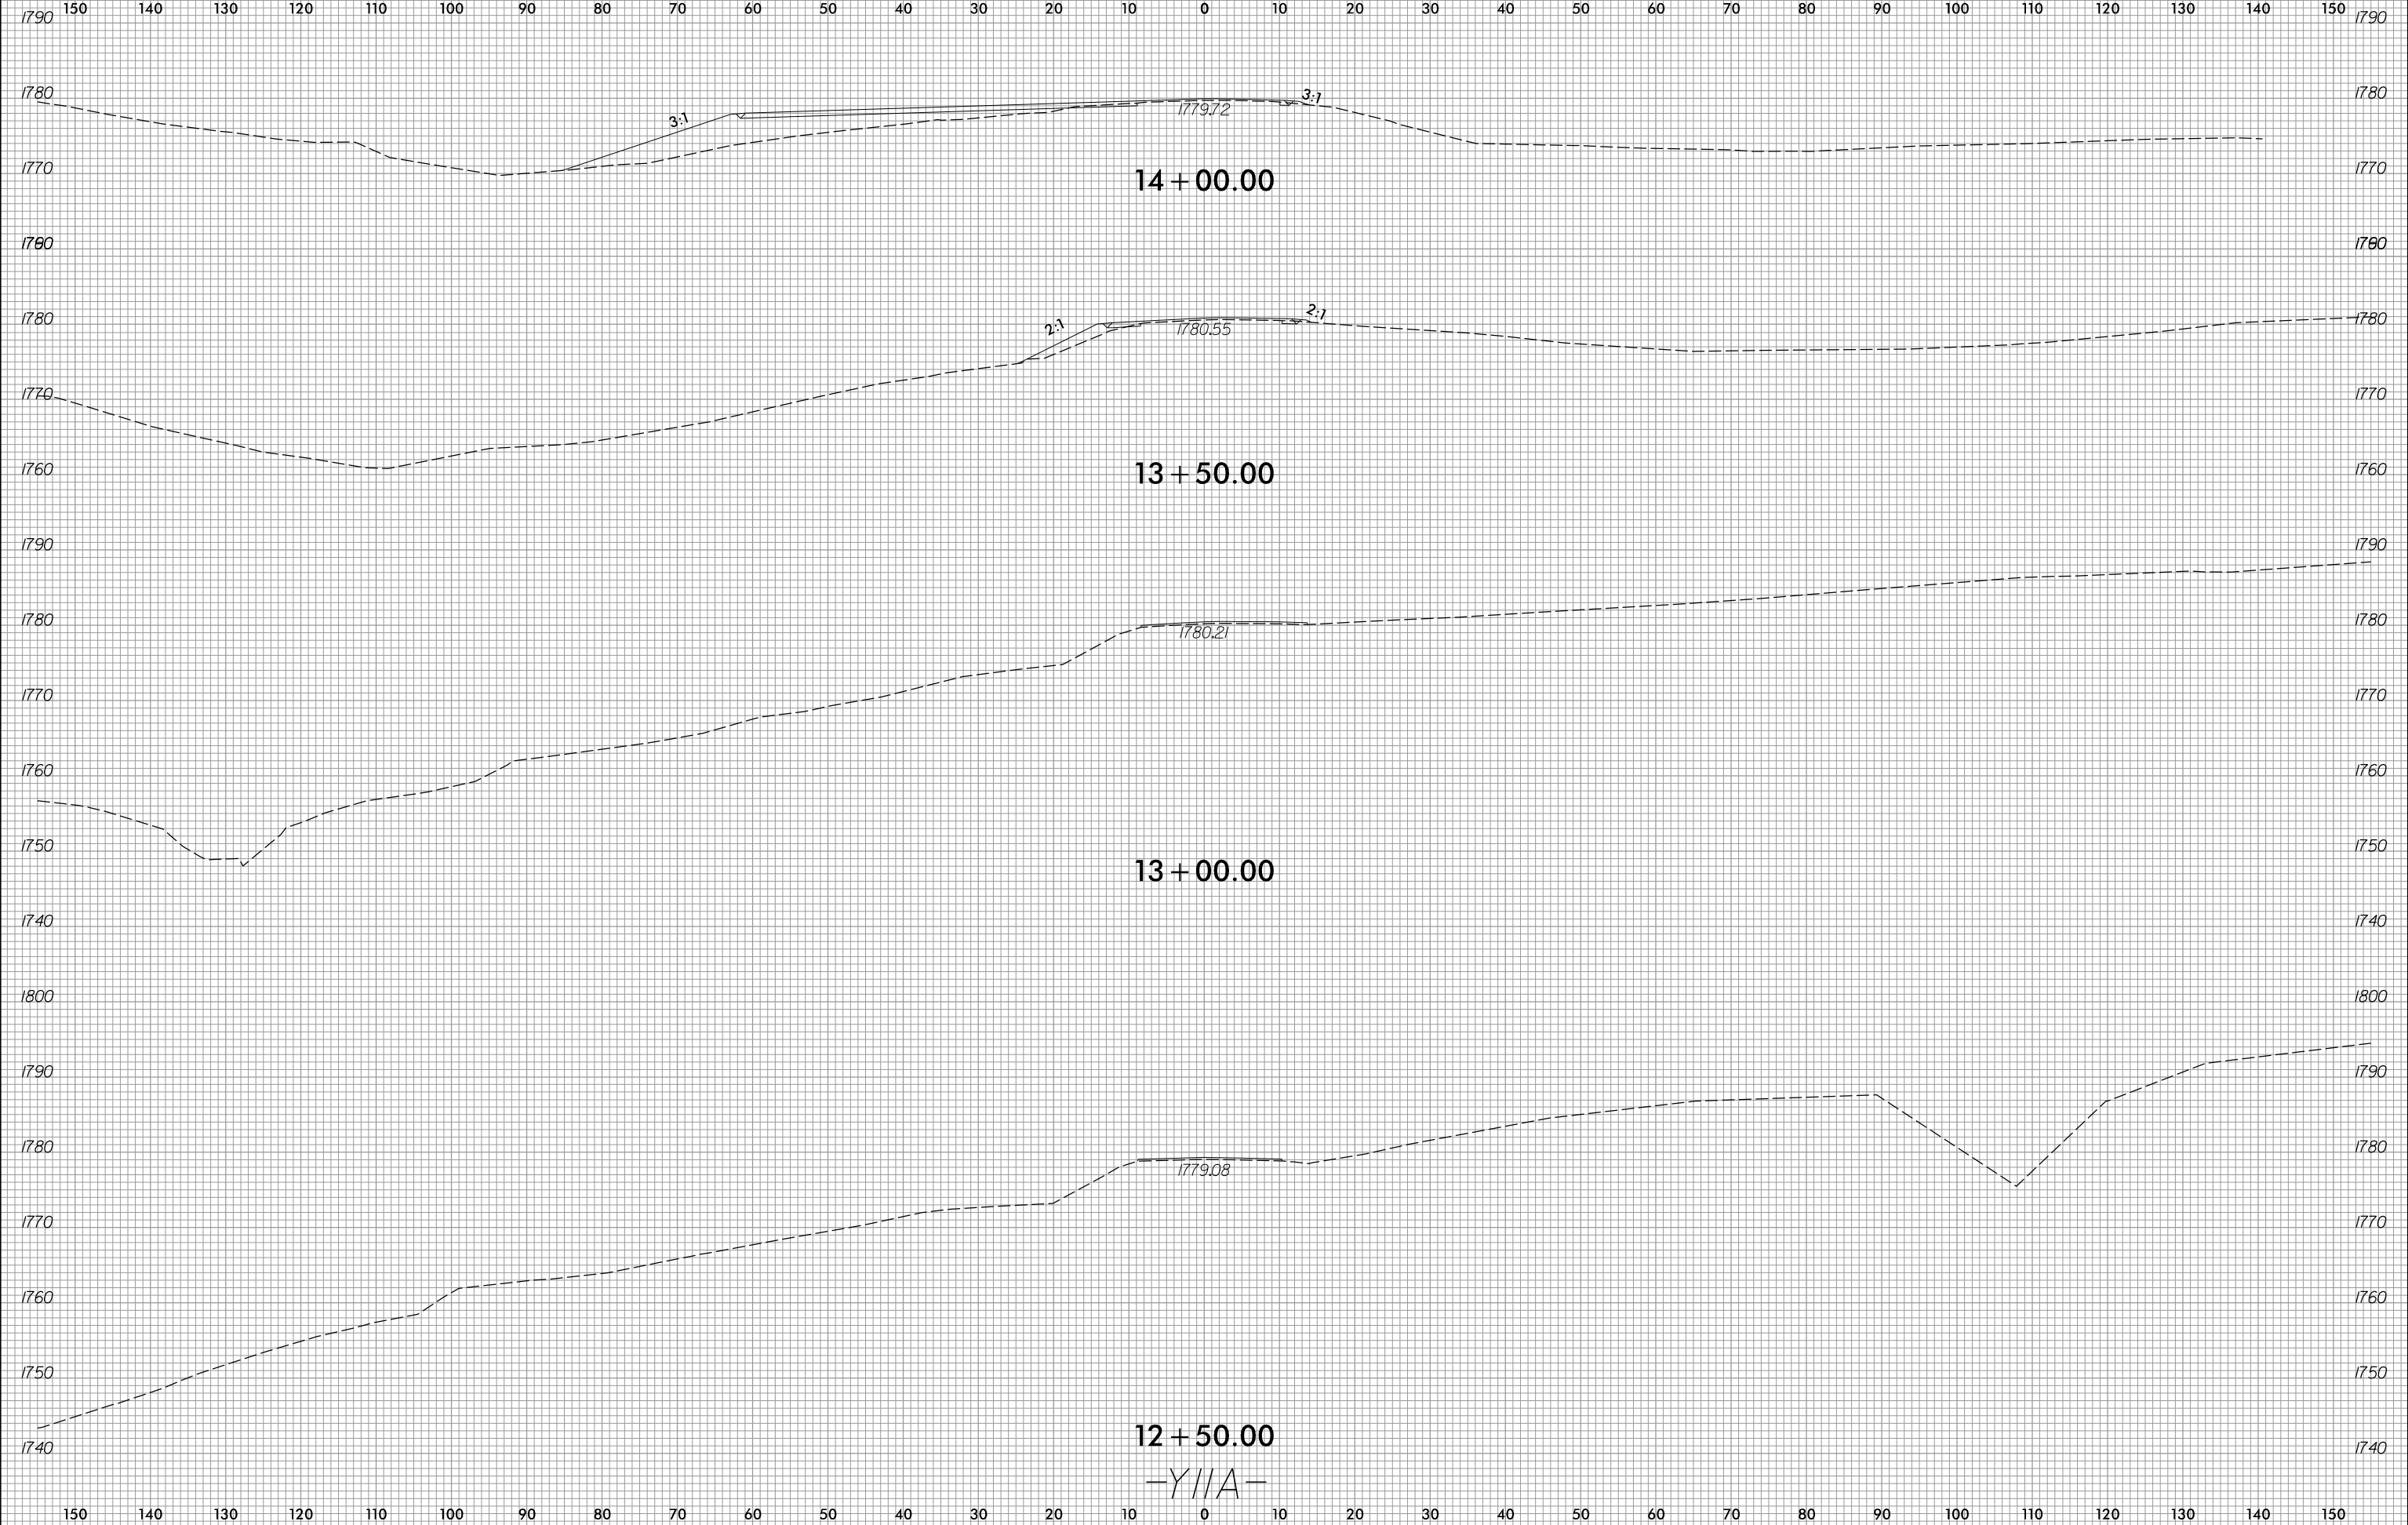

8/3/2023
R:\Roadway\XSC\XPLs\RB861_Rdyr_XPL_Y11A.dgn
jlinson

-Y//A-