


6/23/16



PROJ. REFERENCE NO.	SHEET NO.
R_5861	X-261

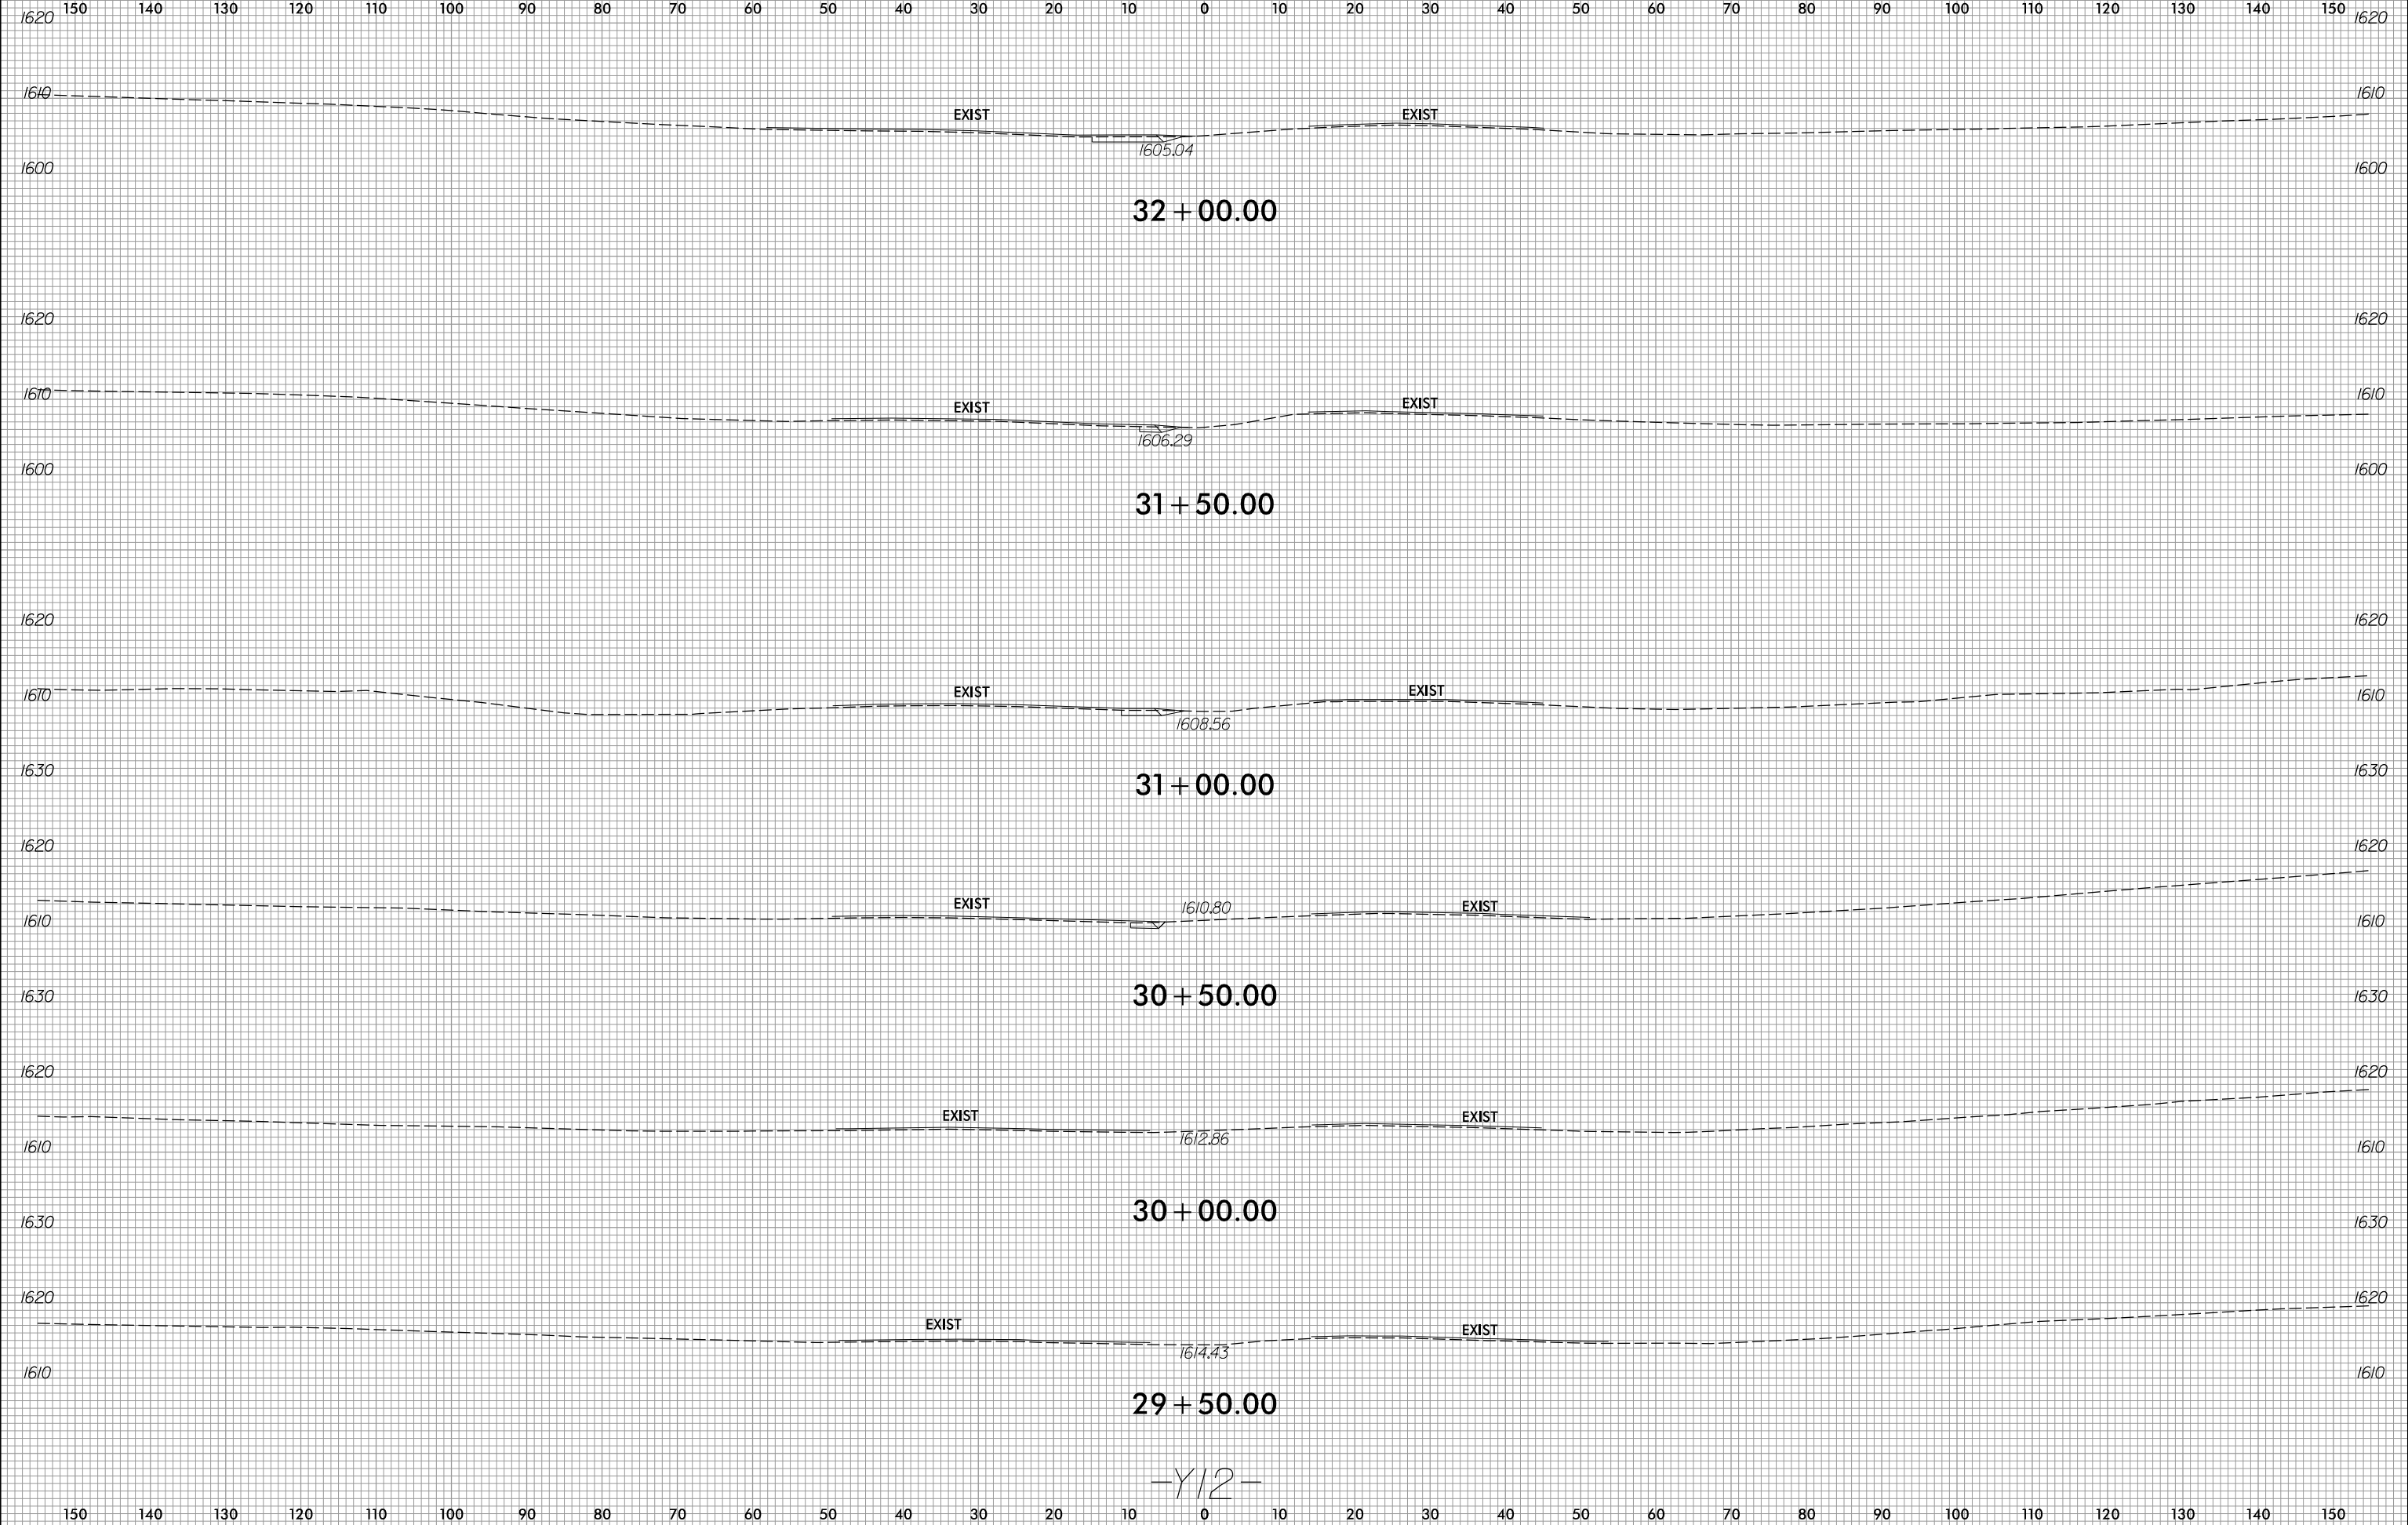

-Y12-

8/3/2023
R:\Roadway\XSC\XPLs\RB861_Rdyr_XPL_Y12.dgn
jlinson