


6/23/16



PROJ. REFERENCE NO.	SHEET NO.
R-5861	X-277

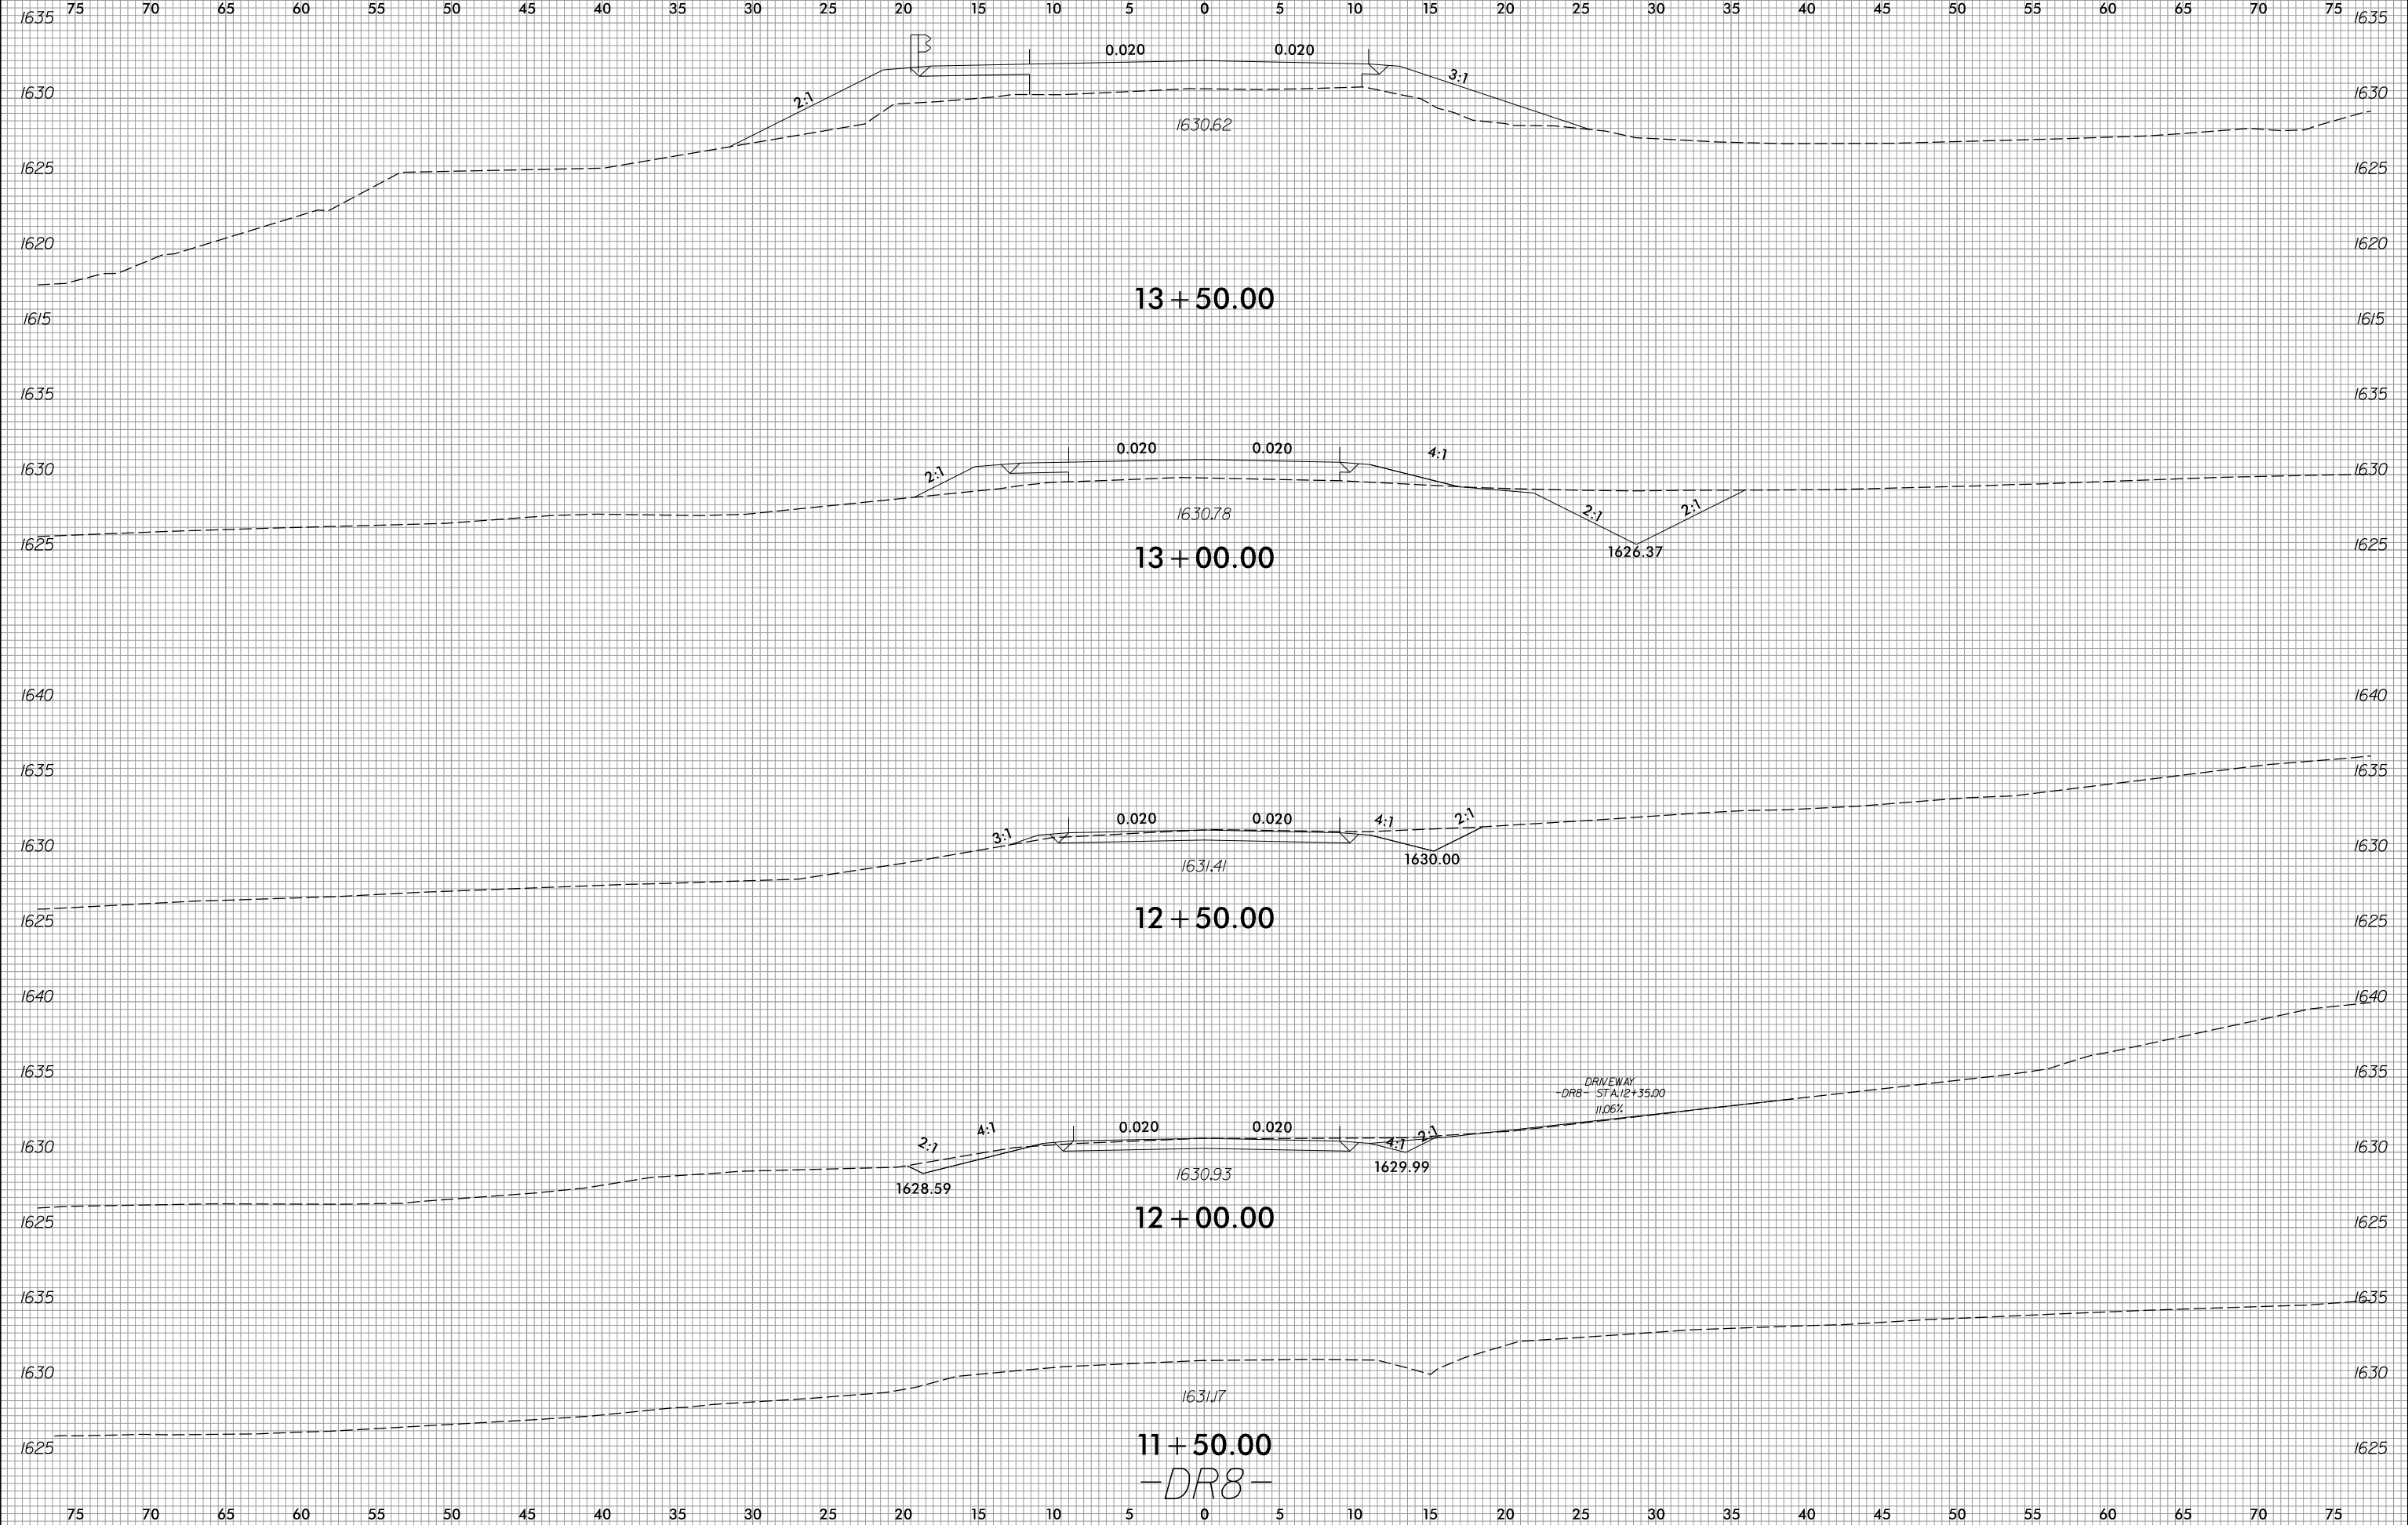

8/3/2023
R:\Roadway\XSC\XPLs\RB861_Rdy_XPL_DR8.dgn
jlinson