


6/23/16



PROJ. REFERENCE NO.	SHEET NO.
R-5861	X-281

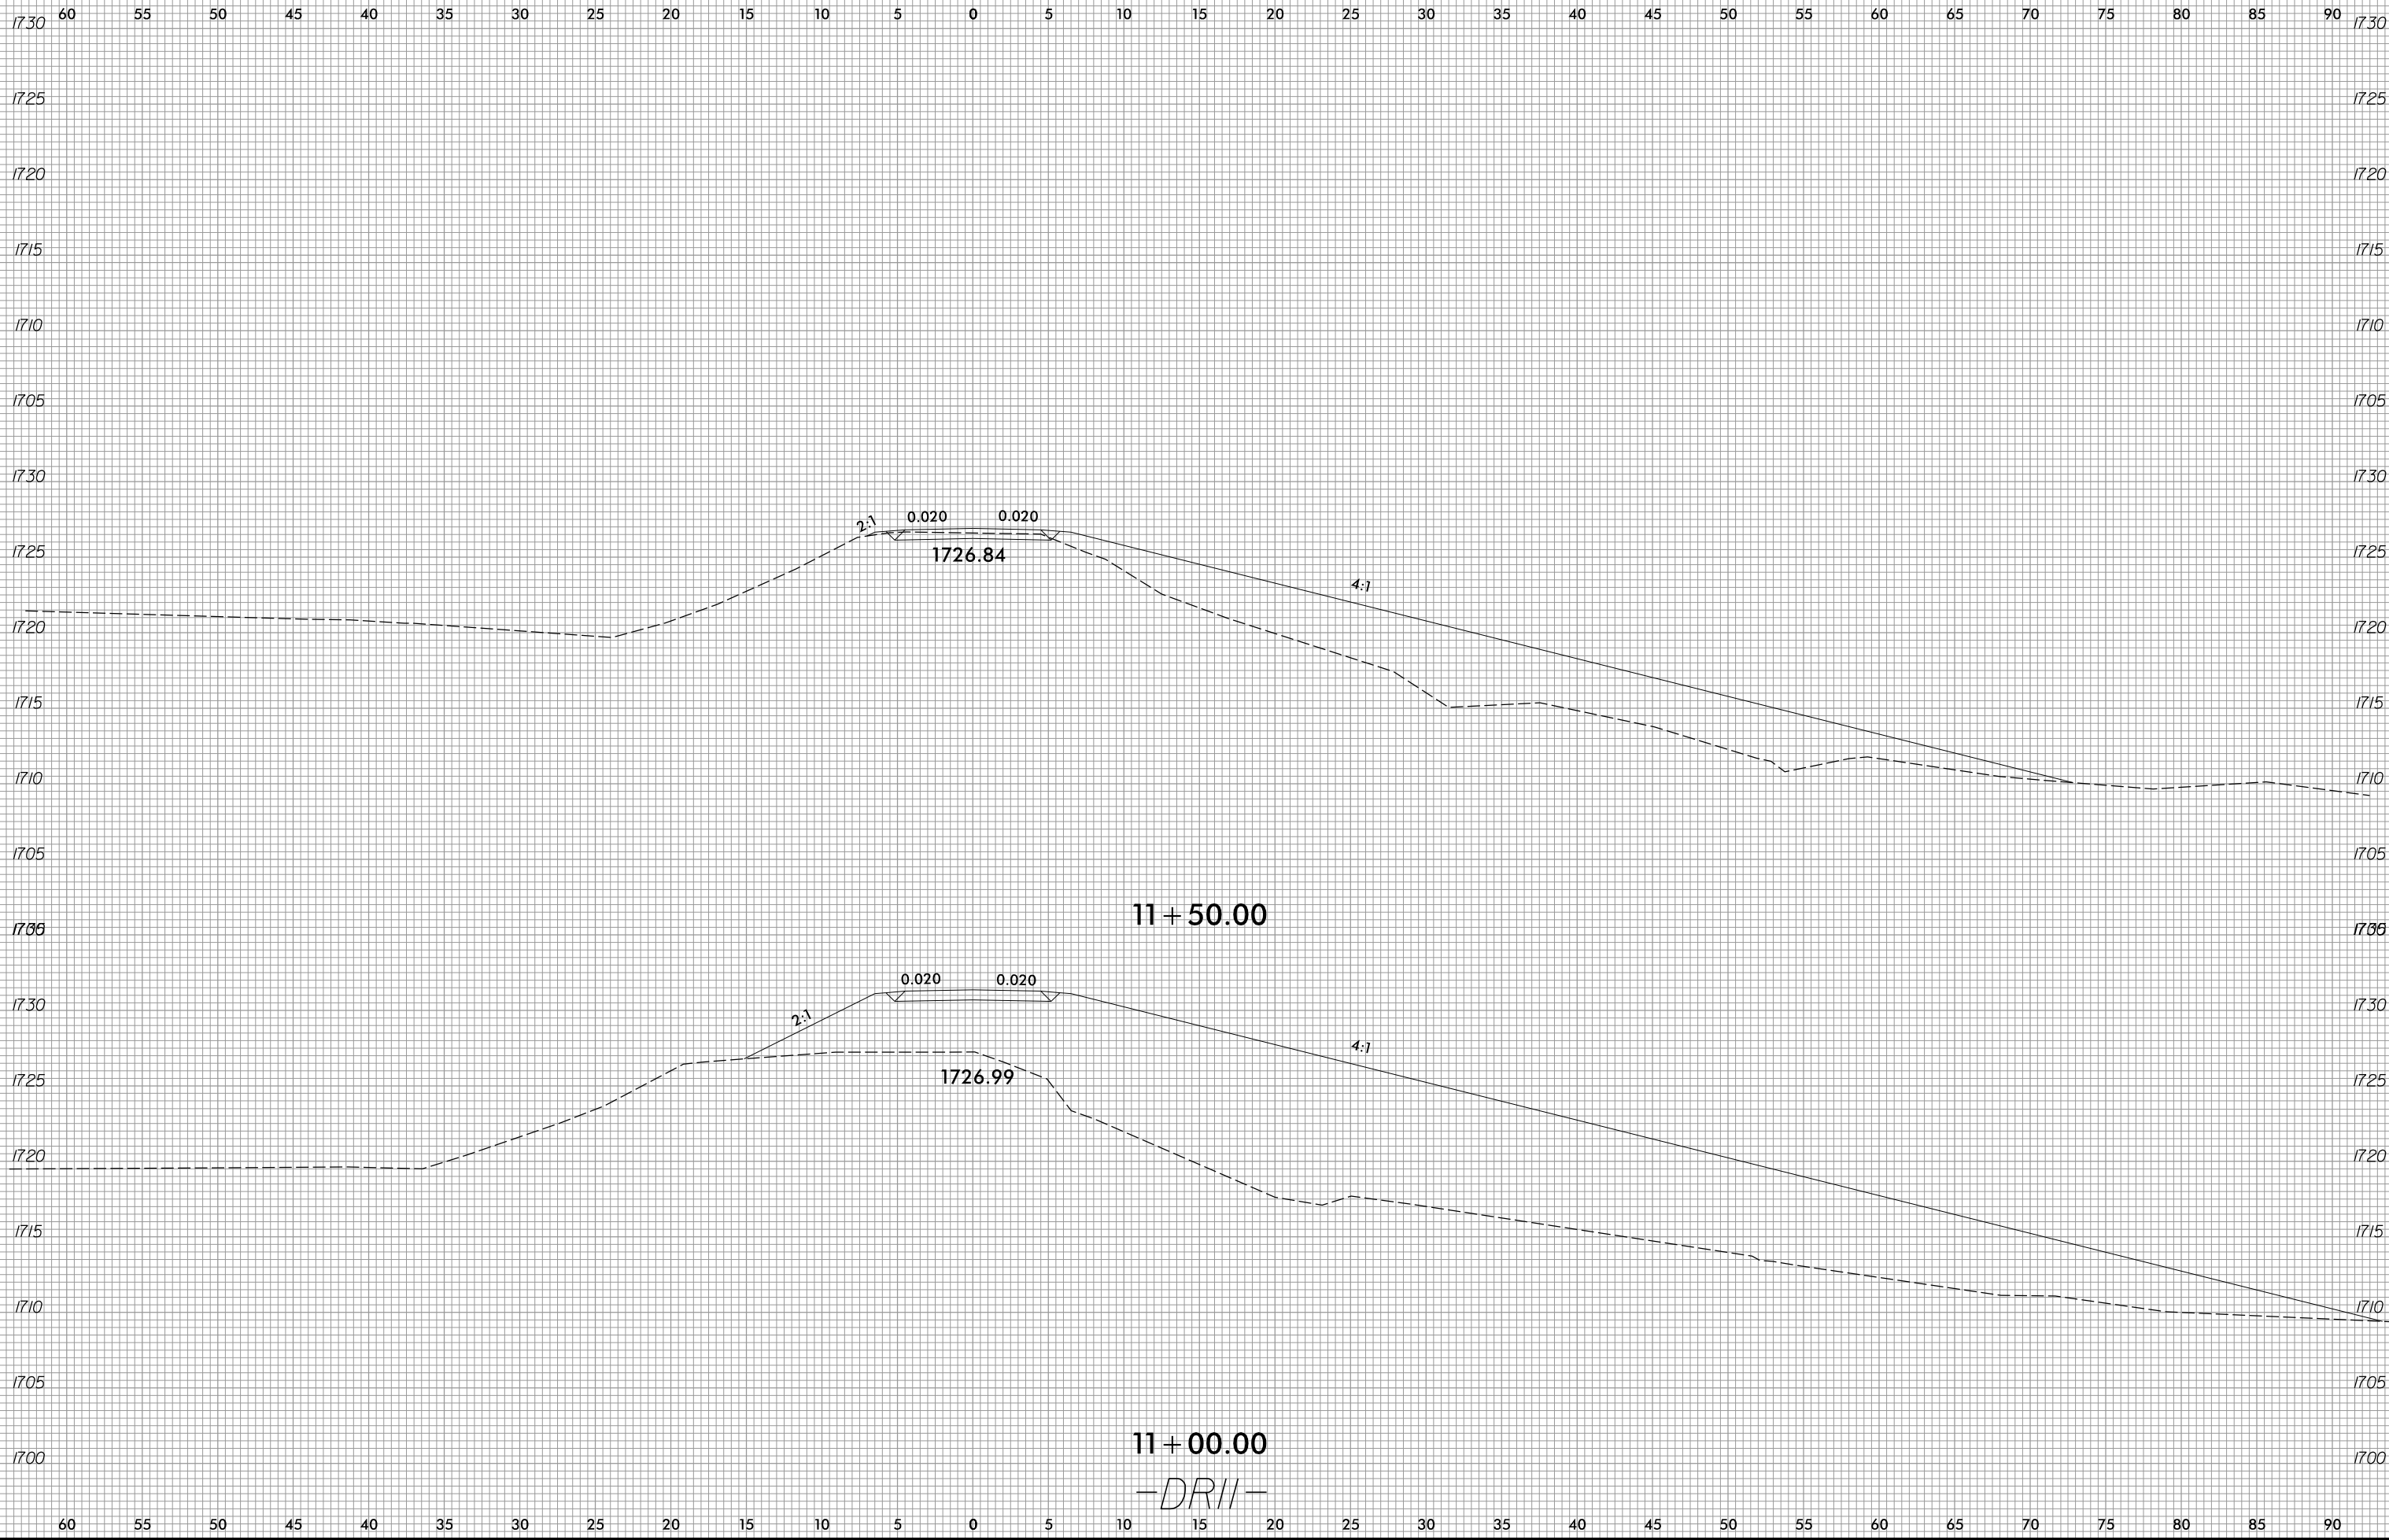

8/3/2023  
 R:\Roadway\XSC\XPLs\RB861.Rdy.XPL\_DR11.dgn  
 jinison