



6/23/16

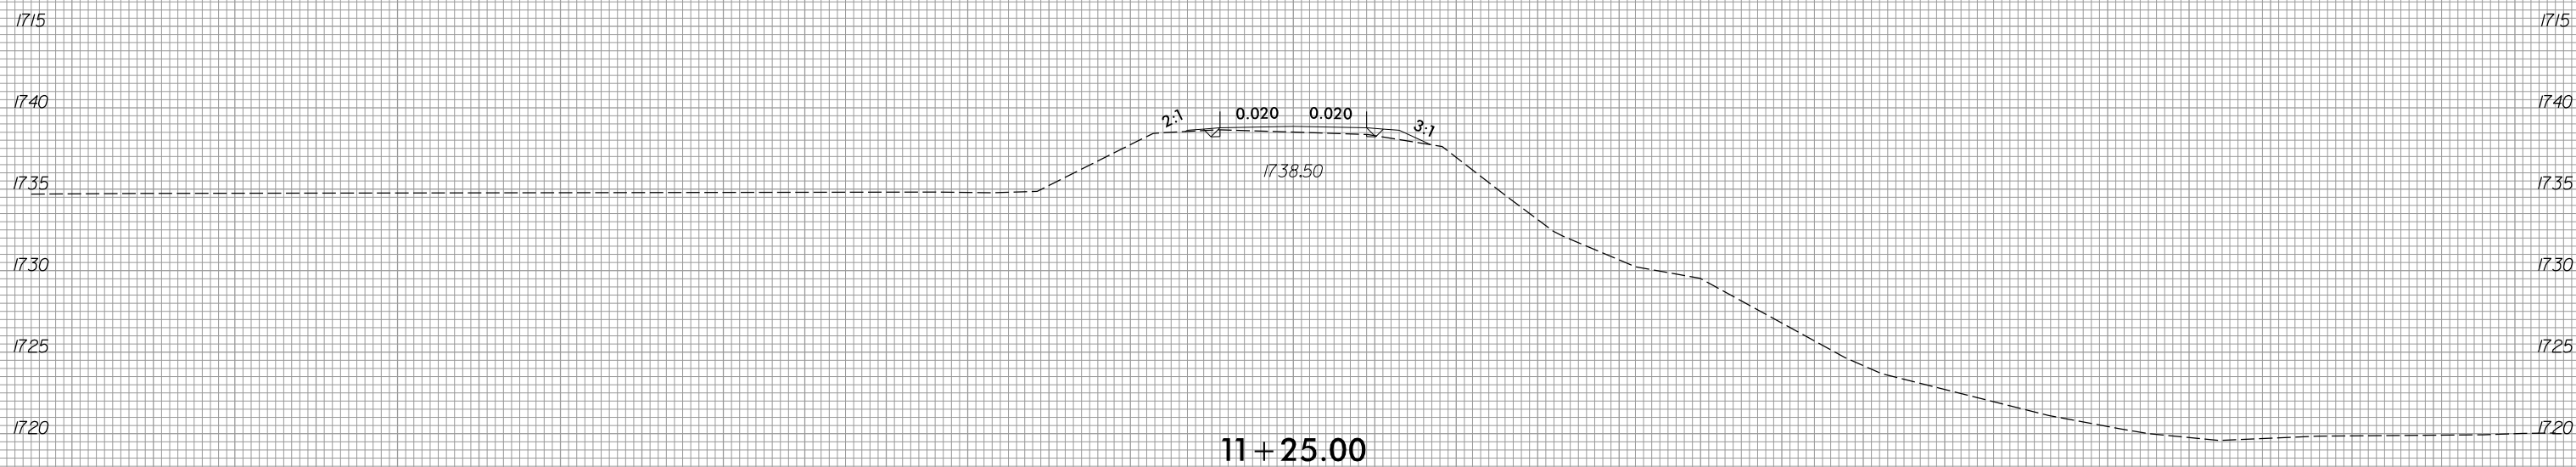

PROJ. REFERENCE NO.	SHEET NO.
R-5861	X-284

75 70 65 60 55 50 45 40 35 30 25 20 15 10 5 0 5 10 15 20 25 30 35 40 45 50 55 60 65 70 75

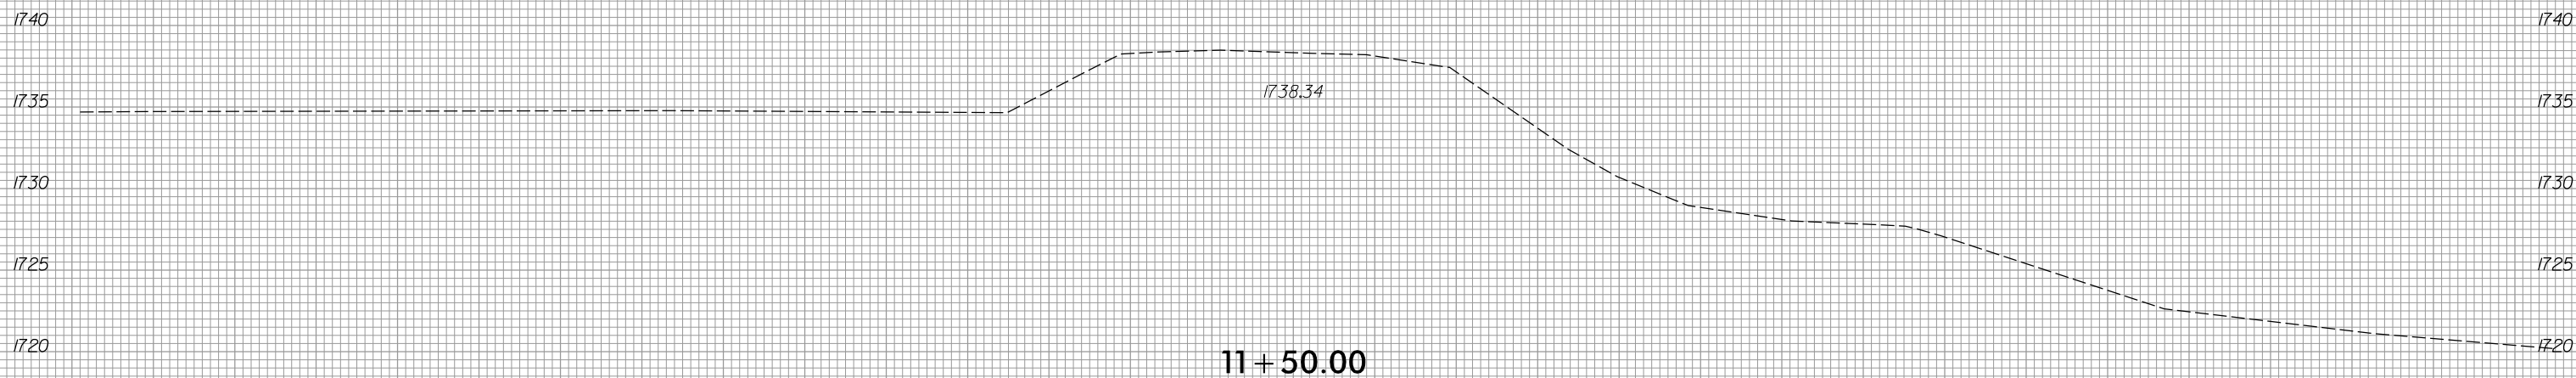

75 70 65 60 55 50 45 40 35 30 25 20 15 10 5 0 5 10 15 20 25 30 35 40 45 50 55 60 65 70 75

8/3/2023  
 R:\Roadway\XSC\XPLs\RB661.Rdy.XPL\_DR12.dgn  
 jinson

-DR12-