



6/23/16



PROJ. REFERENCE NO.	SHEET NO.
R-5861	X-332

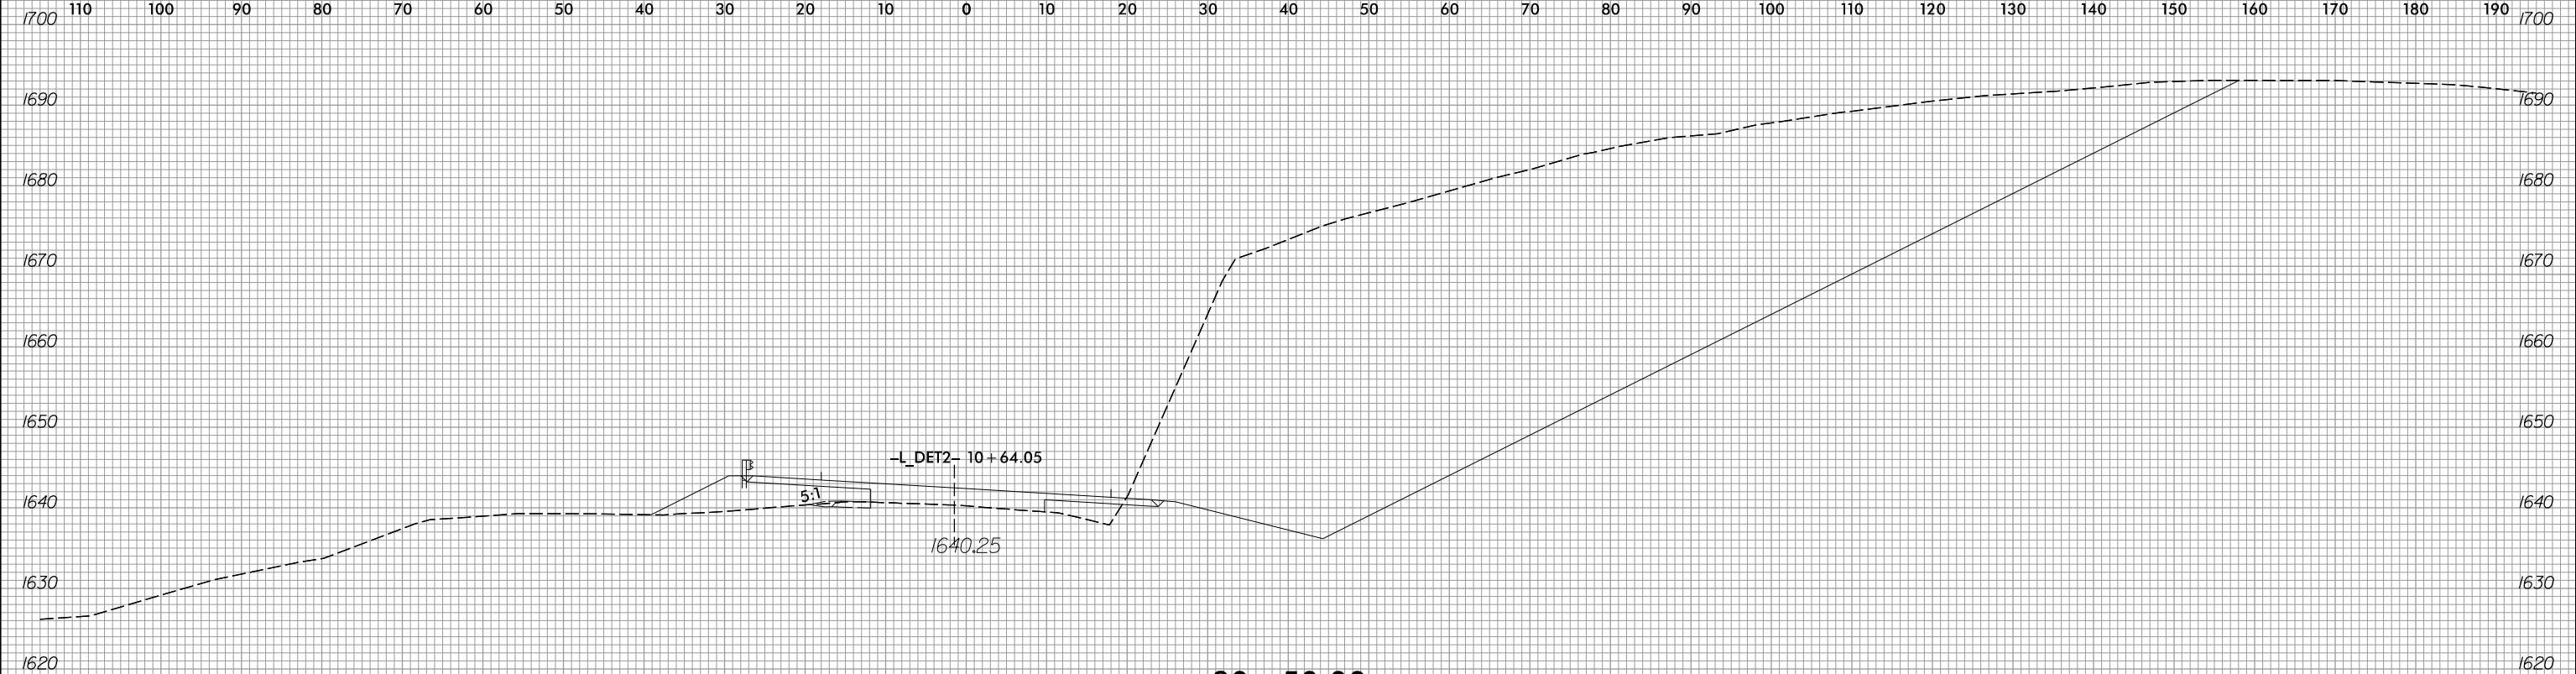

80 + 50.00

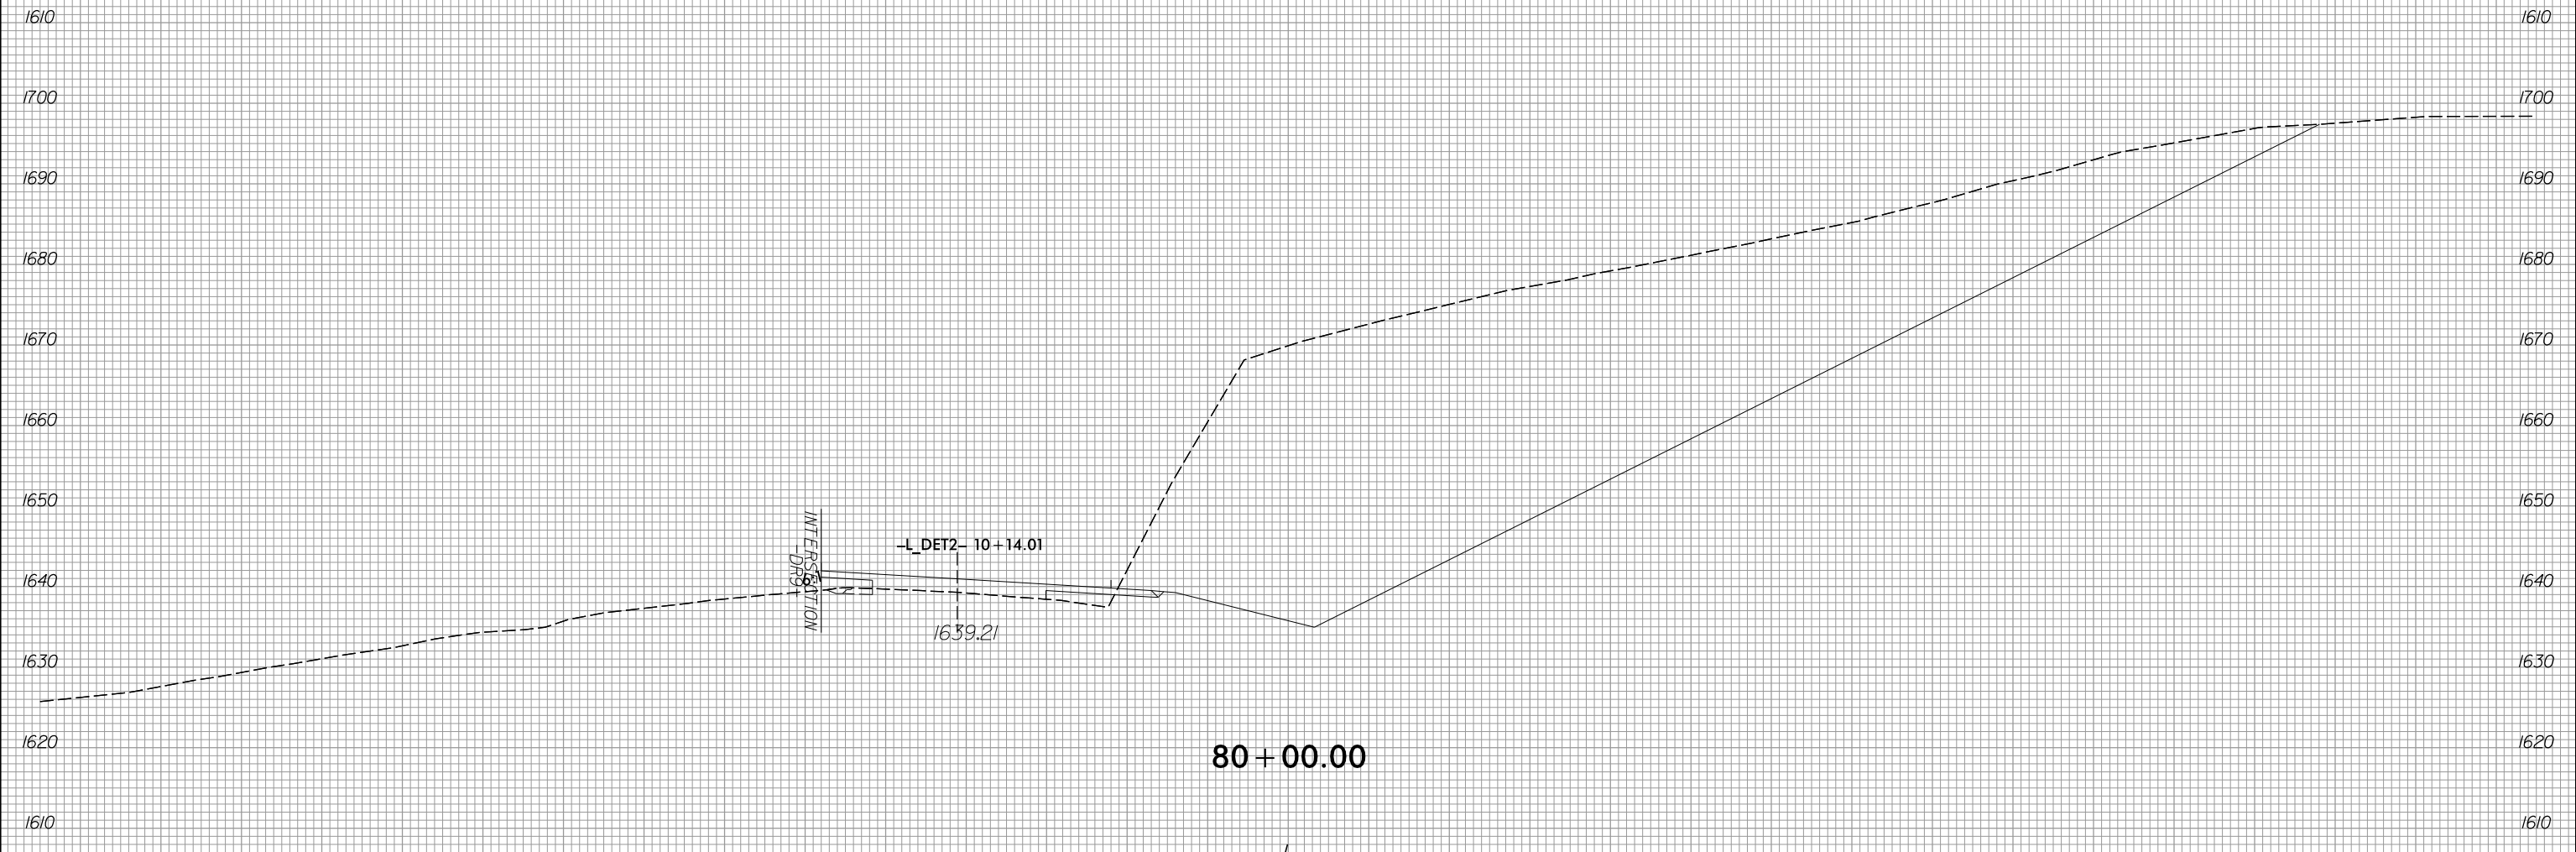

80 + 00.00

8/3/2023  
R:\Roadway\XSC\XPLs\RB861\RDy.XPL\_LDET2.dgn  
Jinison

