


6/23/16



PROJ. REFERENCE NO.	SHEET NO.
R-5861	X-348

230 220 210 200 190 180 170 160 150 140 130 120 110 100 90 80 70 60 50 40 30 20 10 0 10 20 30 40 50 60 70

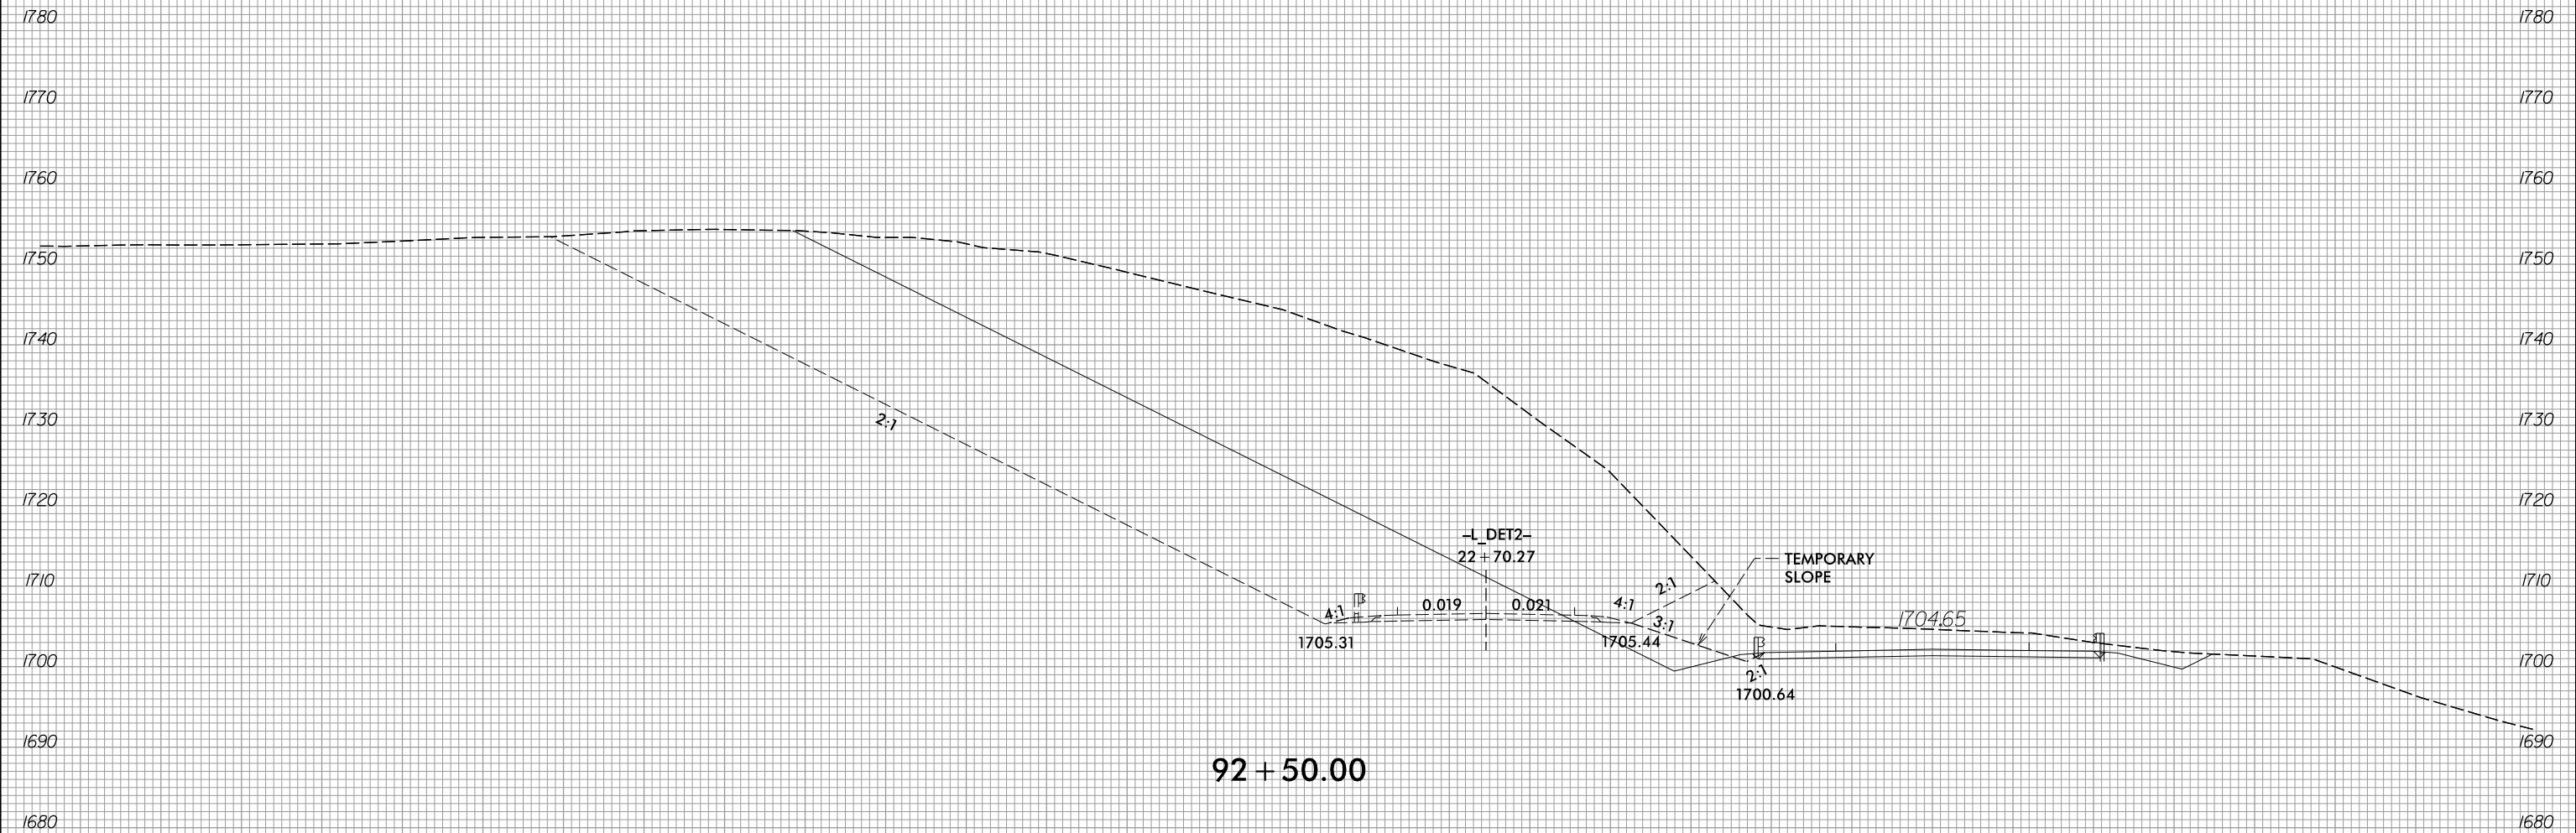

8/3/2023  
R:\Roadway\XSC\XPLs\RB861\RDy.XPL\_DET2.dgn  
jinson

230 220 210 200 190 180 170 160 150 140 130 120 110 100 90 80 70 60 50 40 30 20 10 0 10 20 30 40 50 60 70