


6/23/16




PROJ. REFERENCE NO.	SHEET NO.
R-5861	X-368

150 140 130 120 110 100 90 80 70 60 50 40 30 20 10 0 10 20 30 40 50 60 70 80 90 100 110 120 130 140 150

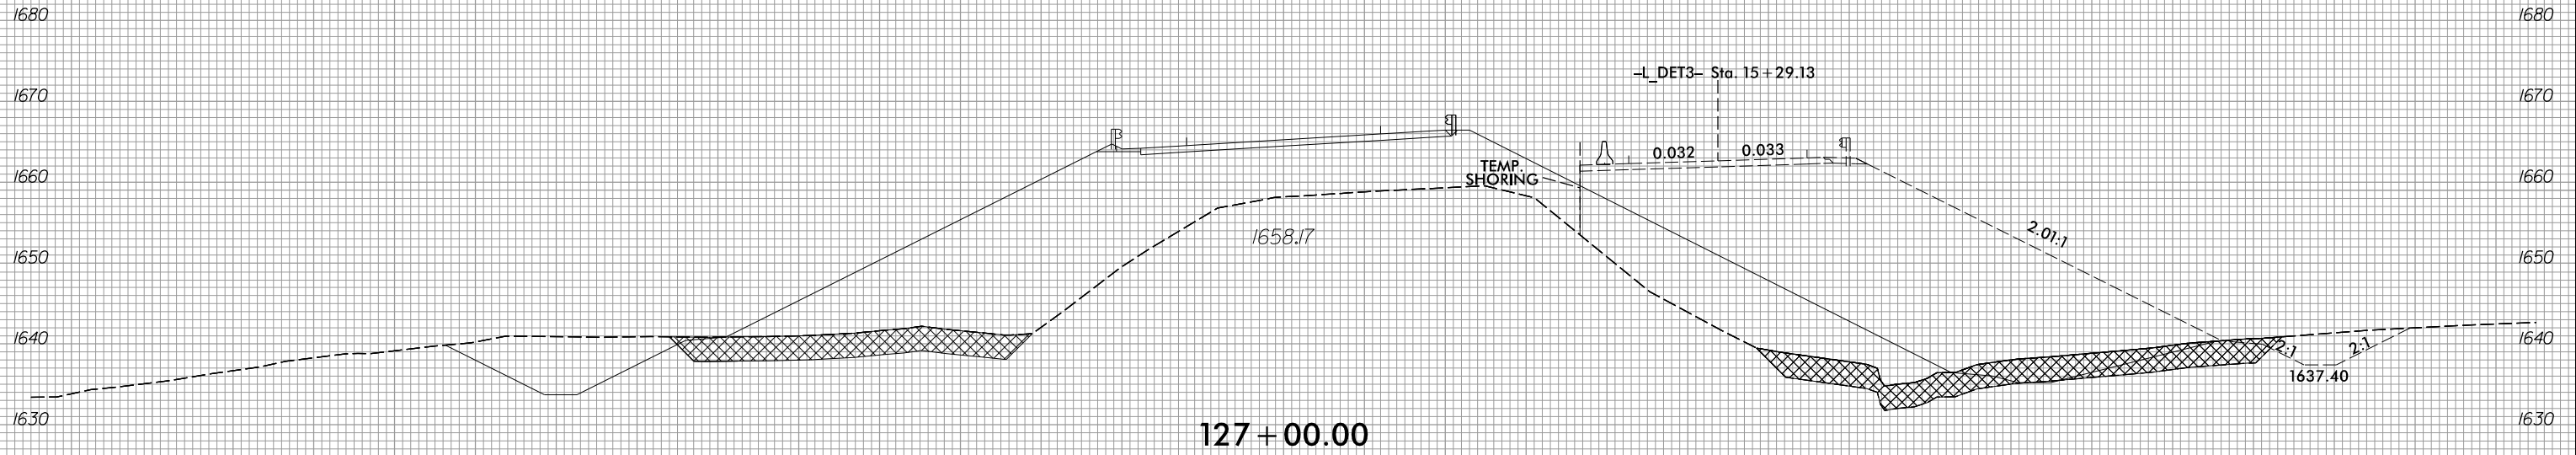


127 + 00.00

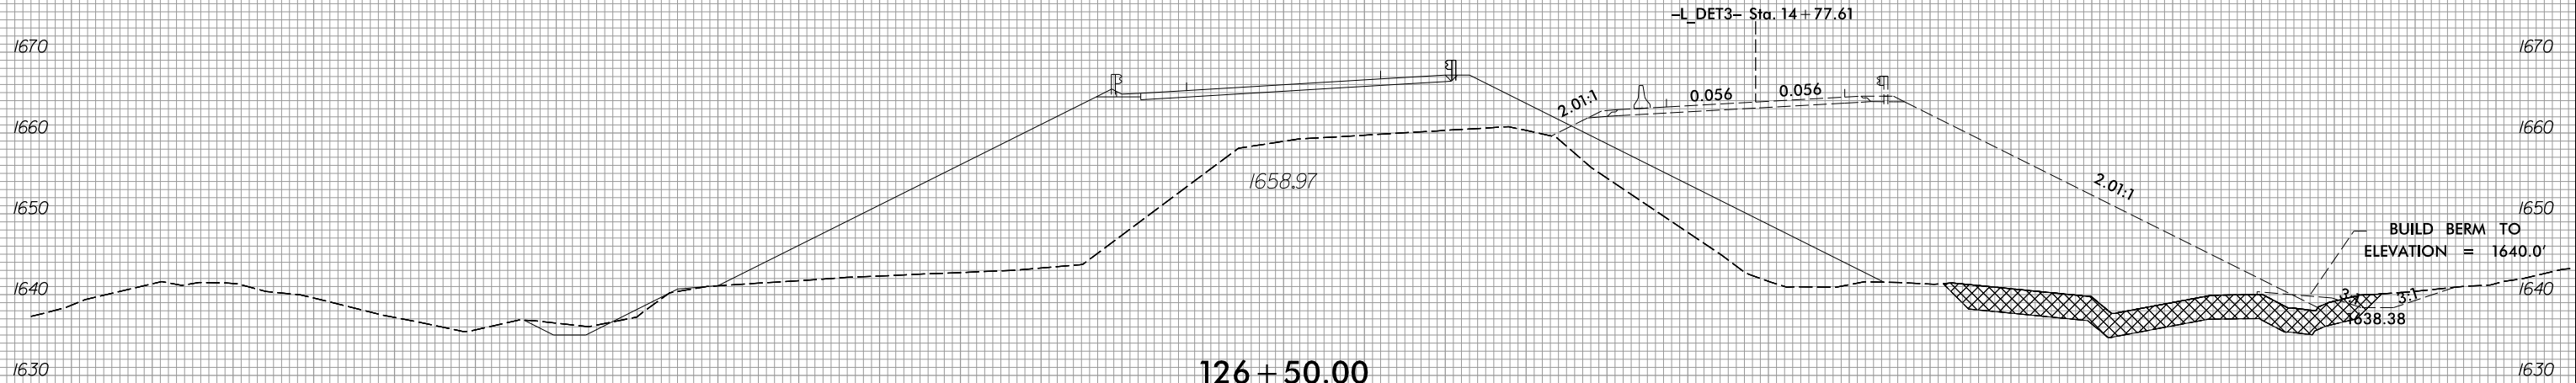

126 + 50.00

BEGIN UNDERCUT  
-L\_DET3- STA. 14+43.00

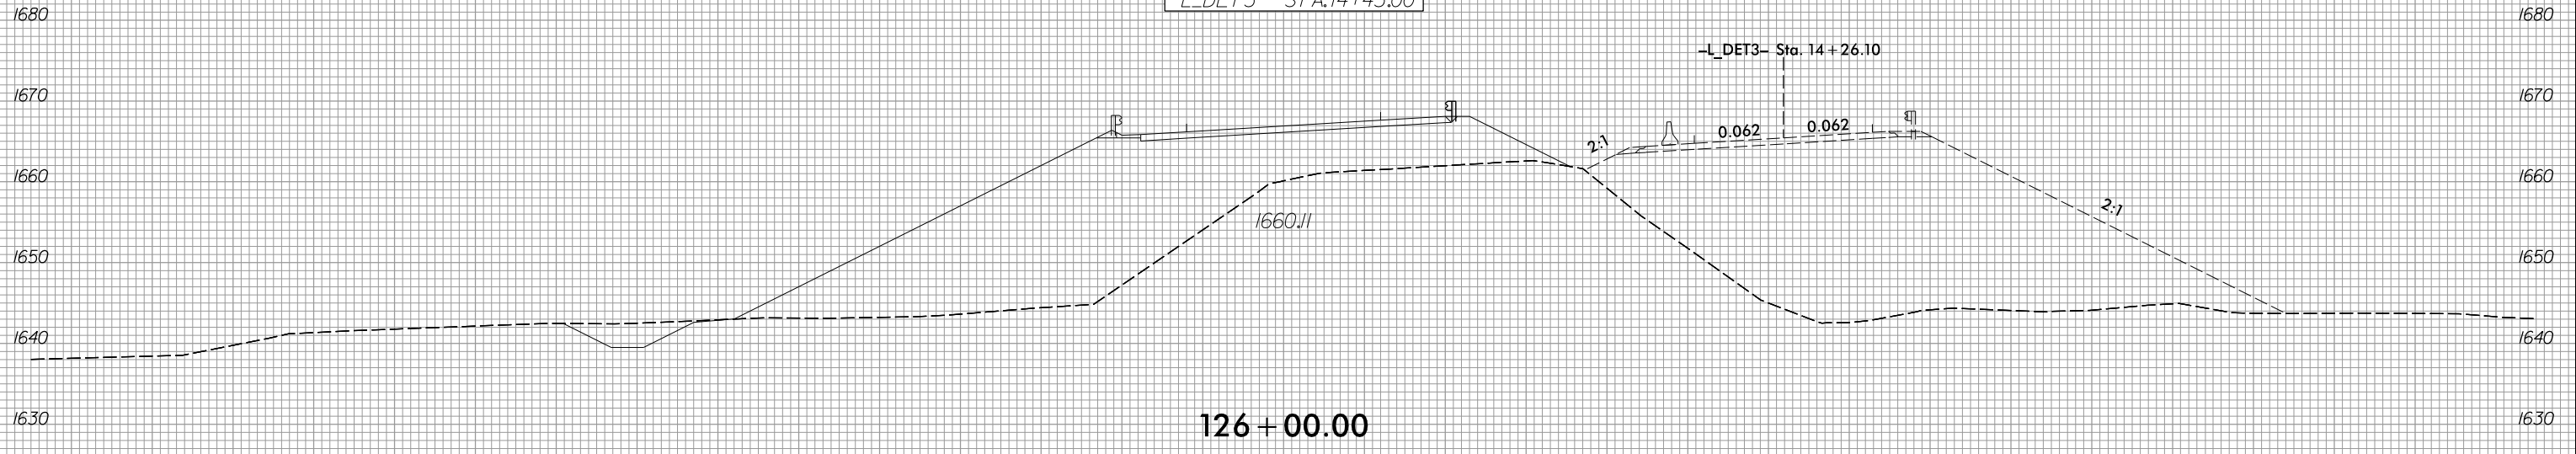

126 + 00.00

150 140 130 120 110 100 90 80 70 60 50 40 30 20 10 0 10 20 30 40 50 60 70 80 90 100 110 120 130 140 150

8/3/2023  
R:\Roadway\XSC\XPLs\RB861.Rdy.XPL\_DET3.dgn  
jinson