



6/23/16

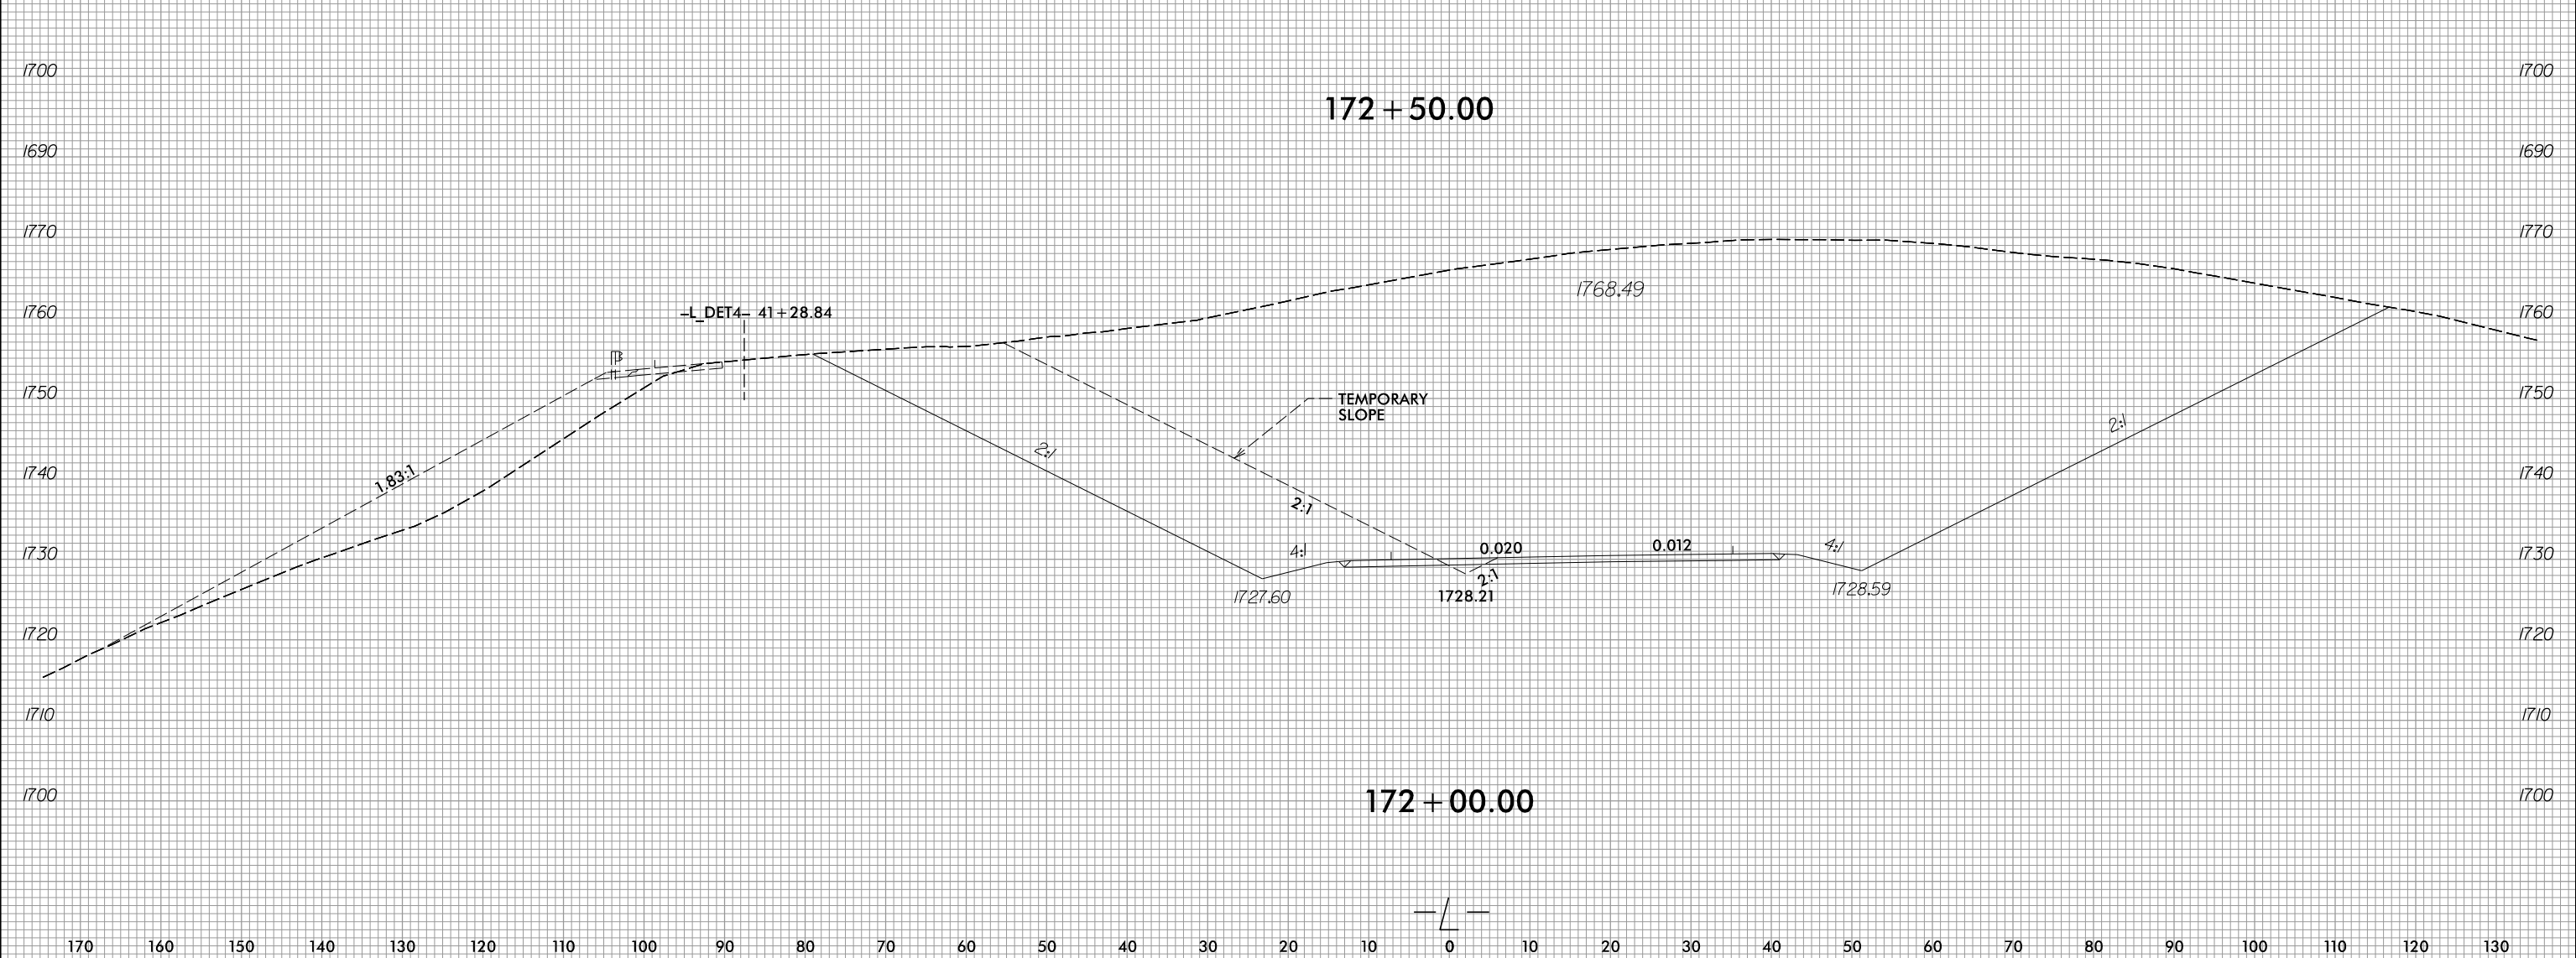

PROJ. REFERENCE NO.	SHEET NO.
R-5861	X-400

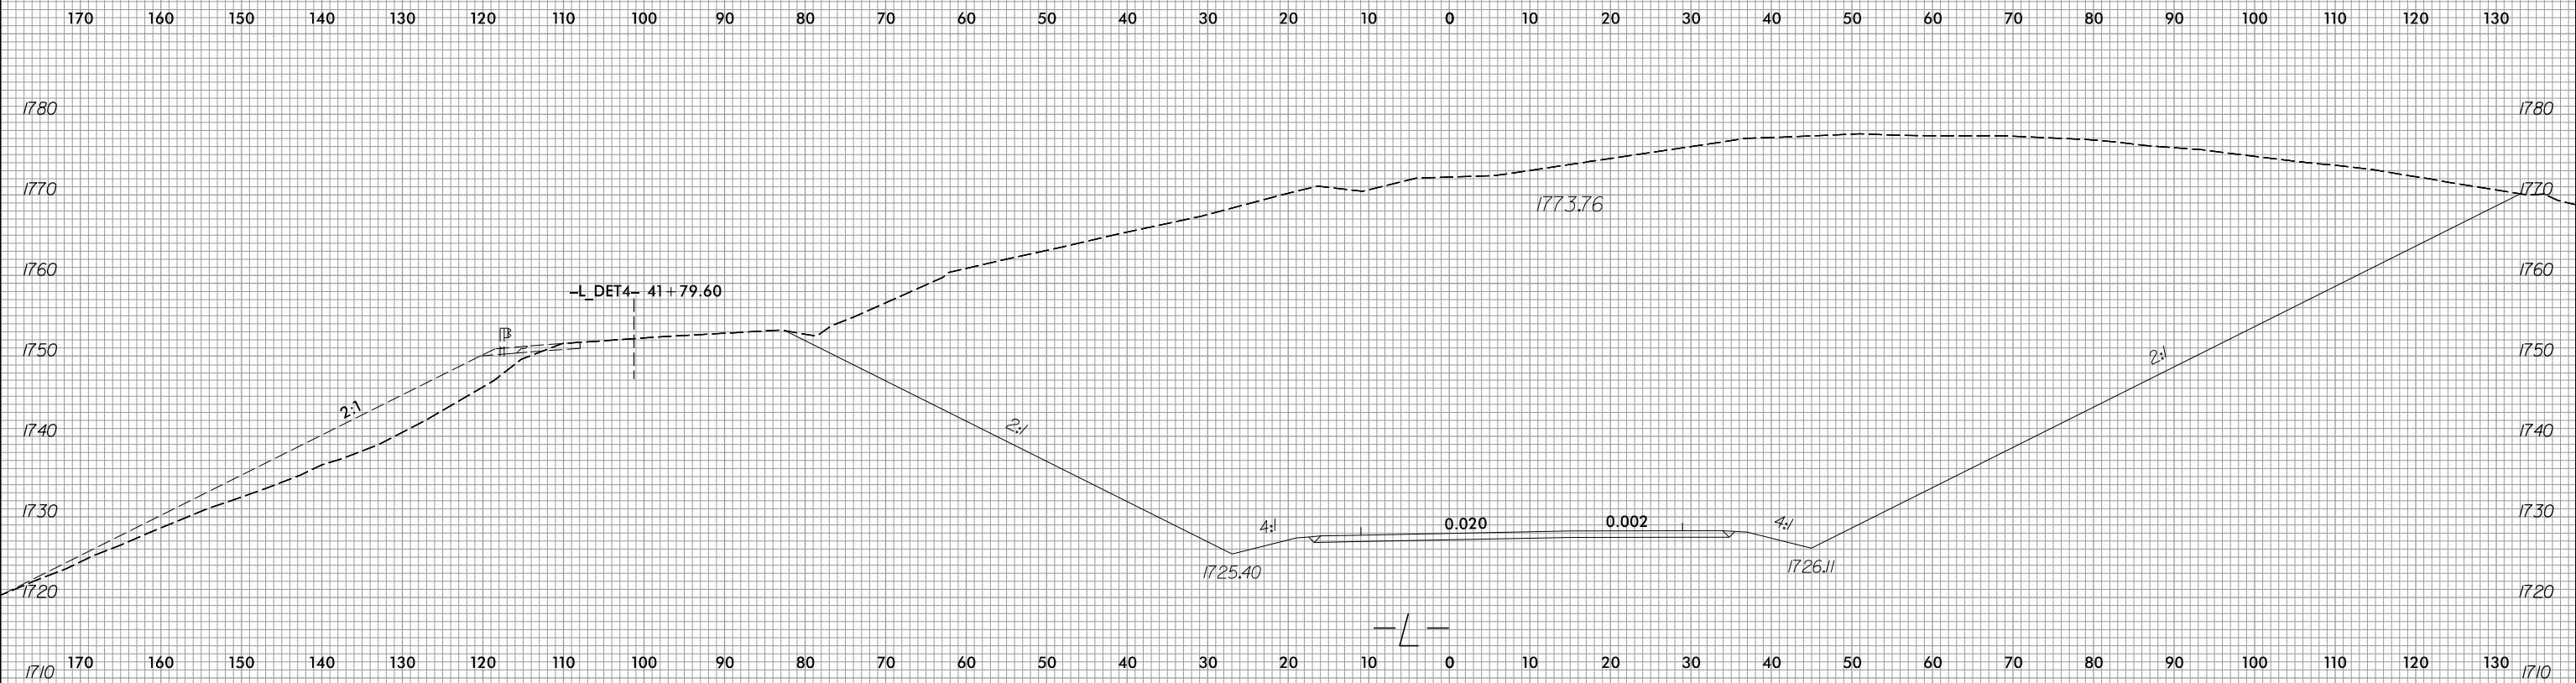

8/3/2023  
R:\Roadway\XSC\XPLs\RB861\RDy\_XPL\_LDET4.dgn  
Jinison