


6/23/16



PROJ. REFERENCE NO.
R-5861

SHEET NO.
X-414

100 90 80 70 60 50 40 30 20 10 0 10 20 30 40 50 60 70 80 90 100 110 120 130 140 150 160 170 180 190 200

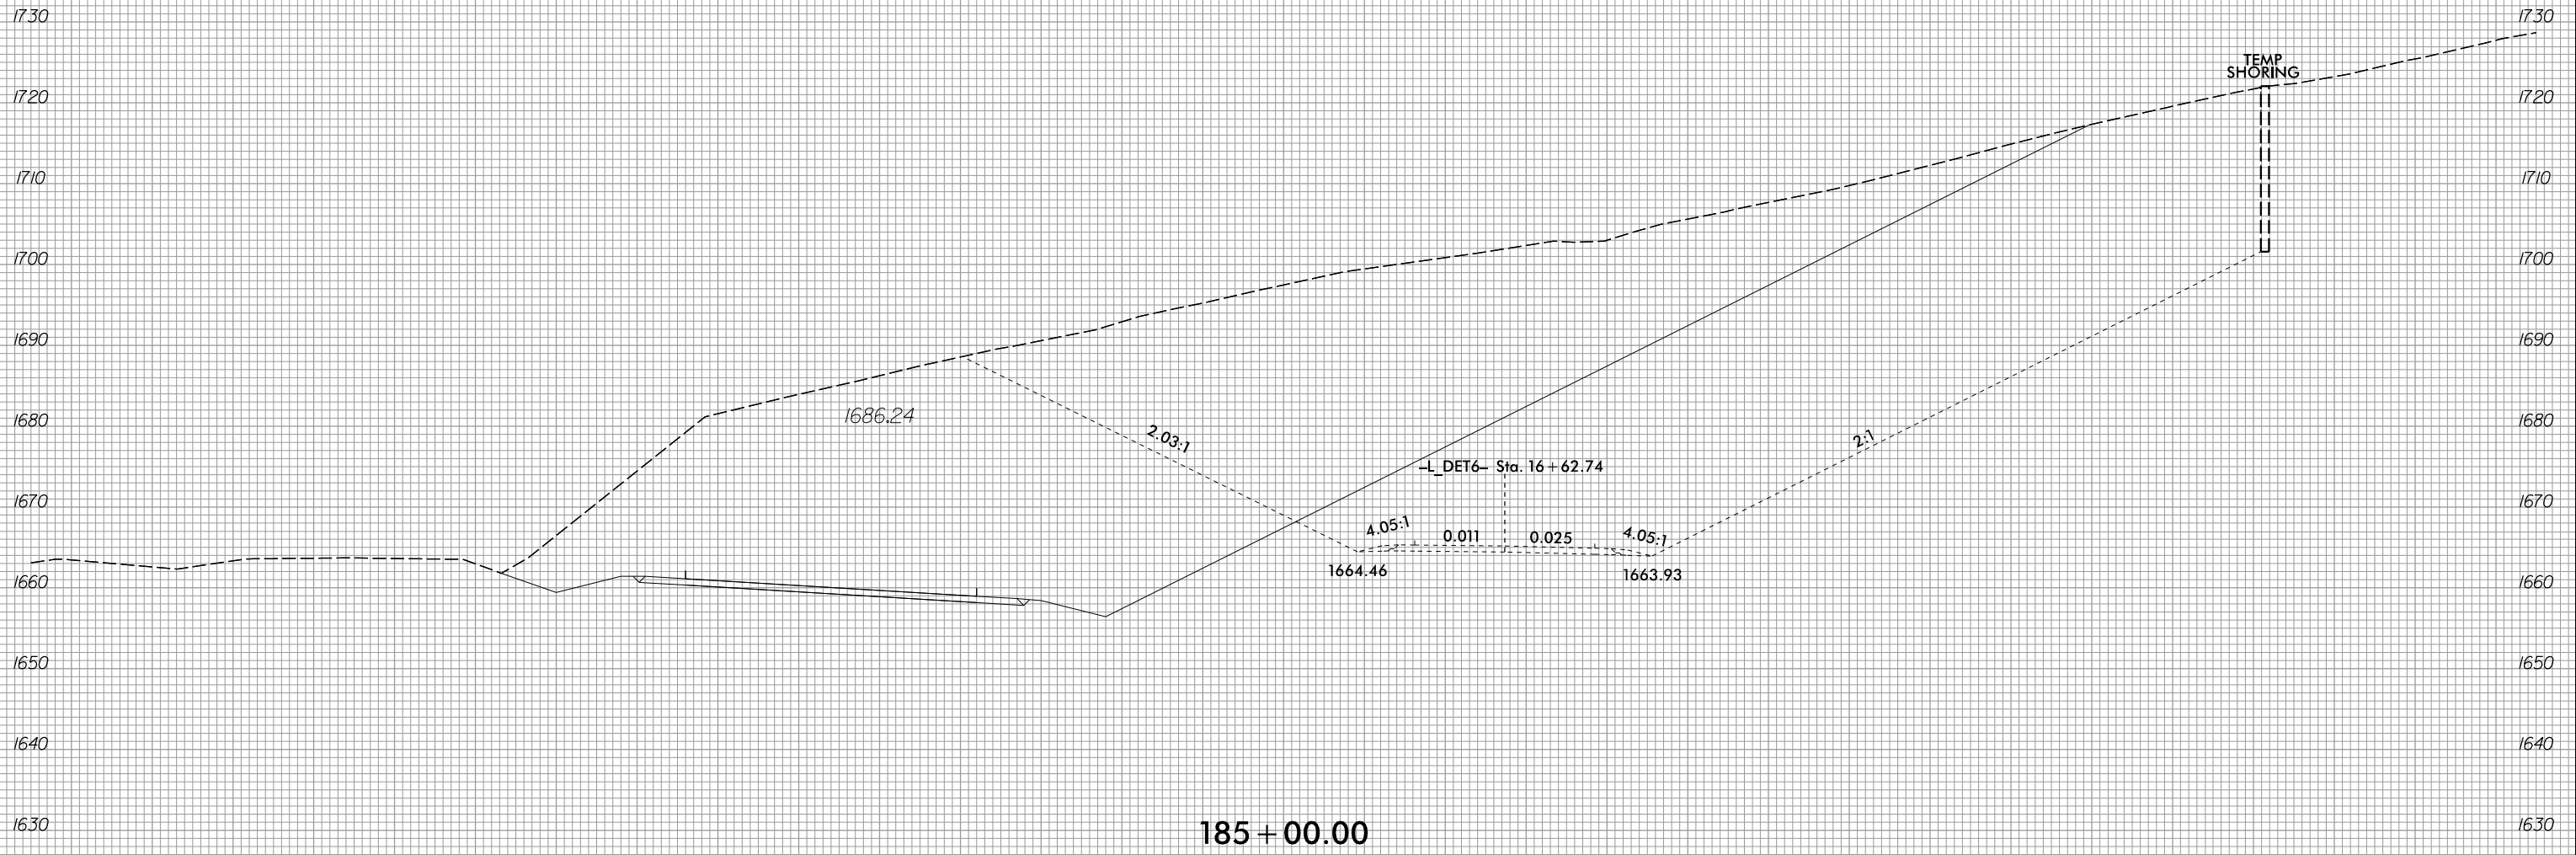

1730 1720 1710 1700 1690 1680 1670 1660 1650 1640 1630

100 90 80 70 60 50 40 30 20 10 0 10 20 30 40 50 60 70 80 90 100 110 120 130 140 150 160 170 180 190 200

100 90 80 70 60 50 40 30 20 10 0 10 20 30 40 50 60 70 80 90 100 110 120 130 140 150 160 170 180 190 200

8/3/2023
R:\Roadway\XSC\XPLs\RB861\RDY.XPL\LDTE16.dgn
jlinson