


6/23/16



PROJ. REFERENCE NO.  
R-5861

SHEET NO.  
X-419

50 40 30 20 10 0 10 20 30 40 50 60 70 80 90 100 110 120 130 140 150 160 170 180 190 200 210 220 230 240 250

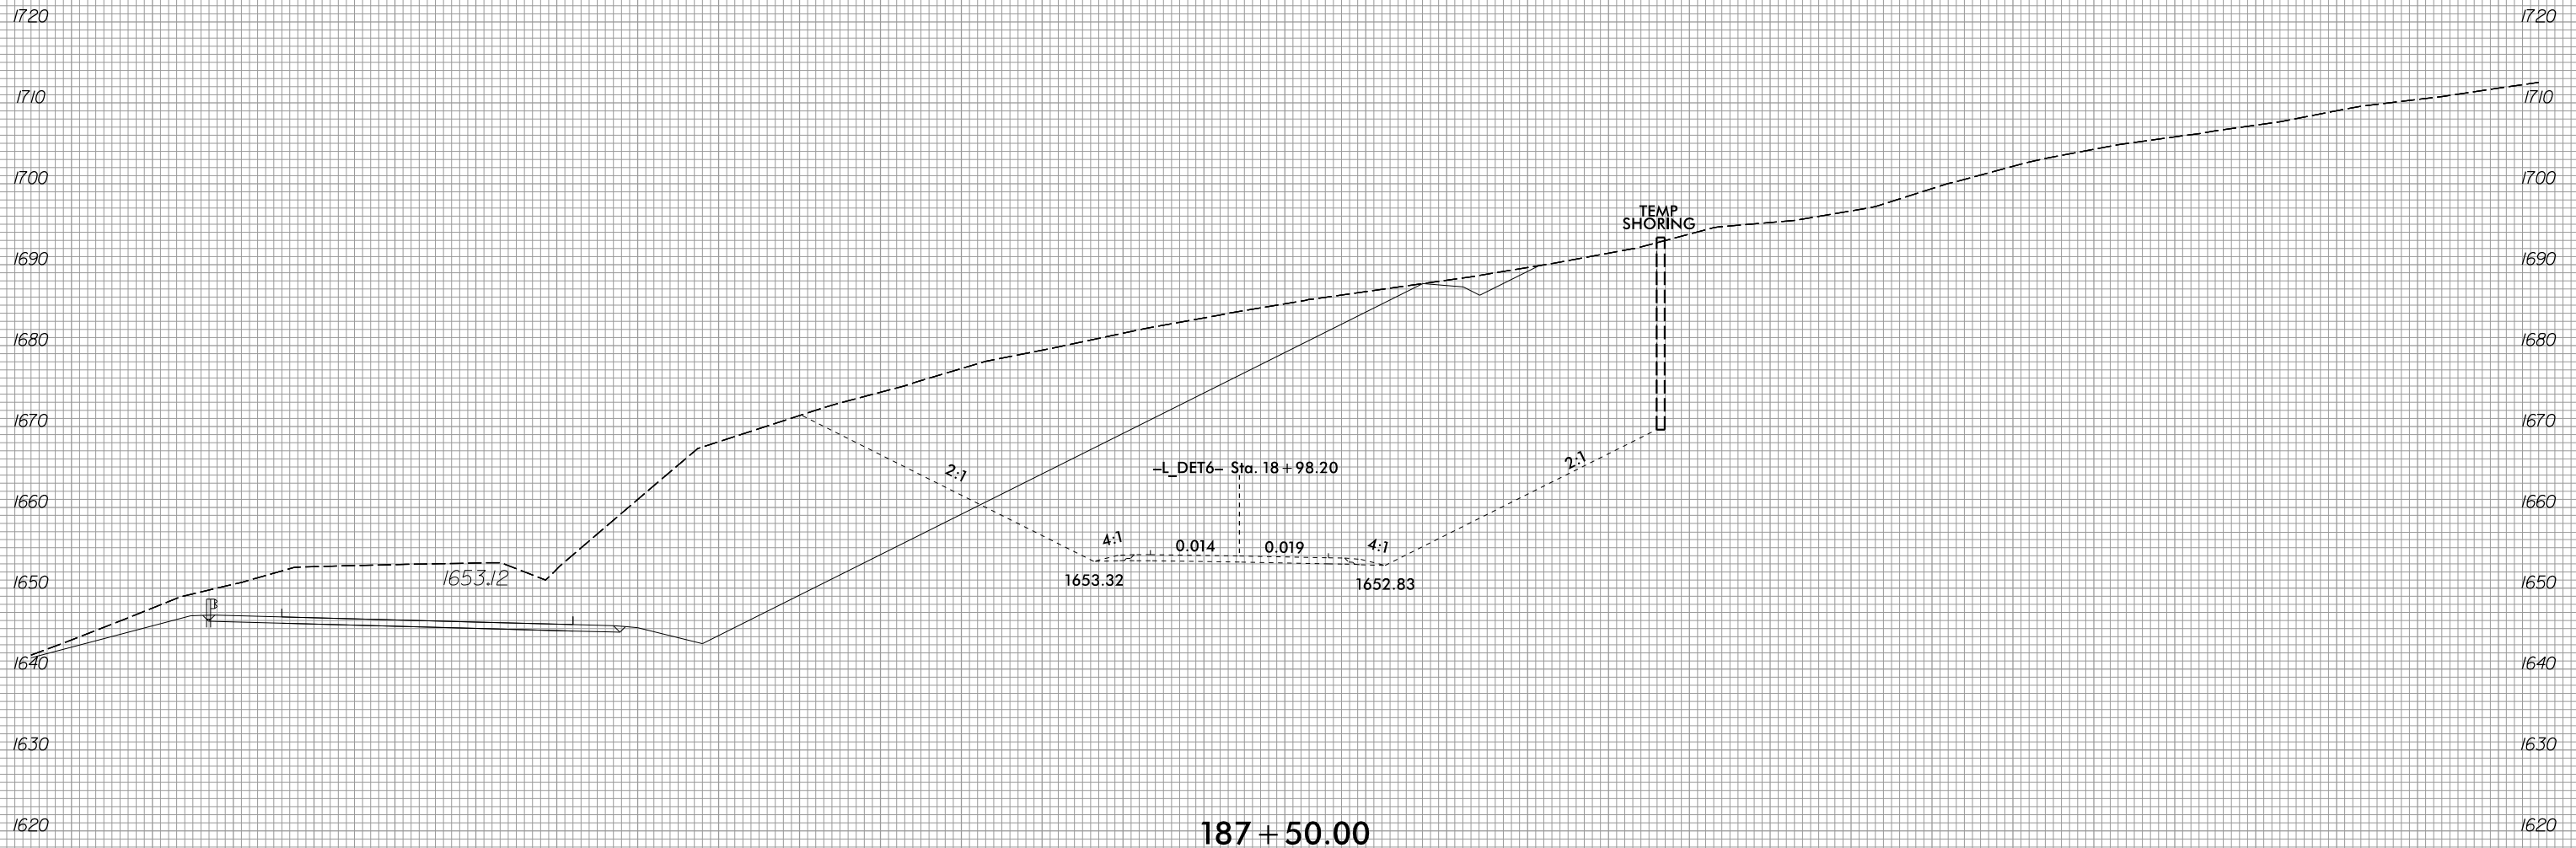

8/3/2023  
R:\Roadway\XSC\XPLs\RB861\RDy.XPL\_LDET6.dgn  
jlinson

50 40 30 20 10 0 10 20 30 40 50 60 70 80 90 100 110 120 130 140 150 160 170 180 190 200 210 220 230 240 250