


6/23/16




PROJ. REFERENCE NO.
R-5861

SHEET NO.
X-422

100 90 80 70 60 50 40 30 20 10 0 10 20 30 40 50 60 70 80 90 100 110 120 130 140 150 160 170 180 190 200

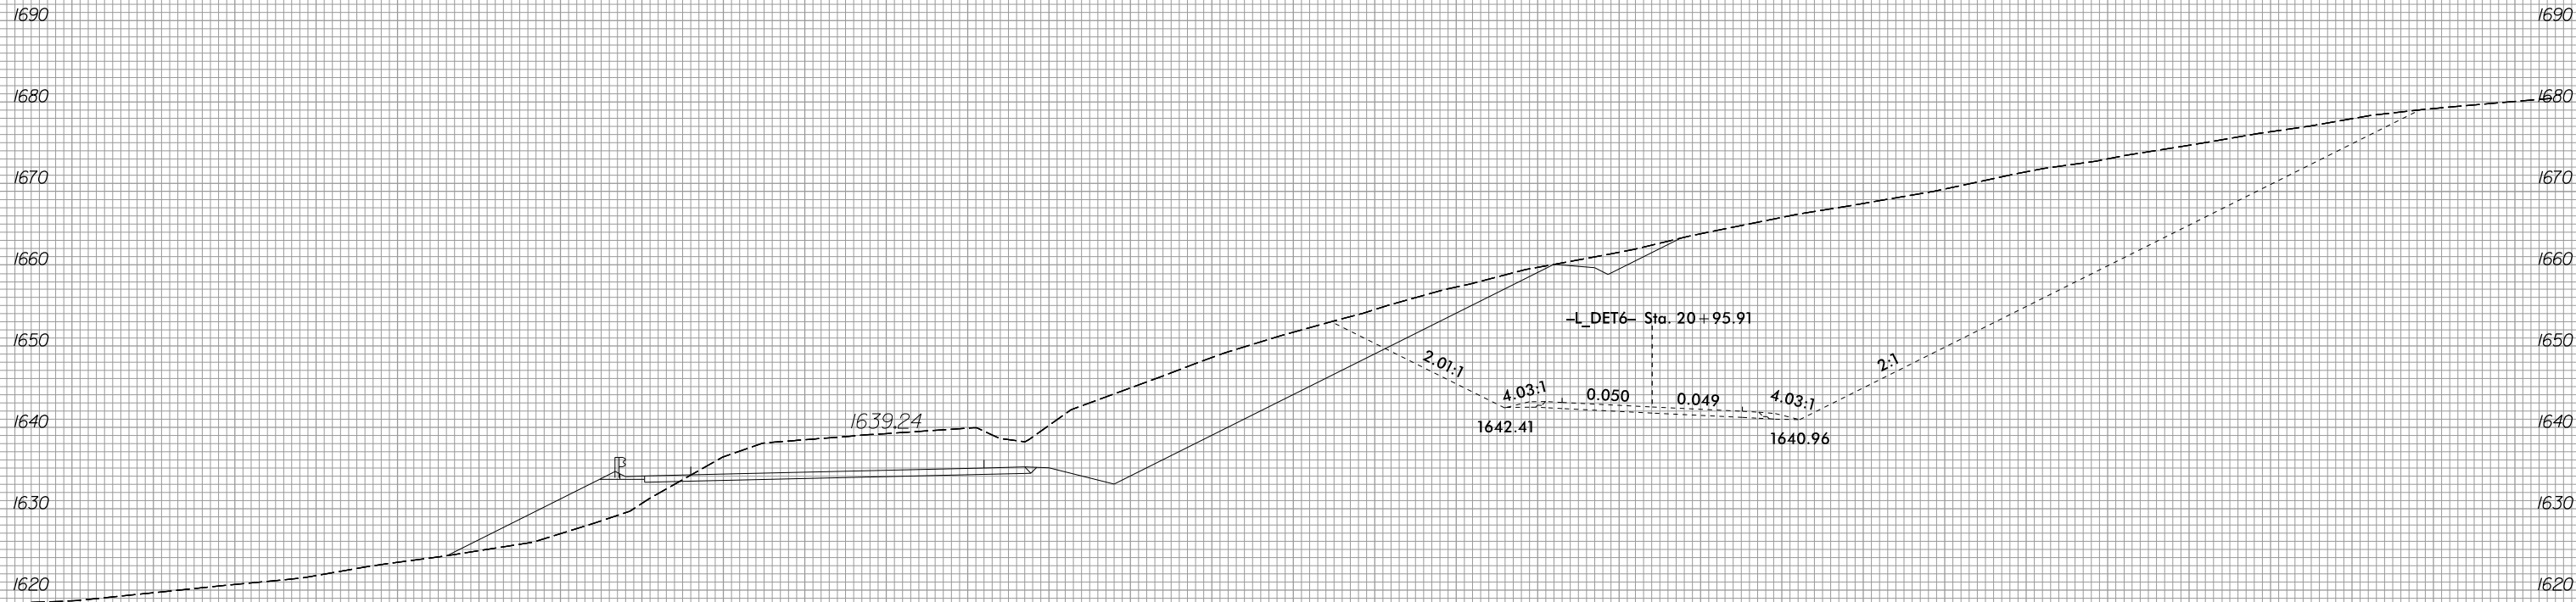


189 + 50.00

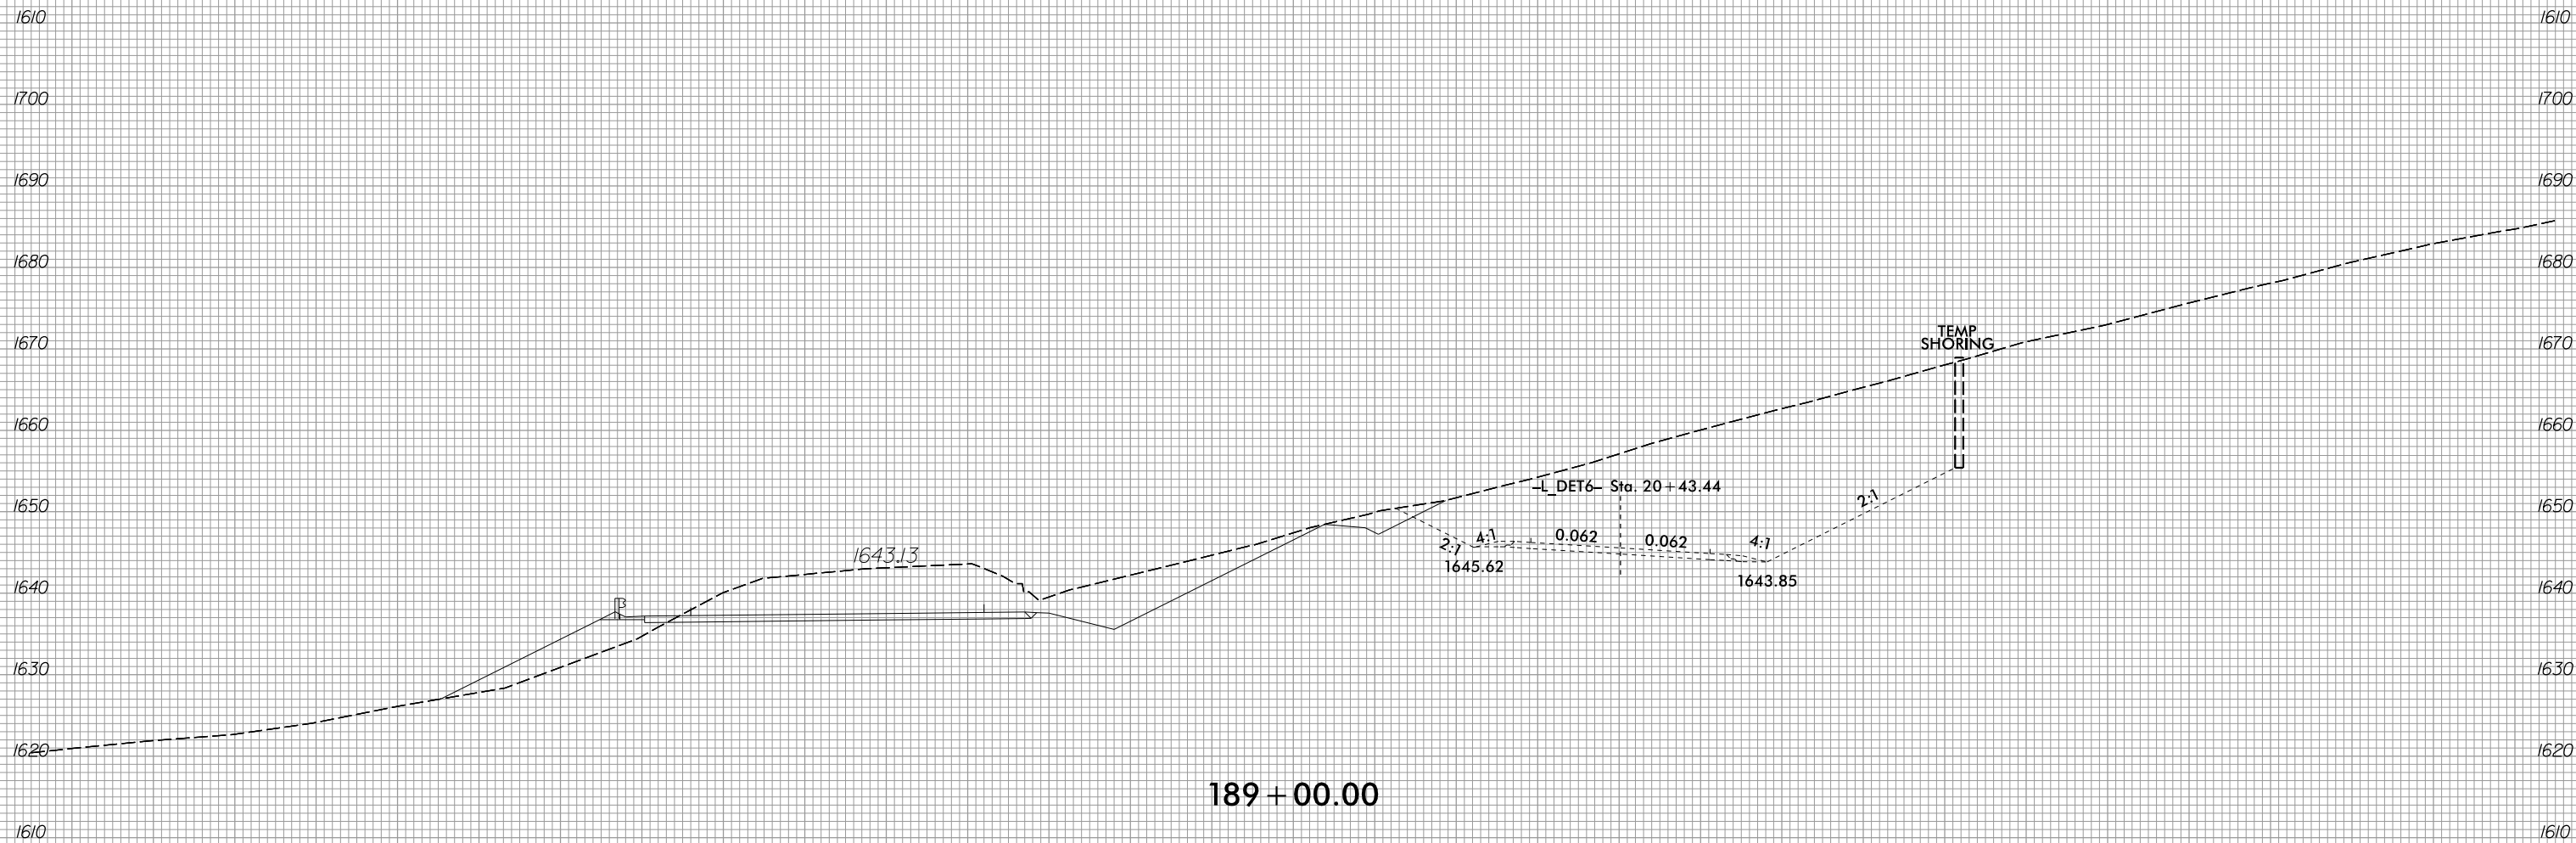

189 + 00.00

8/3/2023
R:\Roadway\XSC\XPLs\RB861\RDy_XPL_LDE T6.dgn
jlinson

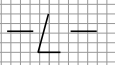

100 90 80 70 60 50 40 30 20 10 0 10 20 30 40 50 60 70 80 90 100 110 120 130 140 150 160 170 180 190 200