


6/23/16

0 2.5 5	PROJ. REFERENCE NO.	SHEET NO.
	R-5861	X-457

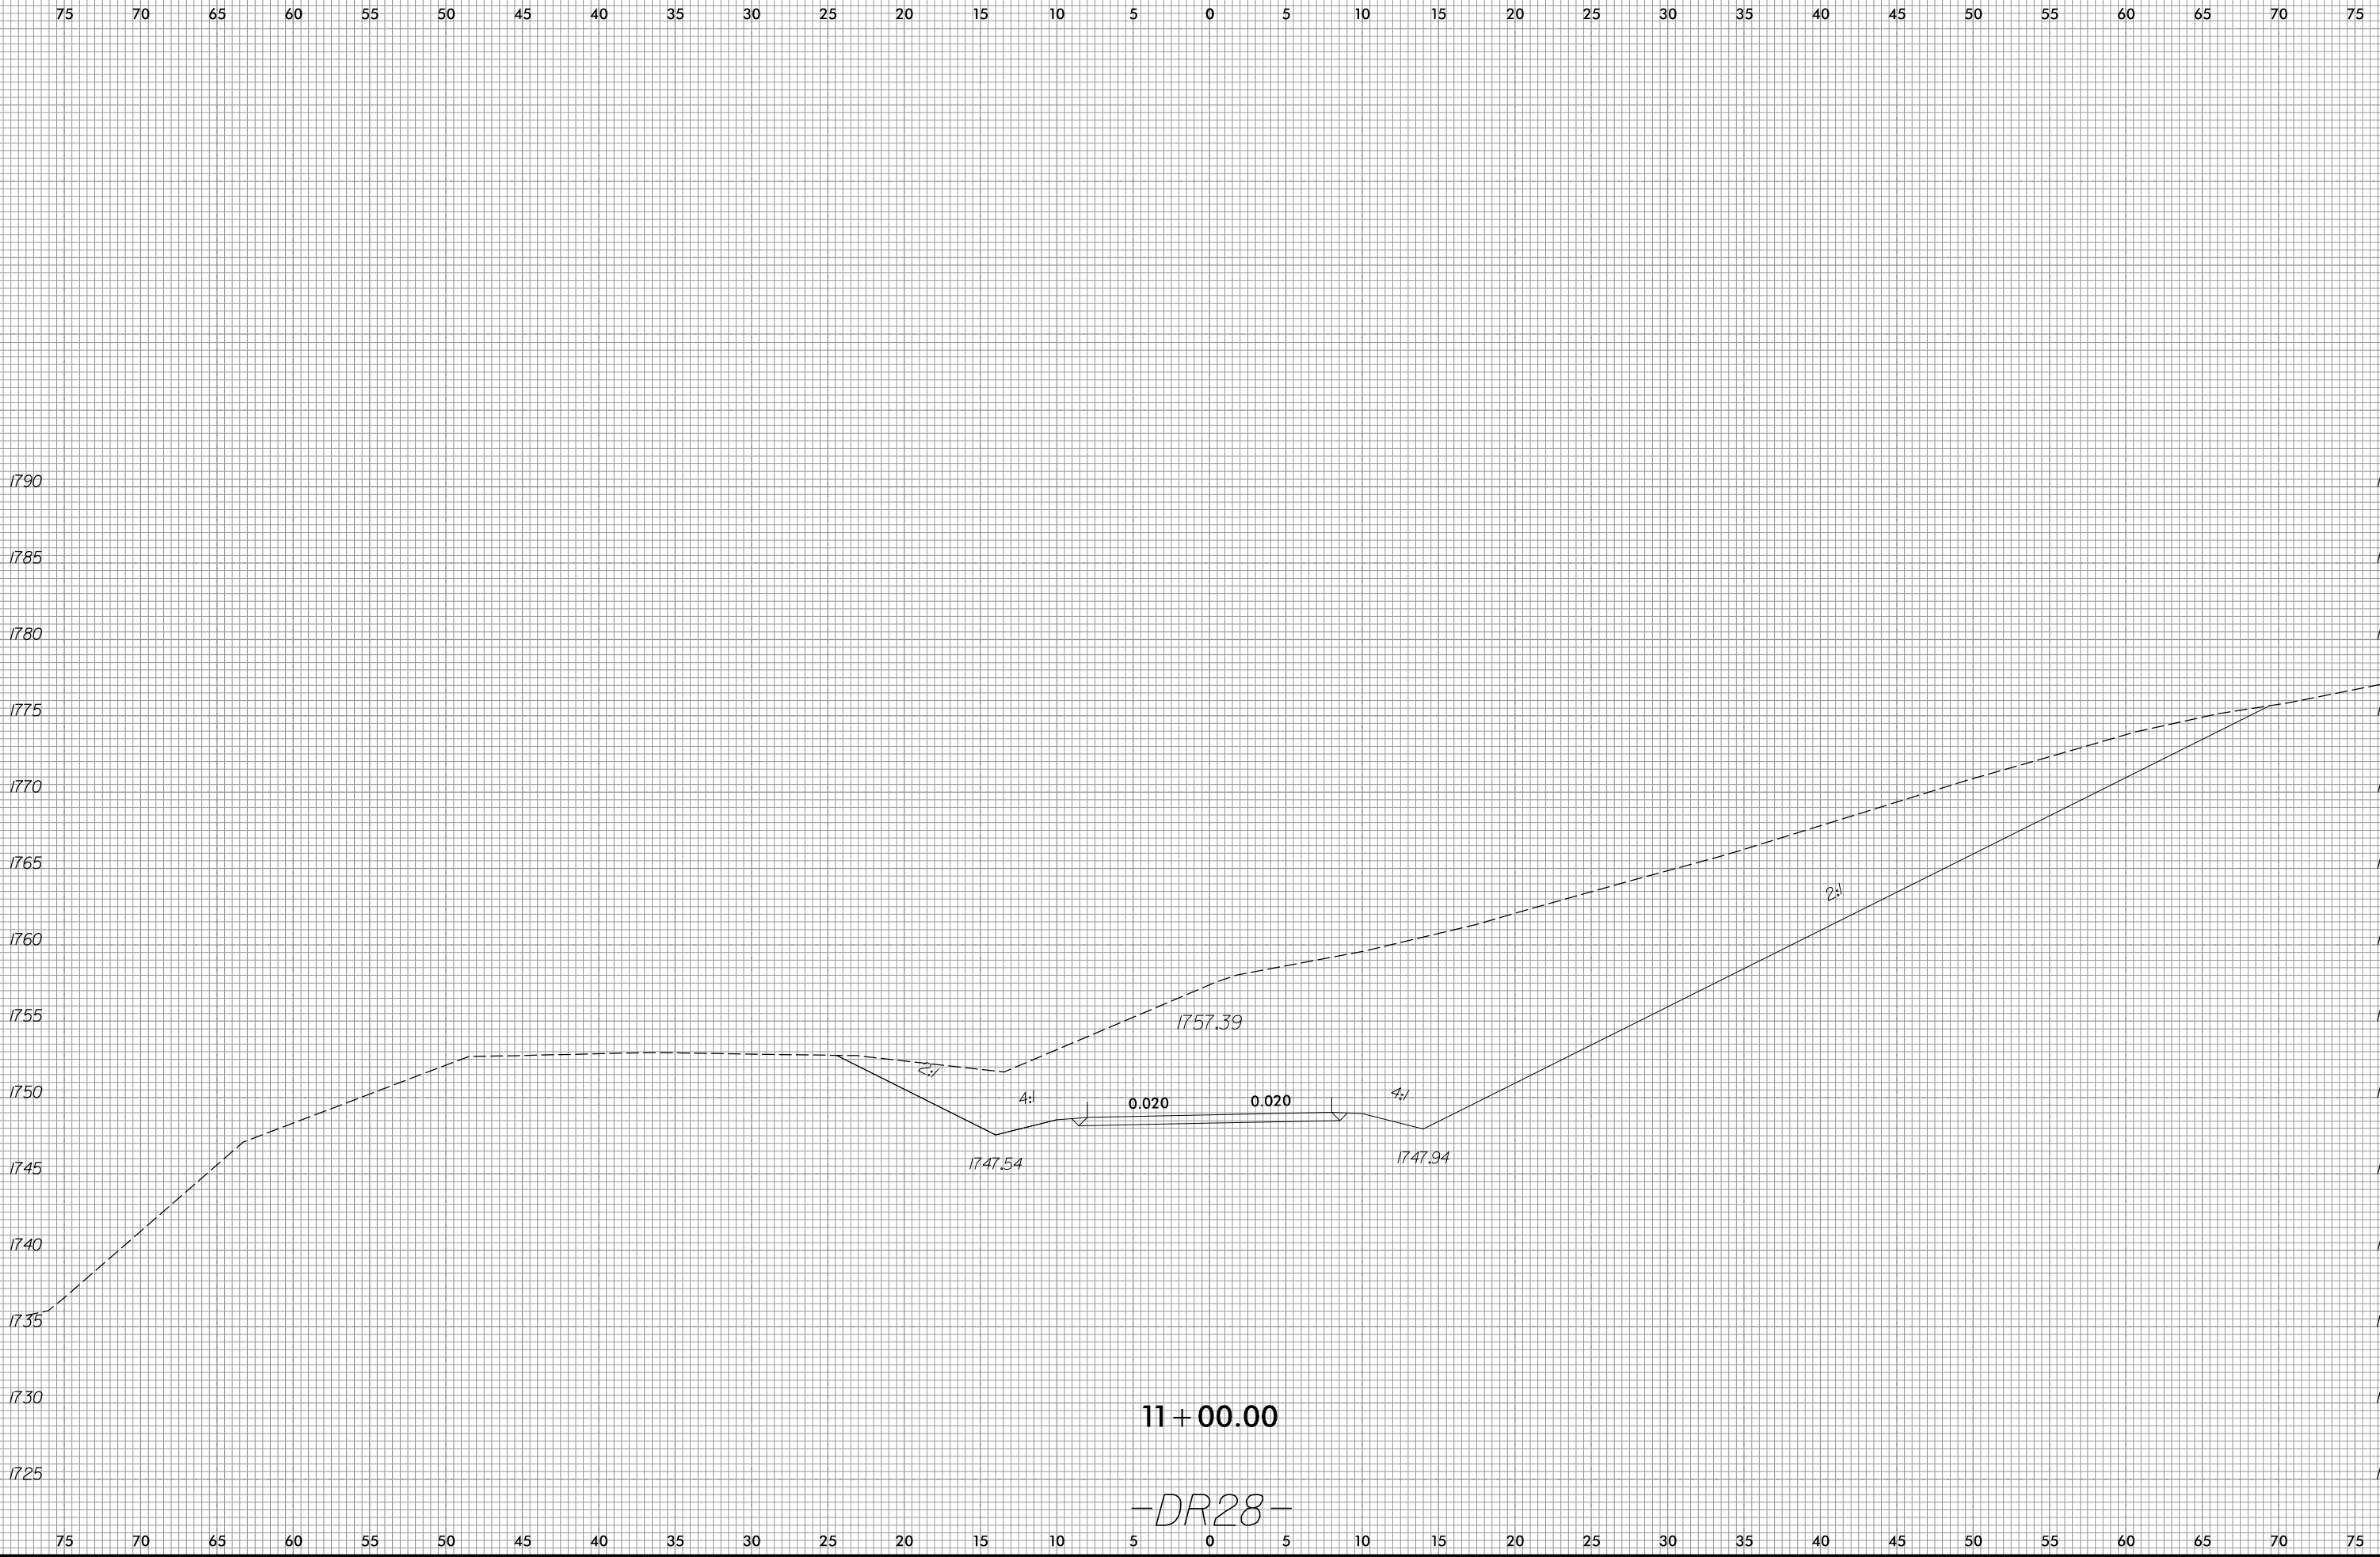

8/3/2023
R:\Roadway\WSC\XPL\5861\Ref\XPL_DR28.dgn
Pinson

11+00.00

-DR28-