


6/23/16

0 2.5 5	PROJ. REFERENCE NO.	SHEET NO.
	R-5861	X-460

75 70 65 60 55 50 45 40 35 30 25 20 15 10 5 0 5 10 15 20 25 30 35 40 45 50 55 60 65 70 75

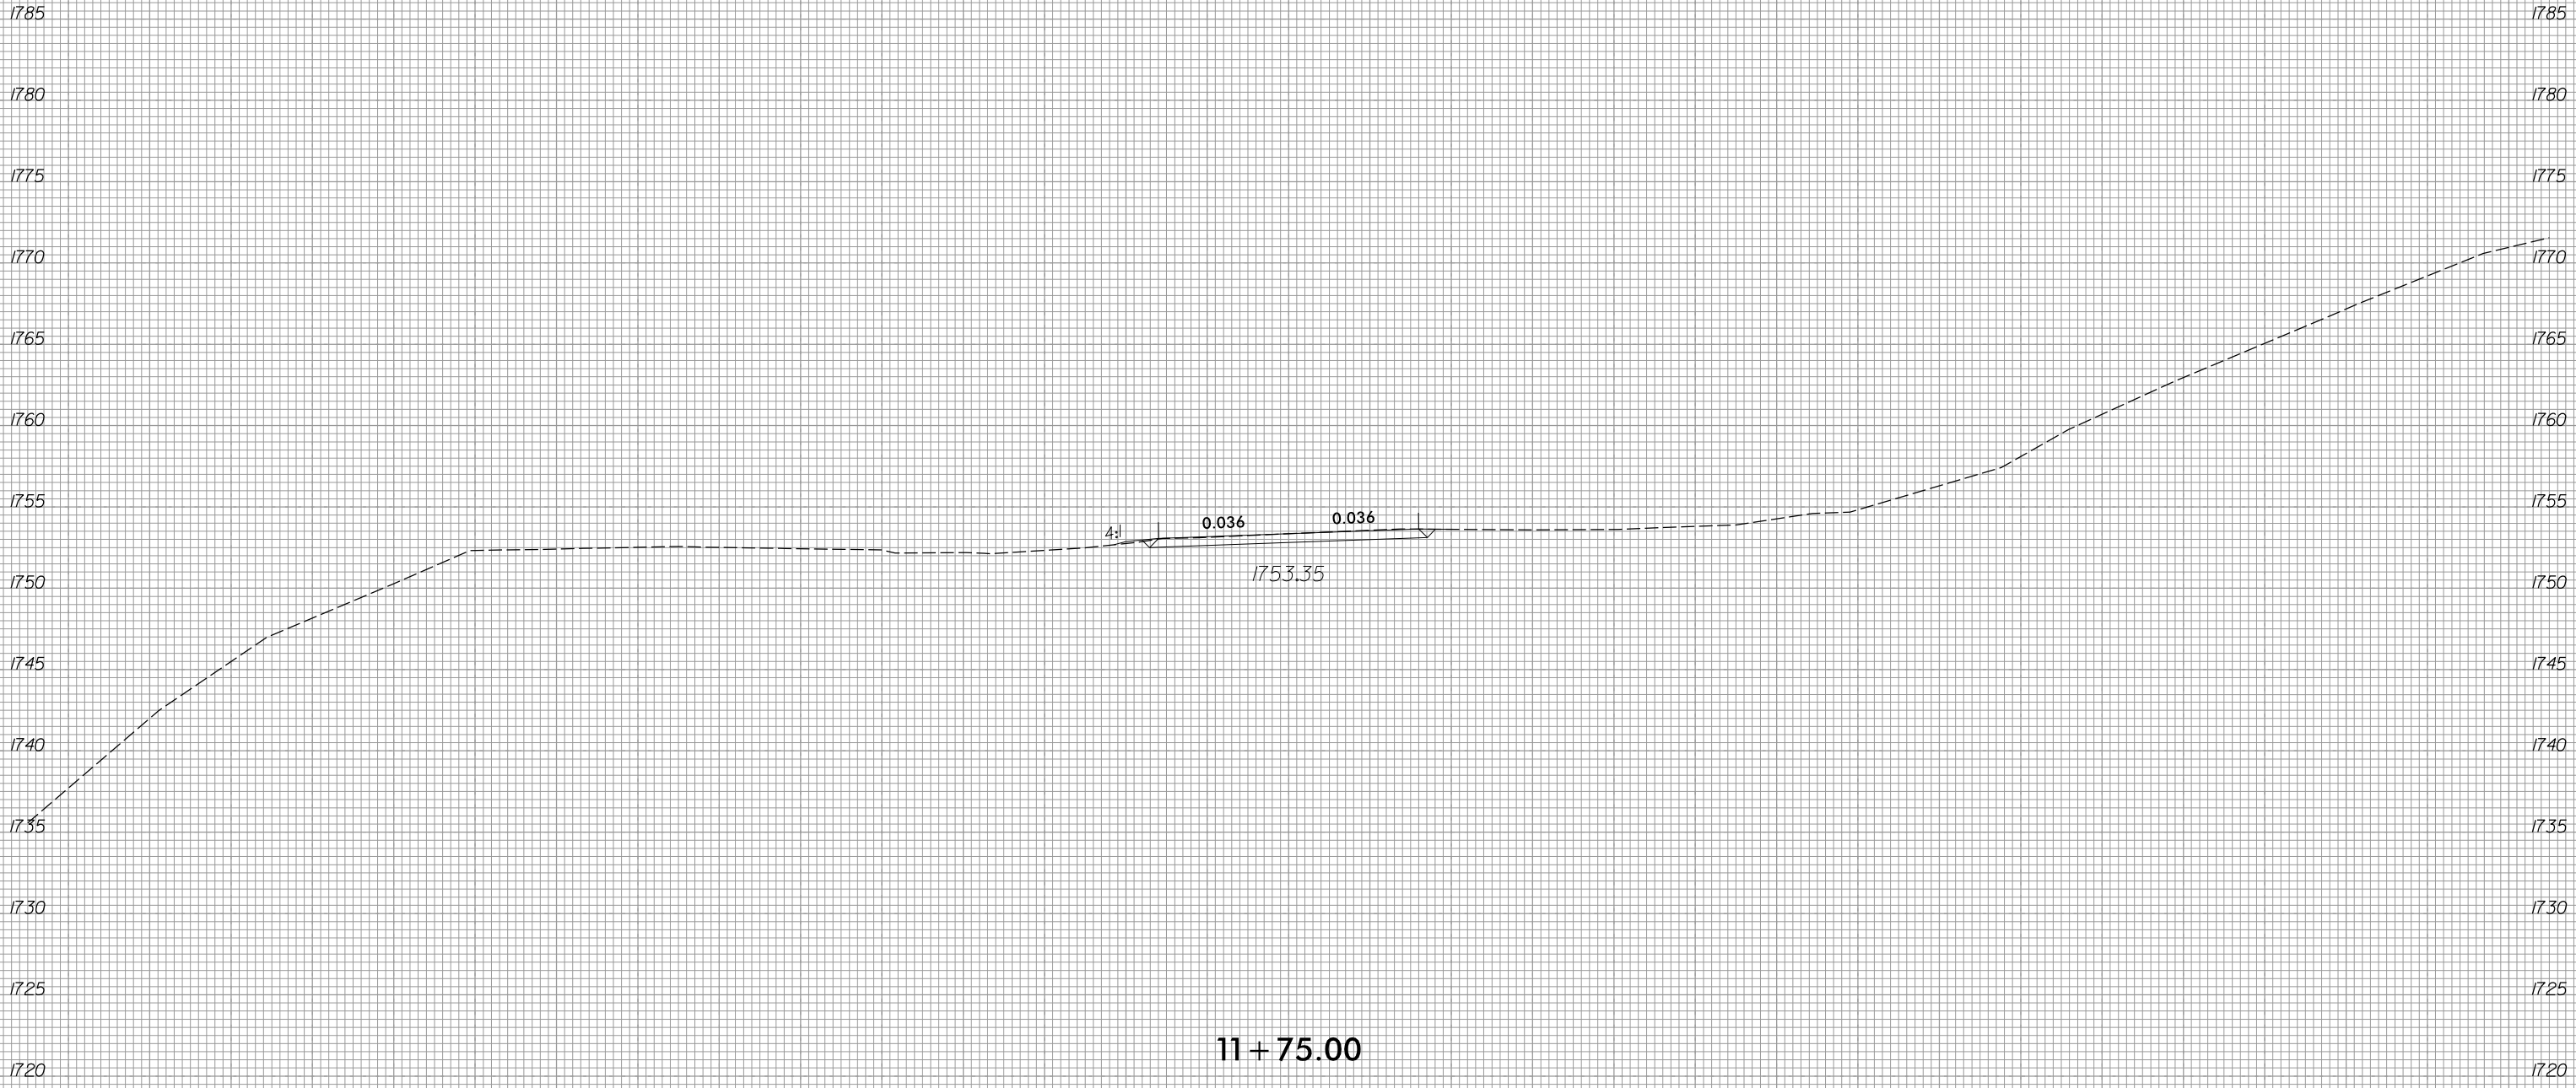

11+75.00

-DR28-

8/3/2023  
R:\Roadway\WSC\XPL\5861\Ref\XPL\_DR28.dgn  
Pinson