


6/23/16



| | |
|---------------------|-----------|
| PROJ. REFERENCE NO. | SHEET NO. |
| R-5861 | X-464 |

150 140 130 120 110 100 90 80 70 60 50 40 30 20 10 0 10 20 30 40 50 60 70 80 90 100 110 120 130 140 150

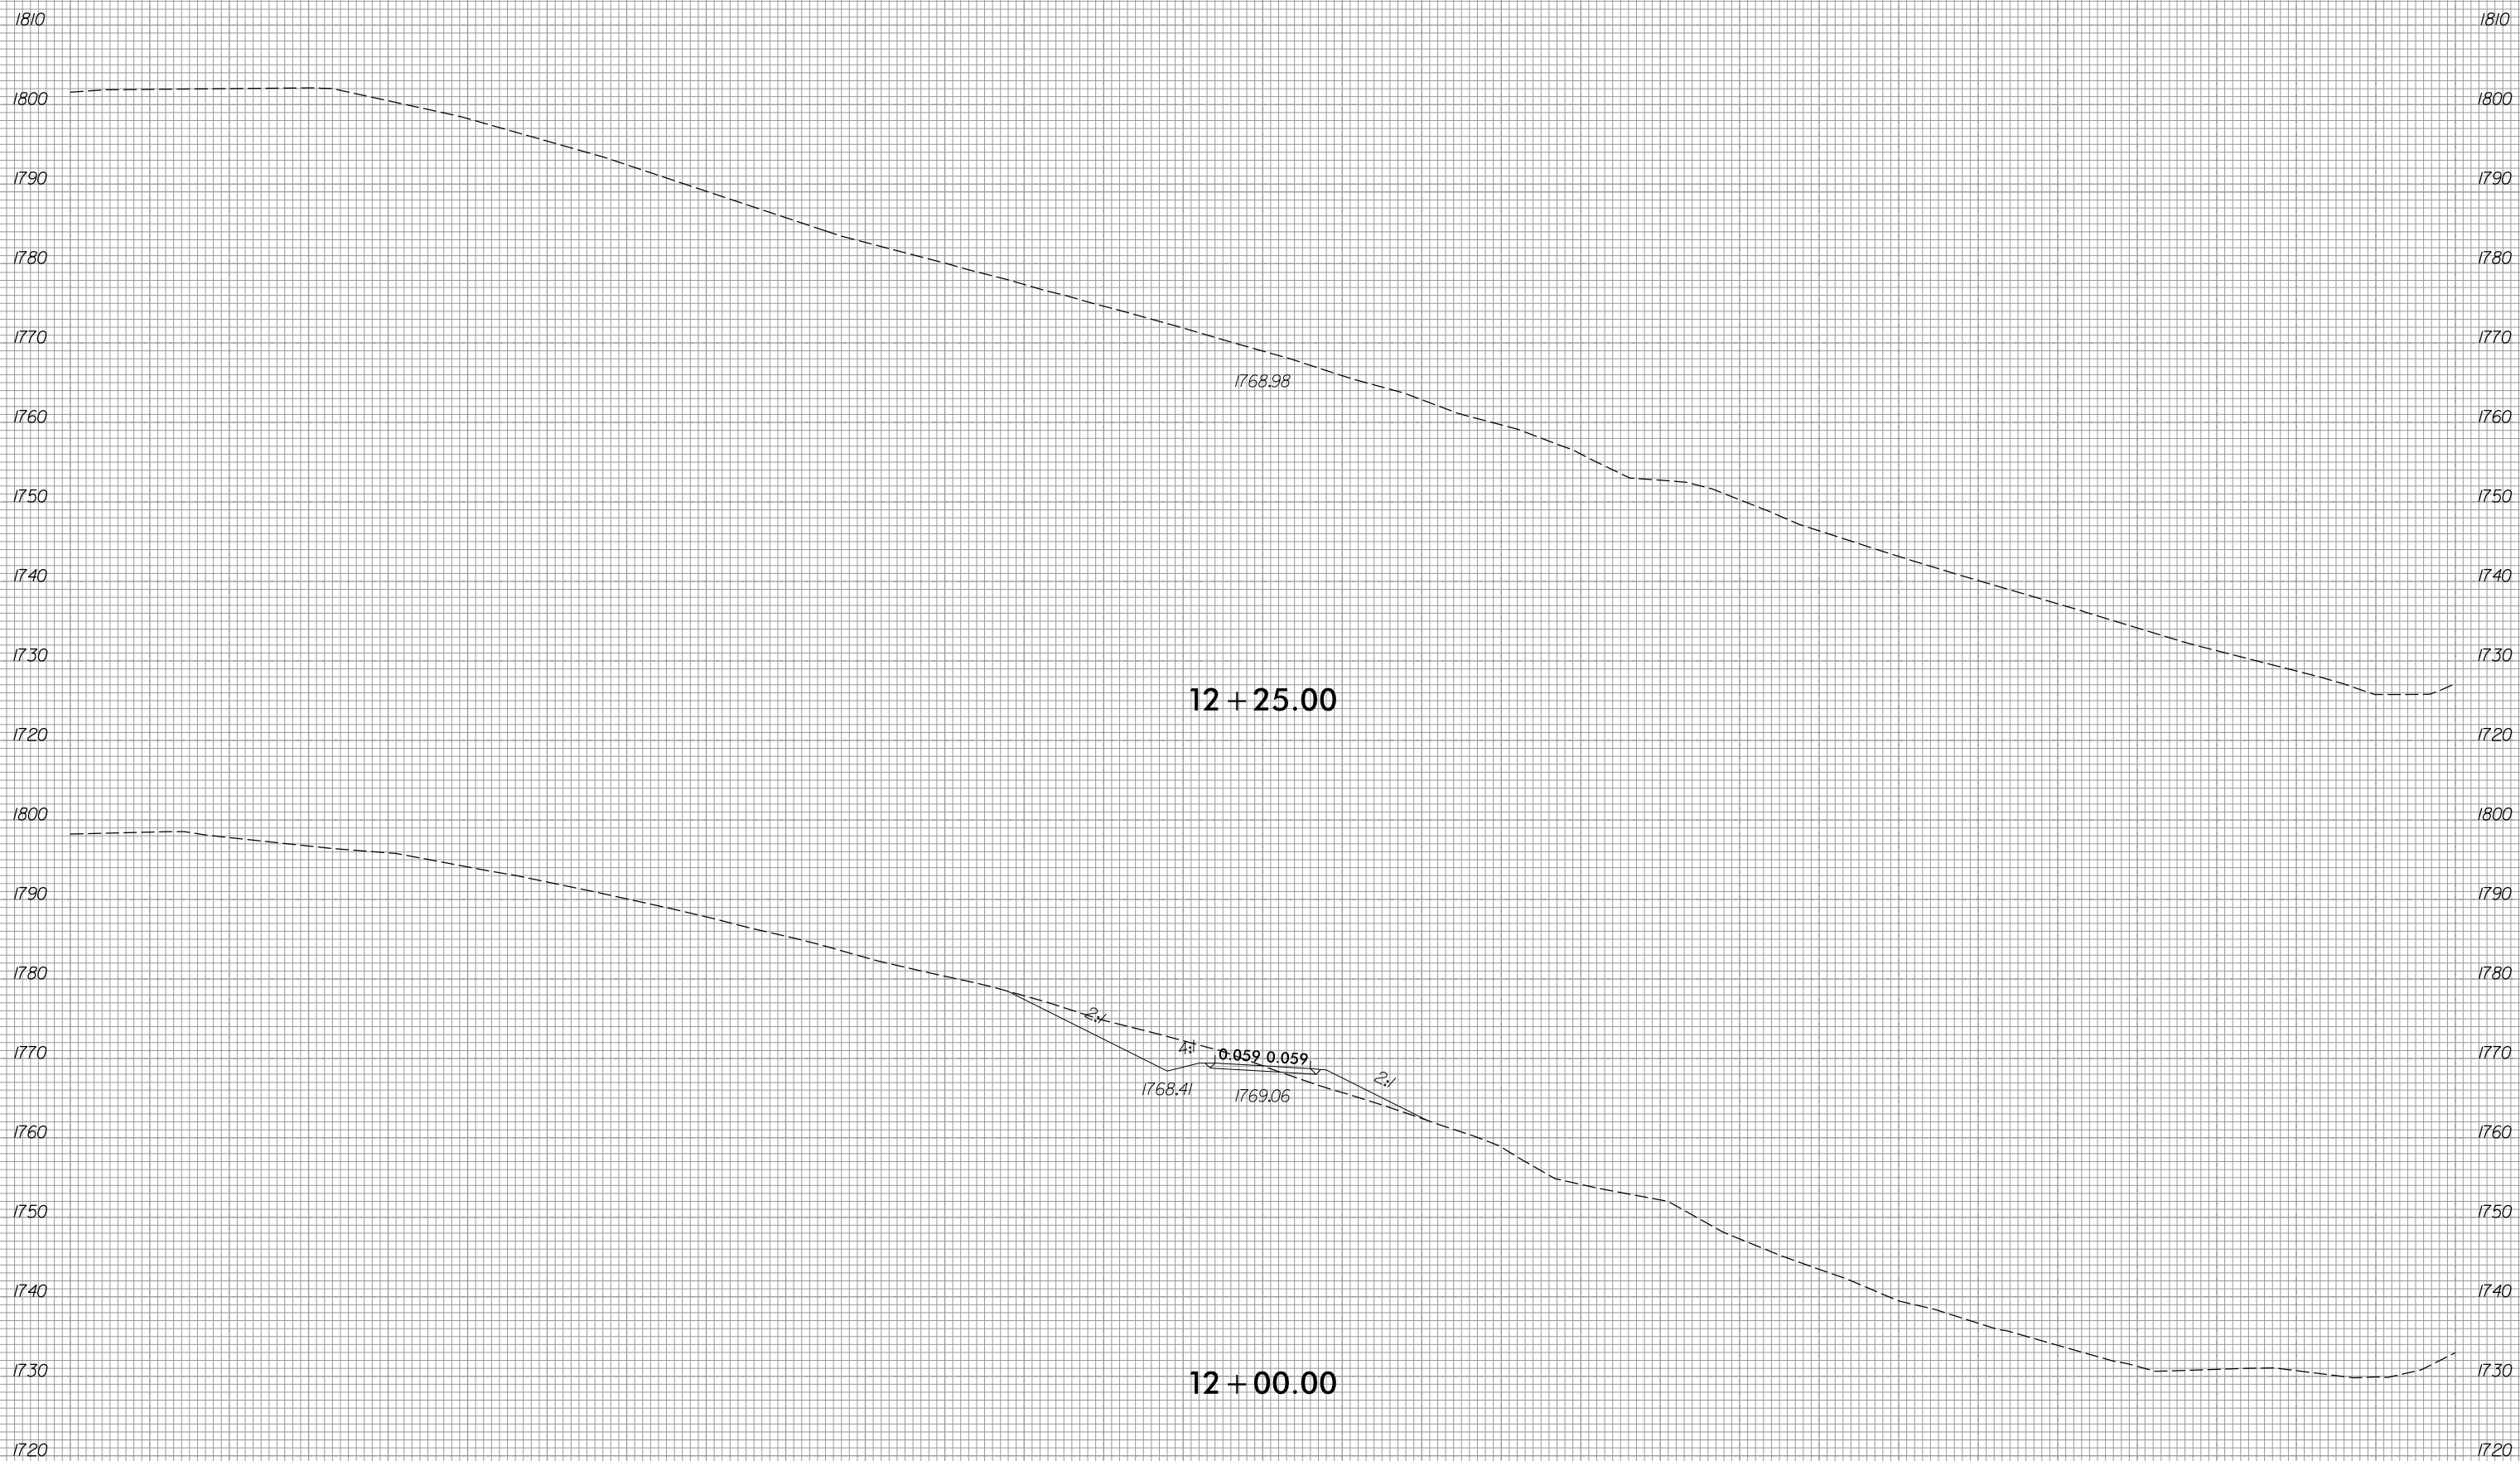

12 + 25.00

12 + 00.00

-DR29-

8/3/2023
R:\Roadway\XSC\XPLs\RB861.Rdy.XPL_DR29.dgn
jlinson