



CULVERT SECTION ALONG CENTERLINE OF CULVERT
 (FOR SILL/BAFFLE LOCATIONS, SEE SHEET 6 OF 8)

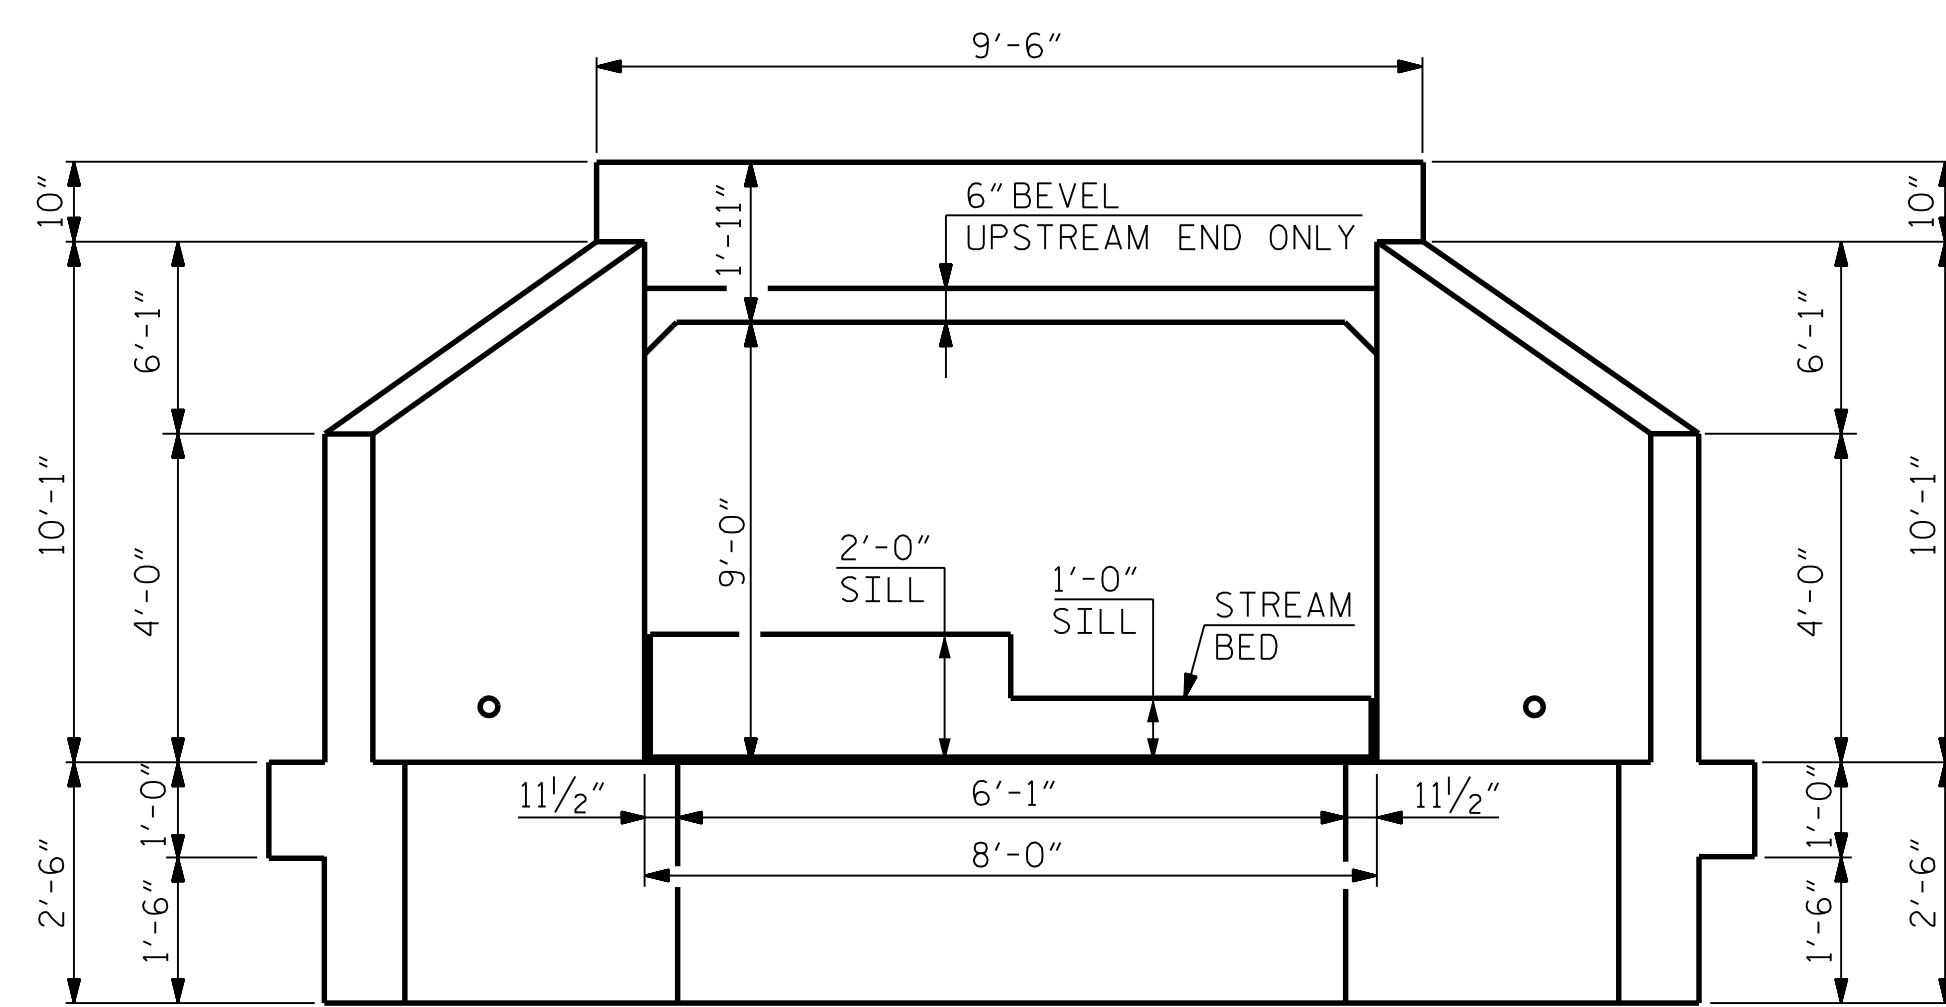

END ELEVATION

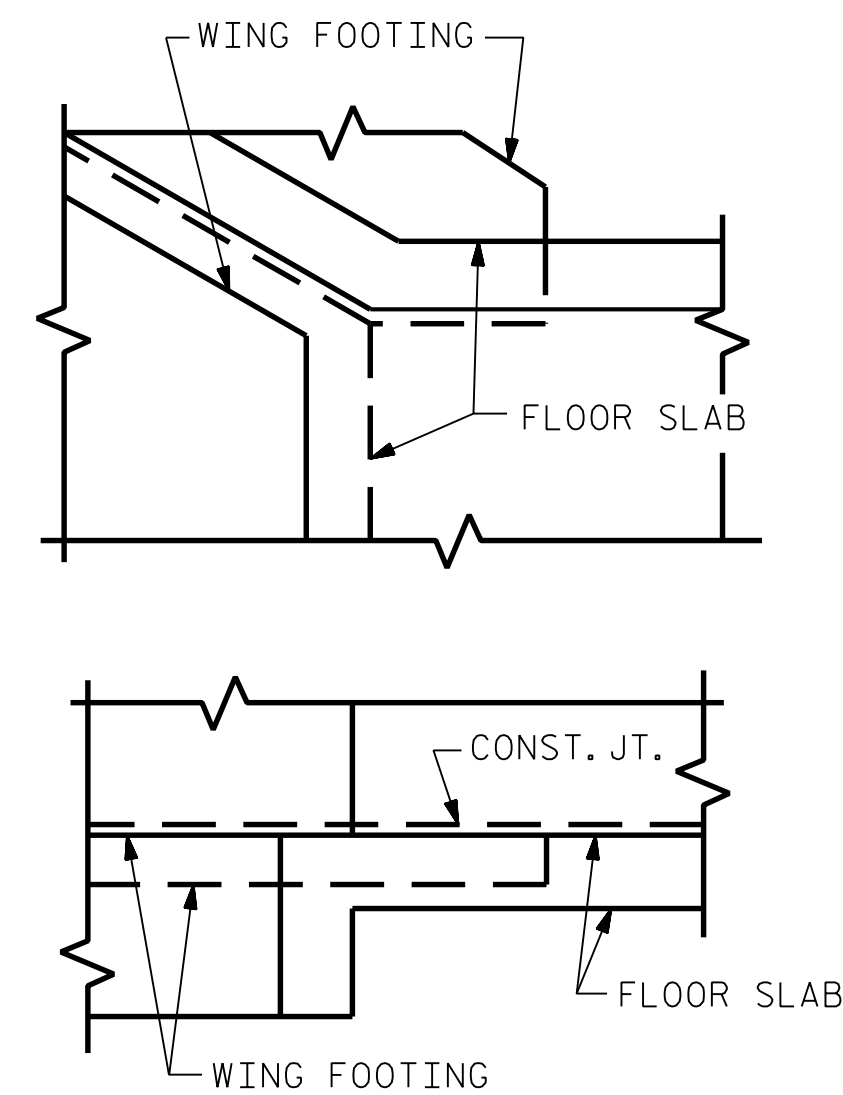

DETAIL

(CONNECTION OF WING FOOTING AND FLOOR SLAB WHEN SLAB IS THICKER THAN FOOTING)



PROJECT NO. R-5861
CHEROKEE COUNTY
 STATION: 127+65.00 -L-

SHEET 3 OF 8

STATE OF NORTH CAROLINA
 DEPARTMENT OF TRANSPORTATION
 RALEIGH

**SINGLE 8 FT. X 9 FT.
 CONCRETE BOX CULVERT**

CULVERT NO. 04

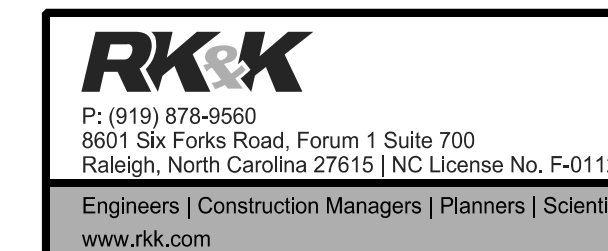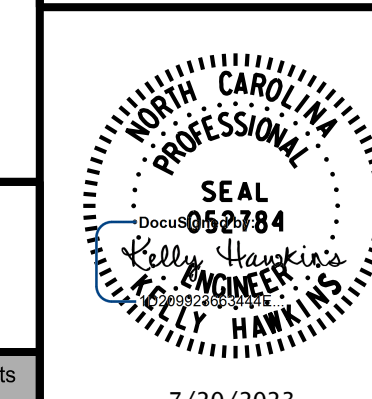

REVISIONS				SHEET NO.			
NO.	BY:	DATE:	NO.	BY:	DATE:	CU-4-3	
1			3			TOTAL SHEETS	
2			4			8	

**DOCUMENT NOT CONSIDERED FINAL
 UNLESS ALL SIGNATURES COMPLETED**

7/20/2023 R:\Structures\Culverts\Culvert 4 - GoldBranch.DGN\FinalR-5861_SMU_CU_4-3_190000.dgn

DRAWN BY : B. H. GONFA DATE : JUN 2023
 CHECKED BY : K. HAWKINS DATE : JUN 2023
 DESIGN ENGINEER OF RECORD : K. HAWKINS DATE : JUN 2023