



UNDIVIDED MULTI-LANE ROADWAY WITH TWO-WAY LEFT TURN LANE

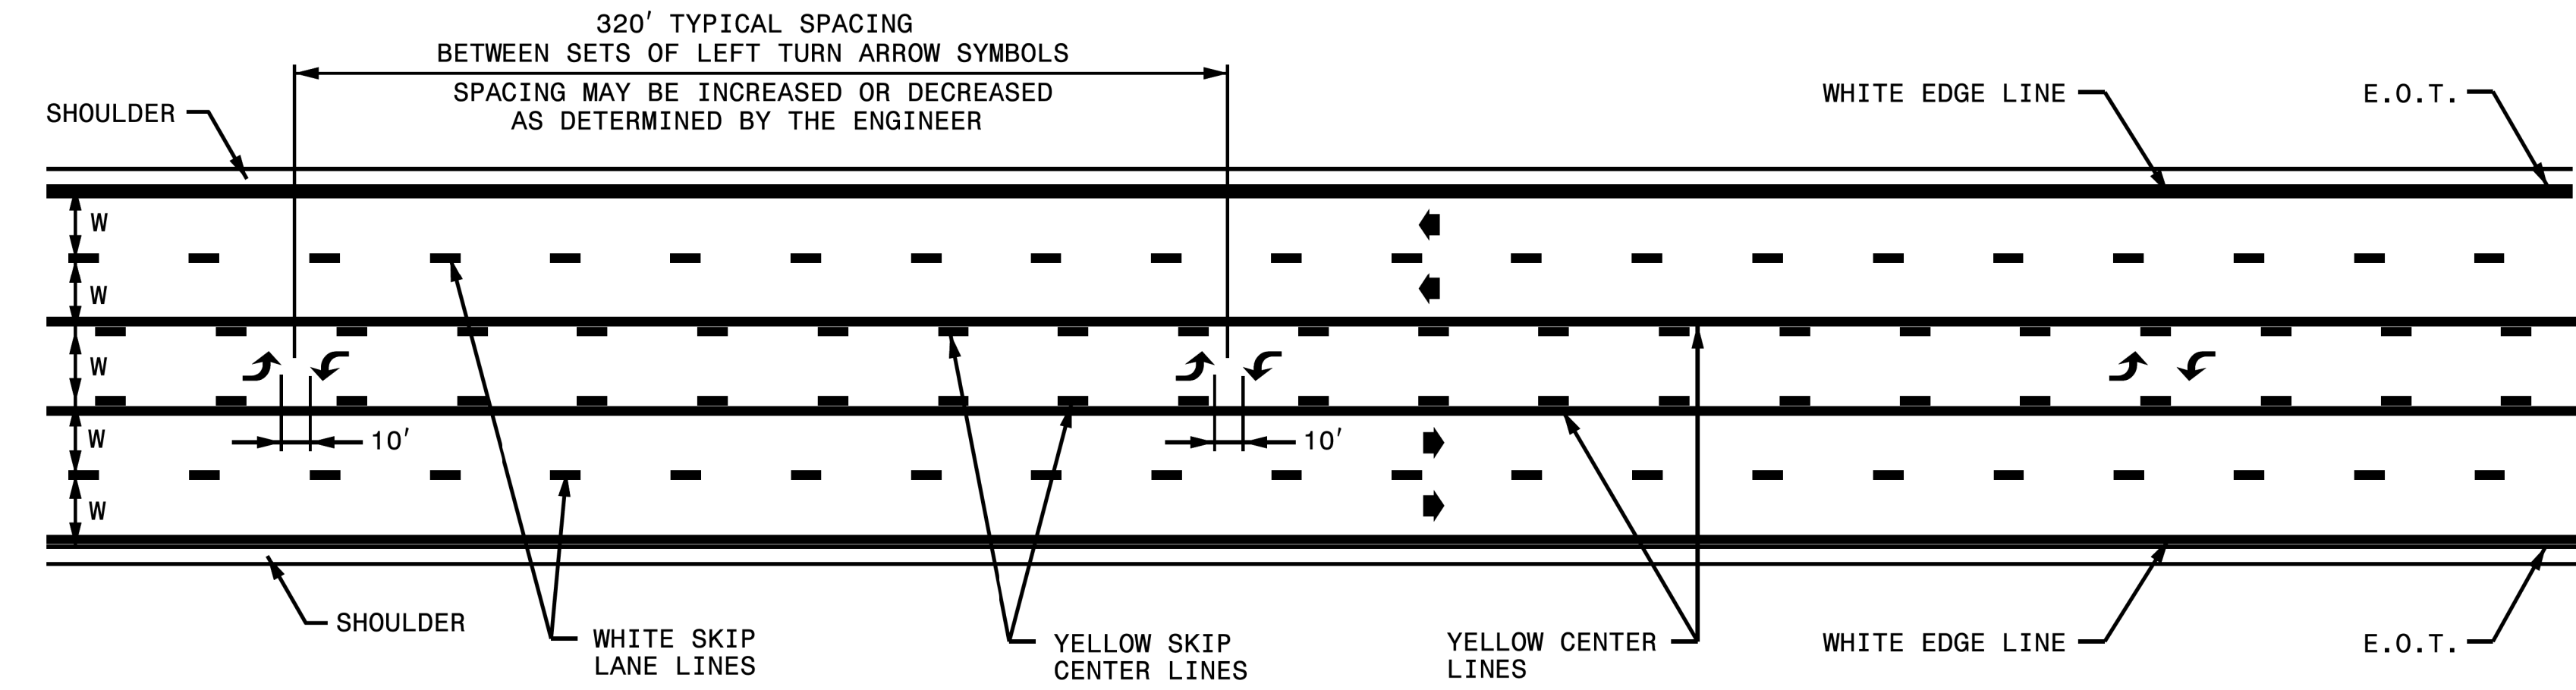

DIVIDED FOUR-LANE ROADWAY

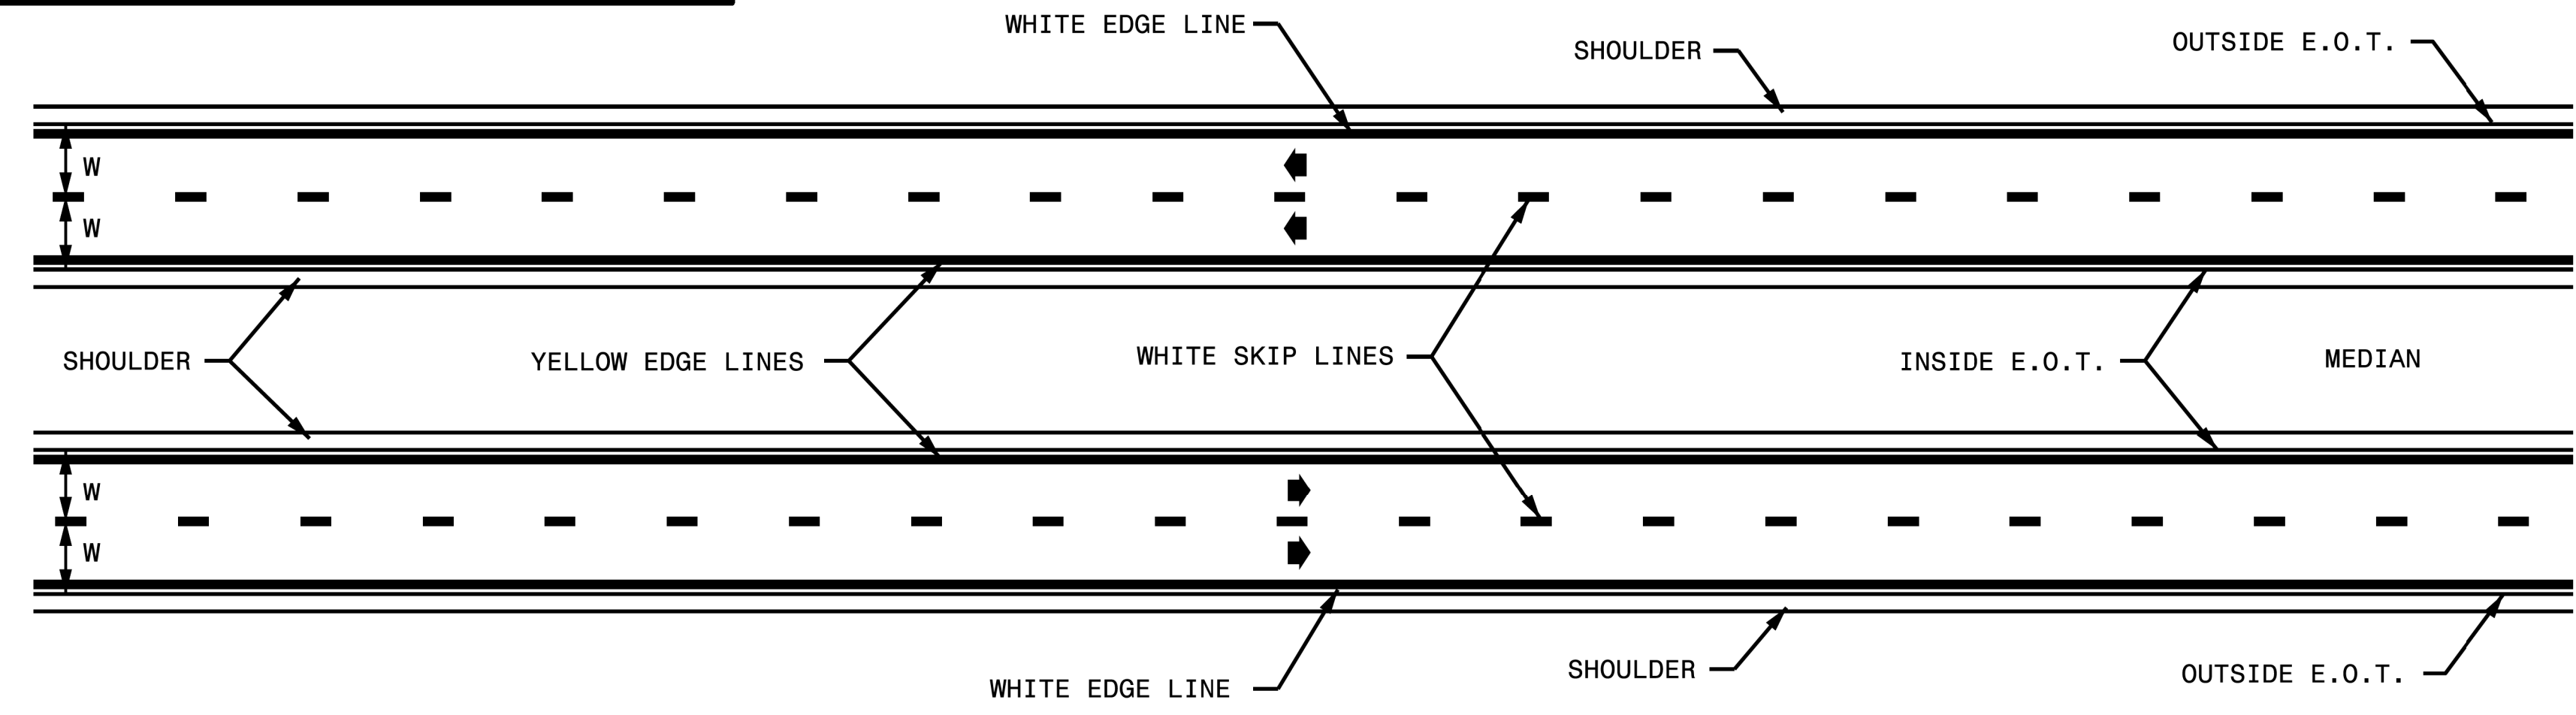

GENERAL NOTES:

- EDGE LINES ARE NOT REQUIRED ALONG CURB AND GUTTER LOCATIONS.
- CONTINUE EDGE LINES THROUGH MINOR DRIVEWAYS. DO NOT CONTINUE EDGE LINES AT INTERSECTIONS AND MAJOR DRIVEWAYS, SEE ROADWAY STANDARD DRAWING 1205.05 FOR ADDITIONAL GUIDANCE.
- REFER TO ROADWAY STANDARD DRAWINGS 1205.01 AND 1205.08 FOR ADDITIONAL PAVEMENT MARKING GUIDANCE.

LEGEND	
W	WIDTH OF TRAVEL LANE
E.O.T.	EDGE OF TRAVEL
➔	DIRECTION OF TRAFFIC FLOW
↶	PAVEMENT MARKING SYMBOLS

1-18
STATE OF NORTH CAROLINA
DEPT. OF TRANSPORTATION
DIVISION OF HIGHWAYS
RALEIGH, N.C.

ROADWAY STANDARD DRAWING FOR
PAVEMENT MARKINGS
TWO-LANE AND MULTI-LANE ROADWAYS

SHEET 2 OF 2
1205.02

8/17/99
8/13/2023
0:\2013\1900765_002_HI-0016_US_74_From_E\CADD\HI-0016\Traffic\Pavement_Markings\HI-0016_PMP_03.dgn
jserflaster