


TAPERED DECELERATION LANE

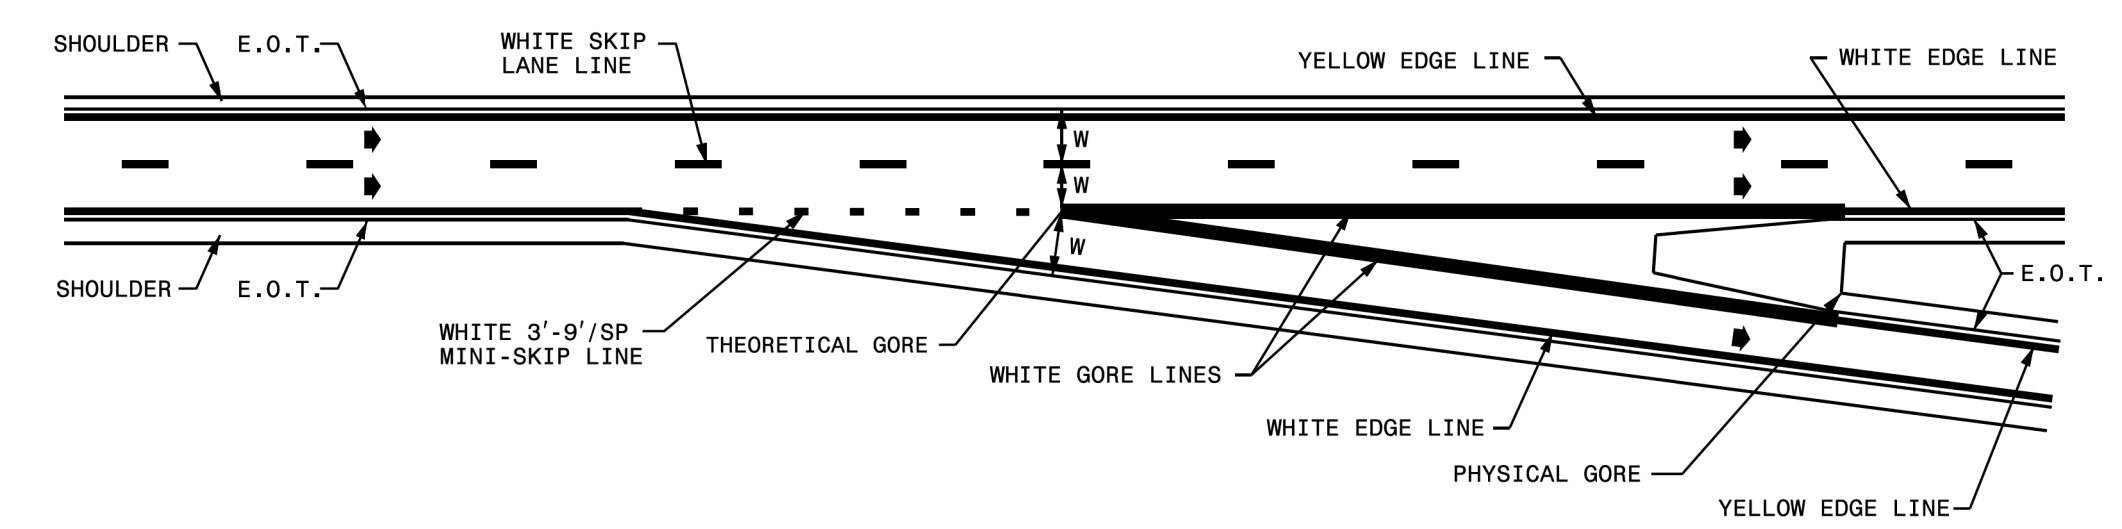

- GENERAL NOTES:**
- 1- LINE WIDTH ON ENTRANCE AND EXIT RAMP SHALL MATCH THE LINE WIDTH ON THE MAINLINE.
 - 2- GORE LINE MARKINGS TERMINATE AT THE PHYSICAL GORE.
 - 3- GORE LINES SHALL BE TWICE THE WIDTH OF THE NORMAL LINE.
 - 4- REFER TO ROADWAY STANDARD DRAWING 1205.01 FOR ADDITIONAL PAVEMENT MARKING GUIDANCE.


LEGEND	
W	= WIDTH OF TRAVEL LANE
E.O.T.	= EDGE OF TRAVEL
◆	DIRECTION OF TRAFFIC FLOW
■	PAVEMENT MARKING SYMBOLS

STATE OF NORTH CAROLINA
DEPT. OF TRANSPORTATION
DIVISION OF HIGHWAYS
RALEIGH, N.C.


ROADWAY STANDARD DRAWING FOR
PAVEMENT MARKINGS
EXIT AND ENTRANCE RAMP

SHEET 1 OF 3
1205.03

TAPERED ACCELERATION LANE

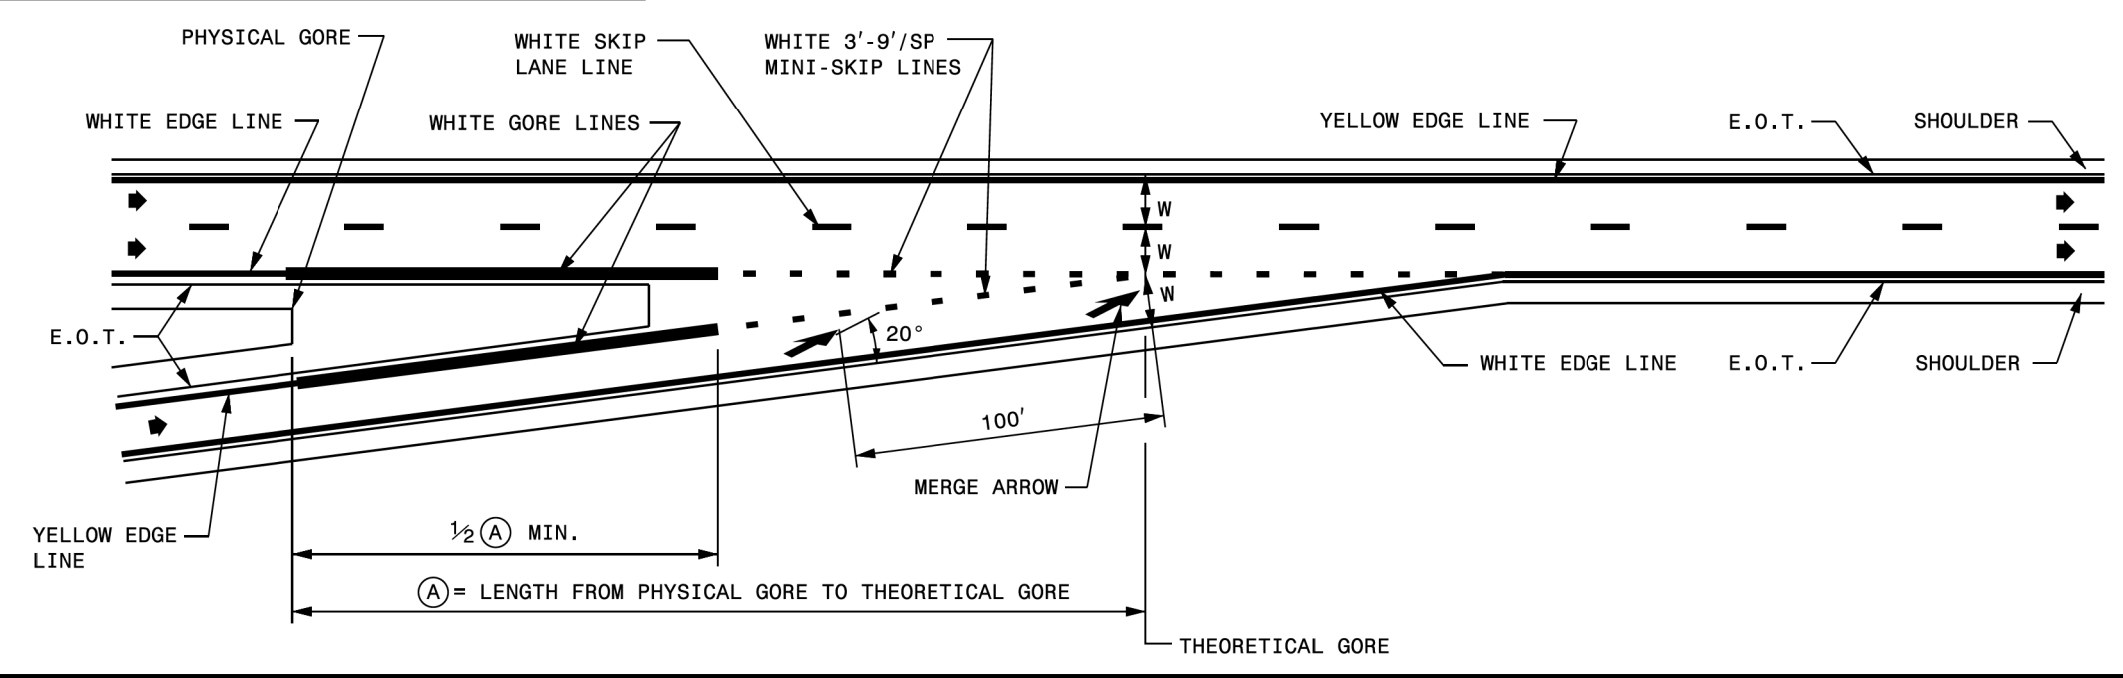

PARALLEL ACCELERATION LANE

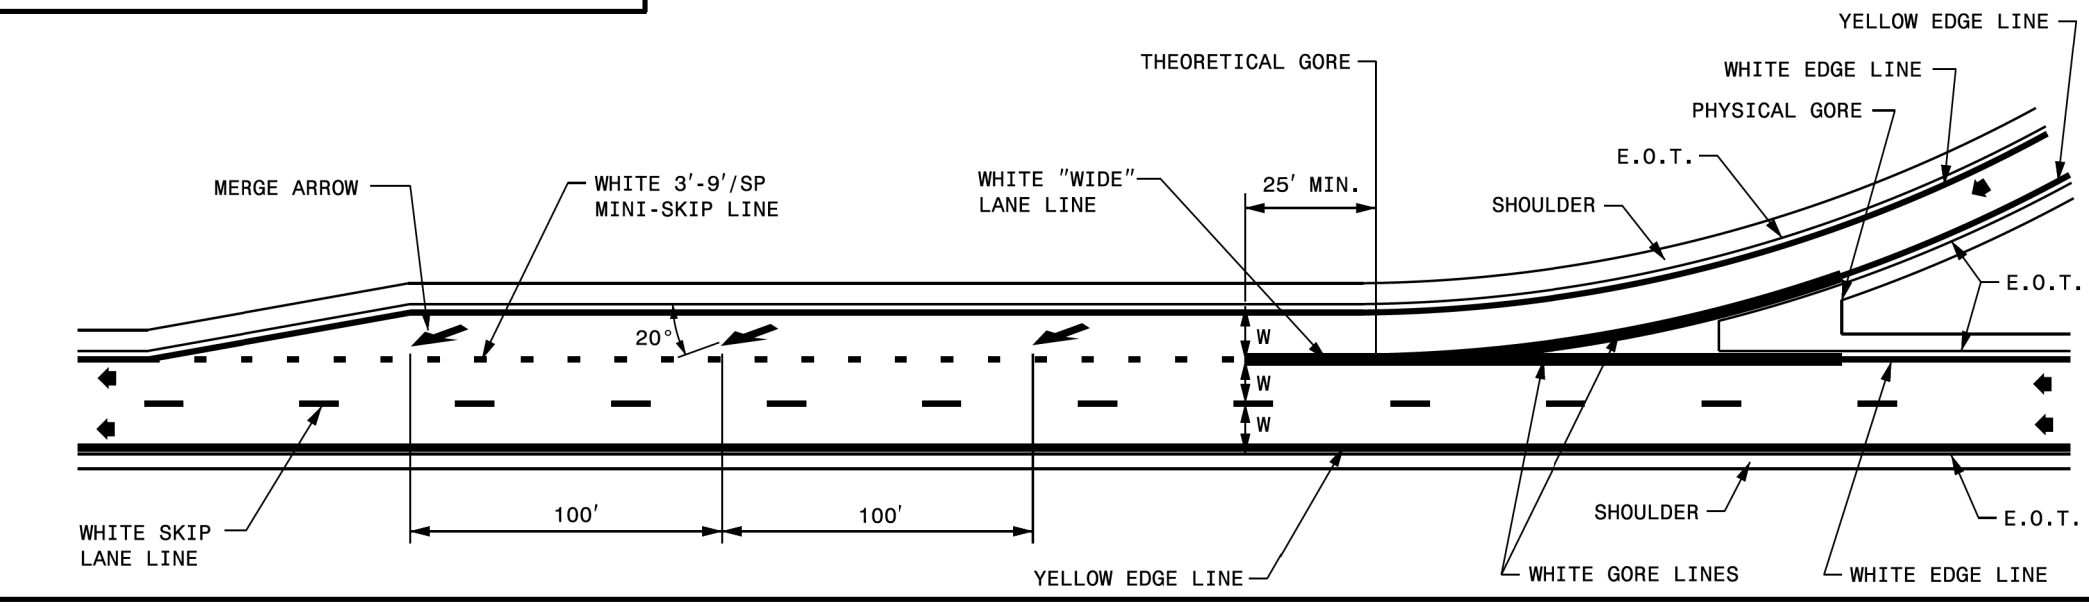

- GENERAL NOTES:**
- 1- LINE WIDTH ON ENTRANCE AND EXIT RAMP SHALL MATCH THE LINE WIDTH ON THE MAINLINE.
 - 2- GORE LINE MARKINGS TERMINATE AT THE PHYSICAL GORE.
 - 3- LANE LINES INDICATED AS "WIDE" SHALL BE AT LEAST TWICE THE WIDTH OF THE NORMAL LINE.
 - 4- GORE LINES SHALL BE TWICE THE WIDTH OF THE NORMAL LINE.
 - 5- REFER TO ROADWAY STANDARD DRAWINGS 1205.01 AND 1205.08 FOR ADDITIONAL PAVEMENT MARKING GUIDANCE.

LEGEND	
W	= WIDTH OF TRAVEL LANE
E.O.T.	= EDGE OF TRAVEL
◆	DIRECTION OF TRAFFIC FLOW
■	PAVEMENT MARKING SYMBOLS

STATE OF NORTH CAROLINA
DEPT. OF TRANSPORTATION
DIVISION OF HIGHWAYS
RALEIGH, N.C.

ROADWAY STANDARD DRAWING FOR
PAVEMENT MARKINGS
EXIT AND ENTRANCE RAMP

SHEET 3 OF 3
1205.03

8/17/99
8/13/2023
04:26:13
I:\00765_002_HI-0016_US-74_From_E\CADD\HI-0016_PMP-04.dgn
User: jlabier