
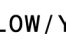

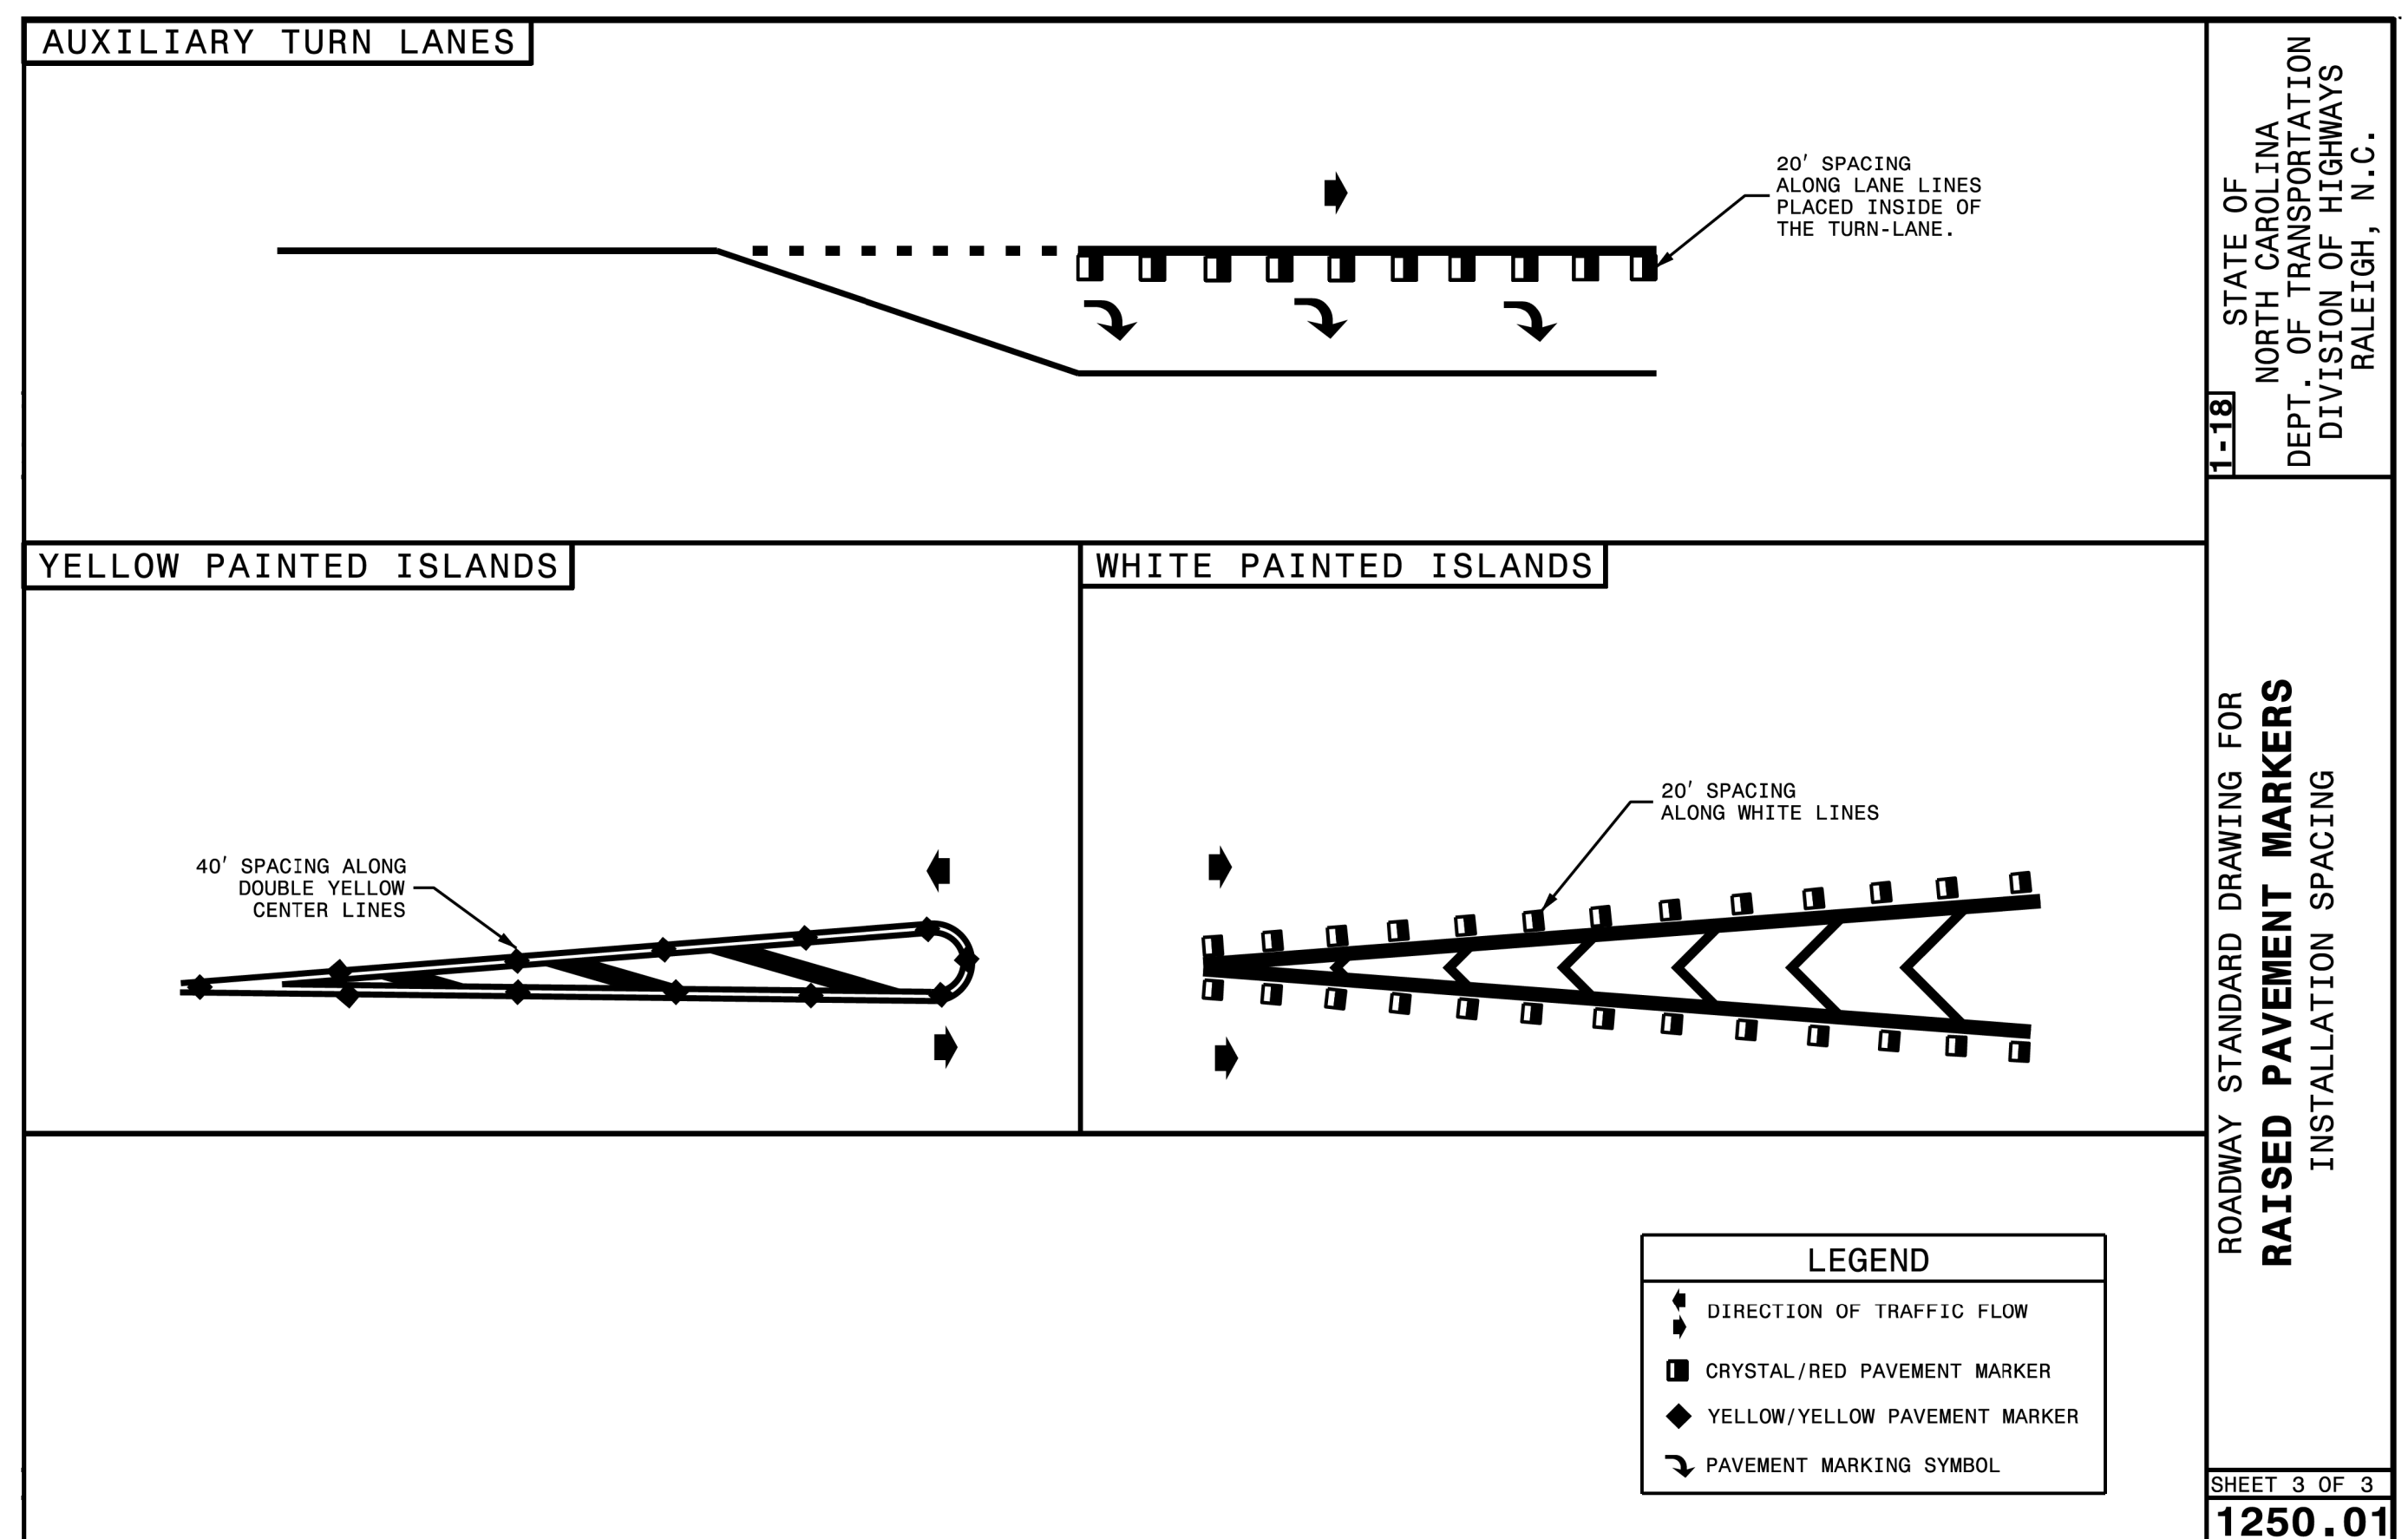

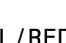




LEGEND	
	CRYSTAL/RED PAVEMENT MARKER
	YELLOW/YELLOW PAVEMENT MARKER
	DIRECTION OF TRAFFIC FLOW



LEGEND	
	DIRECTION OF TRAFFIC FLOW
	CRYSTAL/RED PAVEMENT MARKER
	YELLOW/YELLOW PAVEMENT MARKER
	PAVEMENT MARKING SYMBOL