


CONTRACT: C204845 TIP PROJECT: HI-0016

STRUCTURES

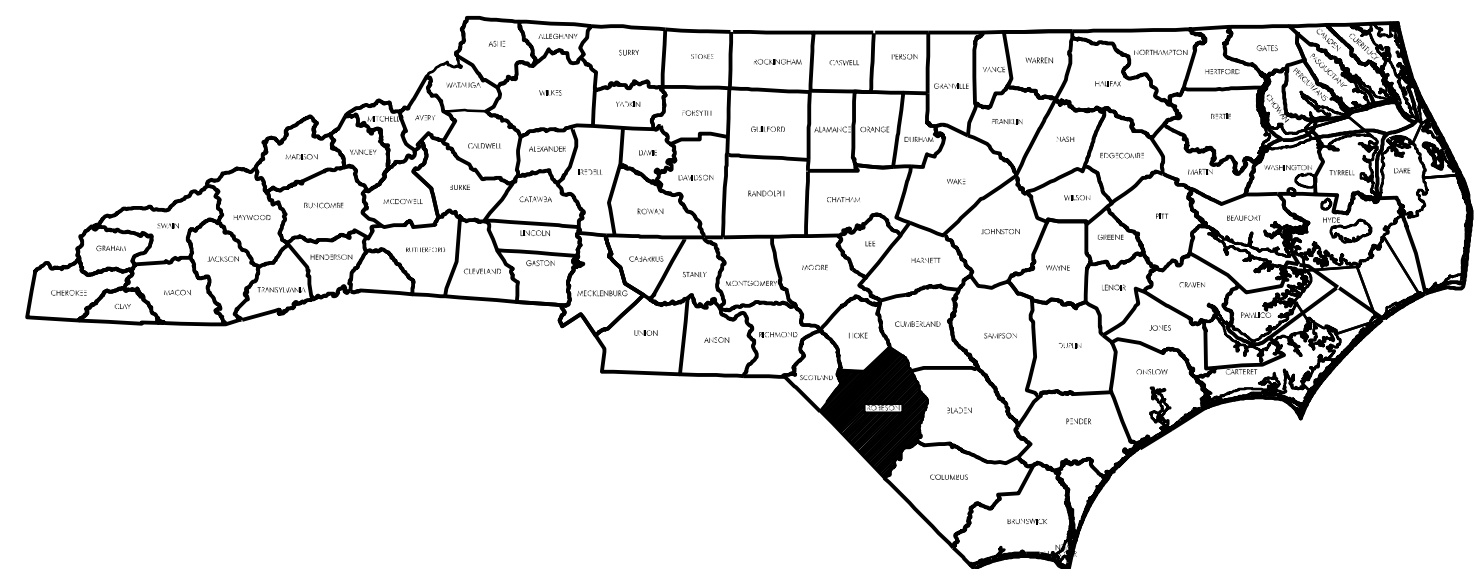


**STATE OF NORTH CAROLINA
DIVISION OF HIGHWAYS
ROBESON COUNTY**


STATE	STATE PROJECT REFERENCE NO.	SHEET NO.	TOTAL SHEETS
N.C.	HI-0016	1	
STATE PROJECT NO.	F. A. PROJ. NO.	DESCRIPTION	
49987.1.1	0074244	PE	
49987.3.1	0074244	CONSTR.	

LOCATION: BRIDGE #770110 ON US 74 WBL/NC 130 WBL OVER LUMBER RIVER OVERFLOW
 BRIDGE #770465 ON US 74 EBL/NC 130 EBL OVER LUMBER RIVER OVERFLOW
 BRIDGE #770118 ON US 74 WBL/NC 130 WBL OVER LUMBER RIVER
 BRIDGE #770466 ON US 74 EBL/NC 130 EBL OVER LUMBER RIVER
 BRIDGE #770490 ON SR 2210 OVER US 74
 BRIDGE #770512 ON SR 2220 OVER US 74


TYPE OF WORK: BRIDGE PRESERVATION - SHOTBLASTING, SILANE DECK TREATMENT & SILANE BARRIER RAIL TREATMENT, RECONSTRUCTION OF BRIDGE JOINTS AND SEALS

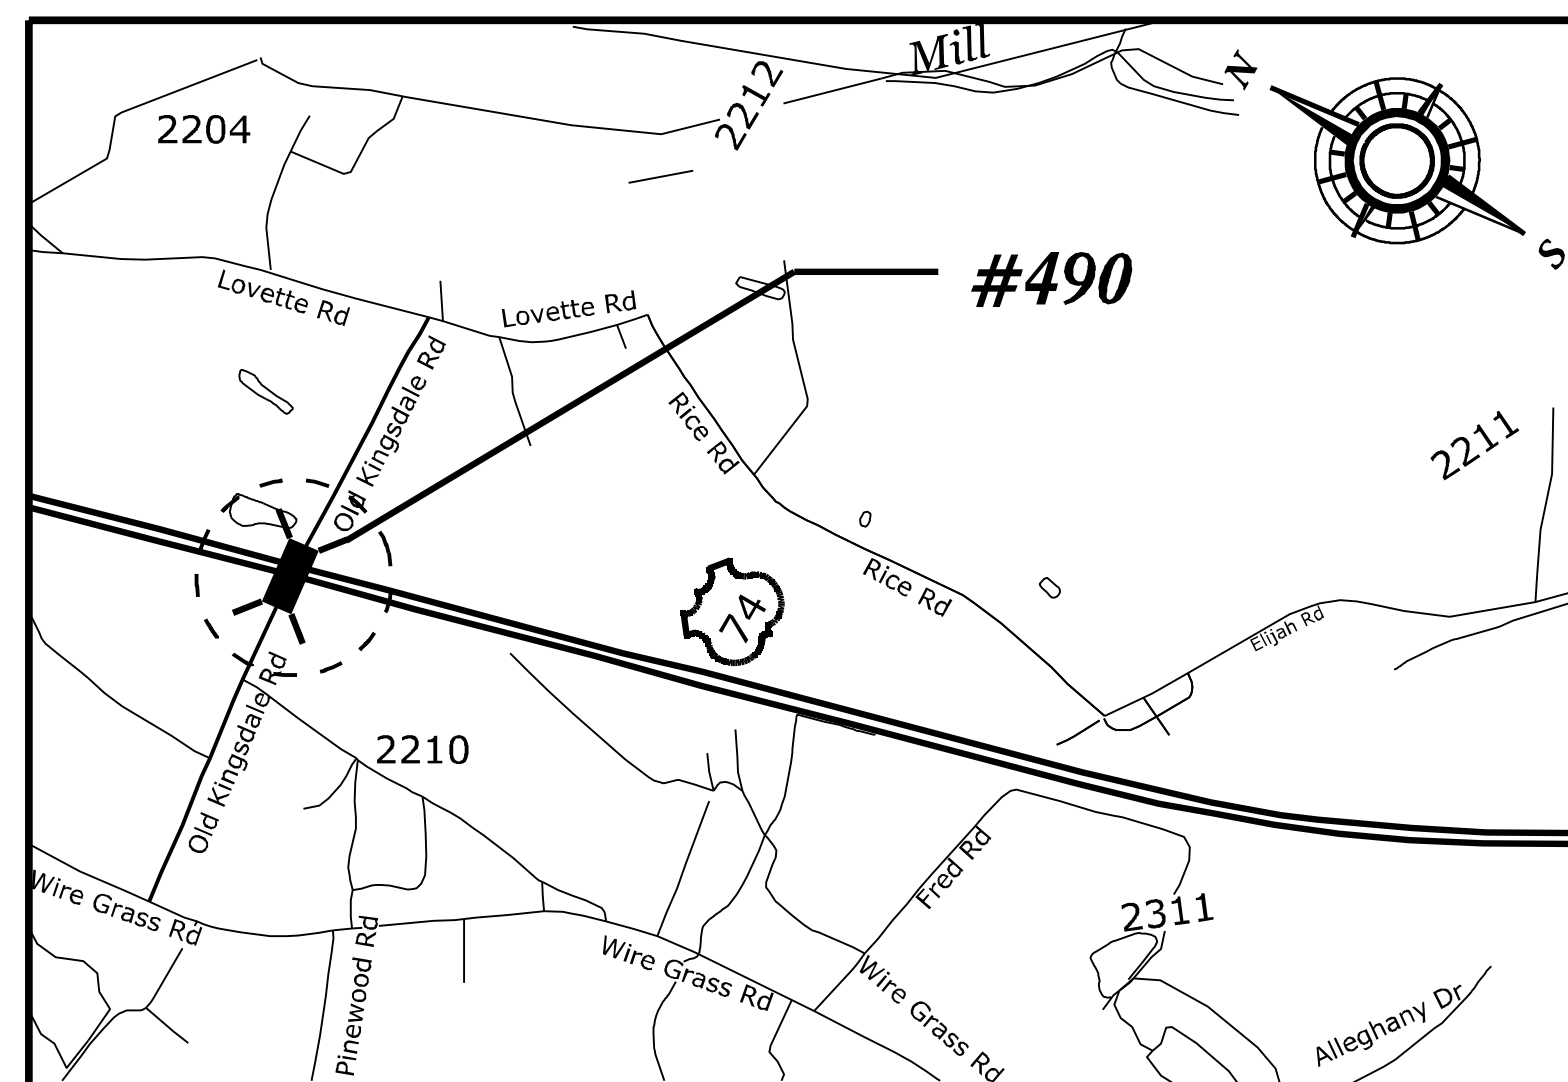

BRIDGE #770490

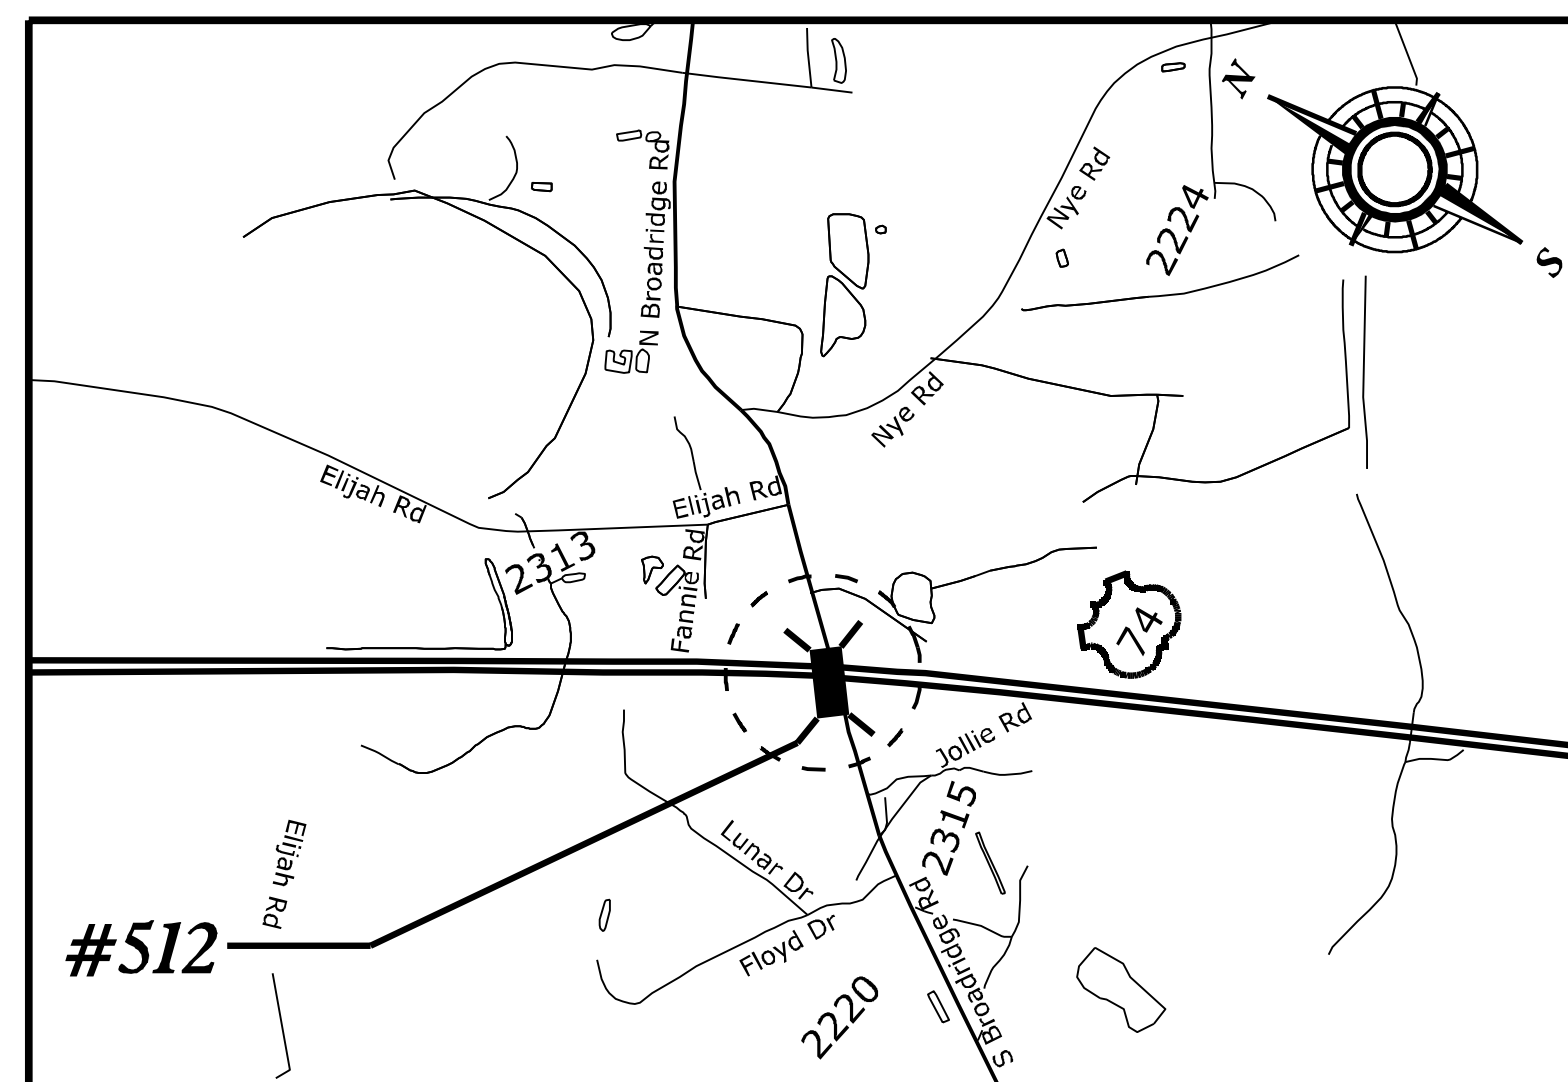


BRIDGE #770512

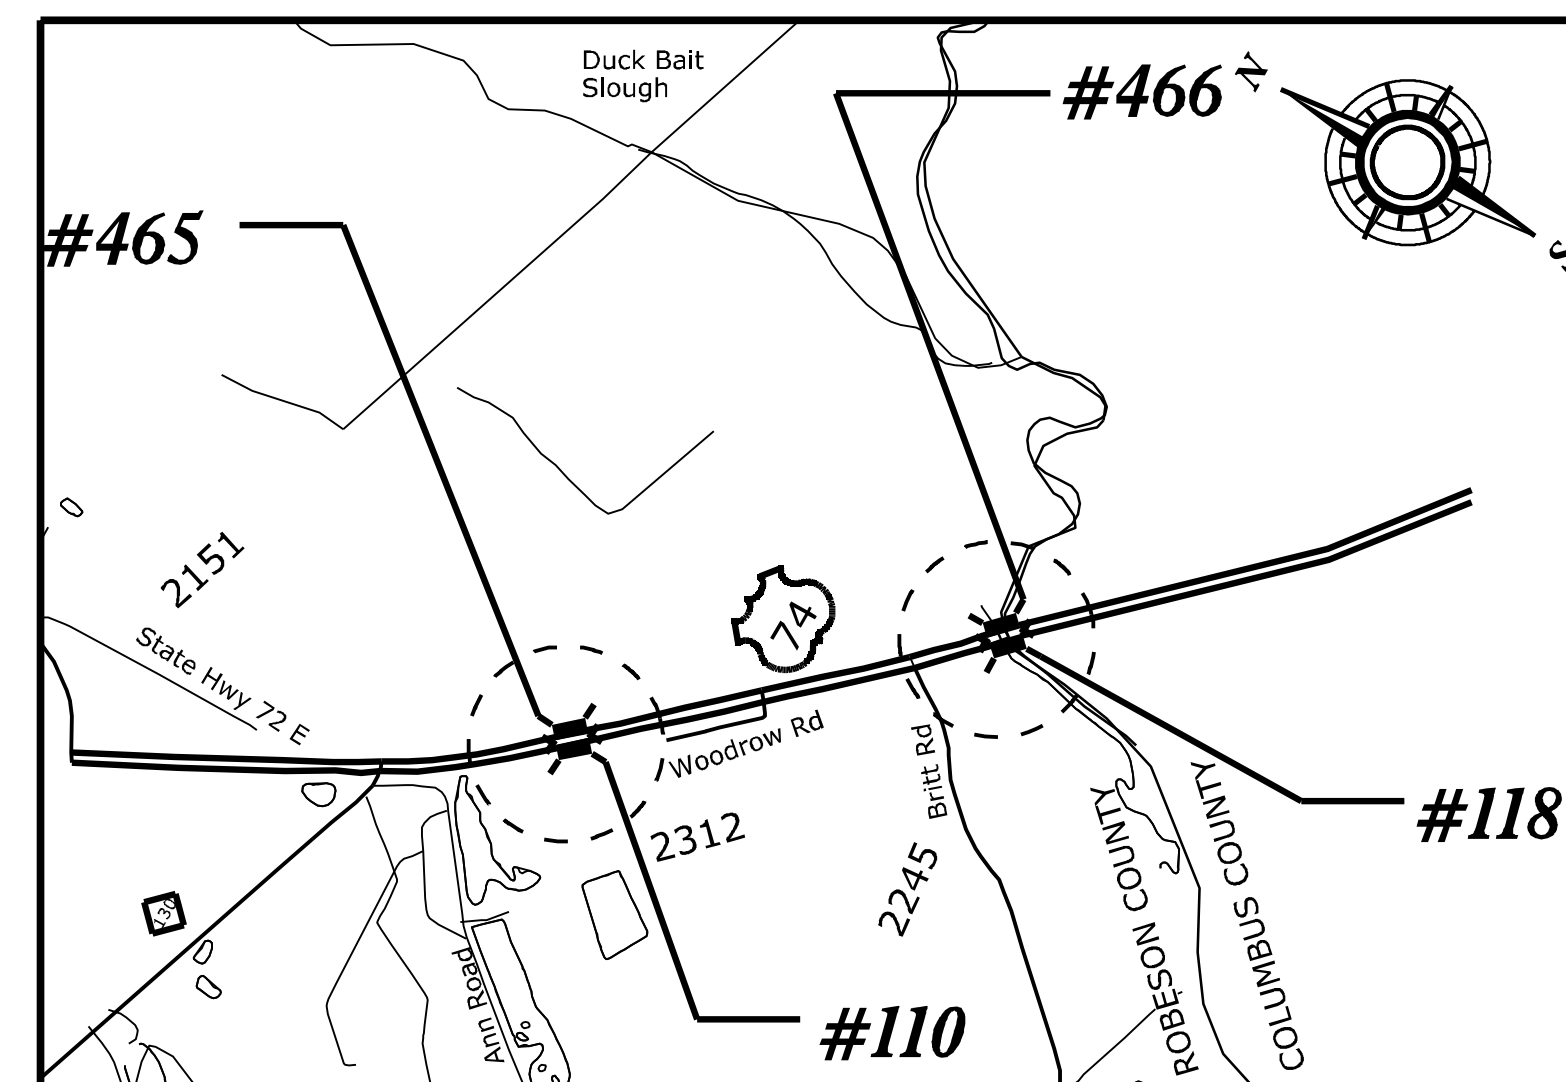

**BRIDGE #770110
BRIDGE #770465
BRIDGE #770118
BRIDGE #770466**

VICINITY MAP

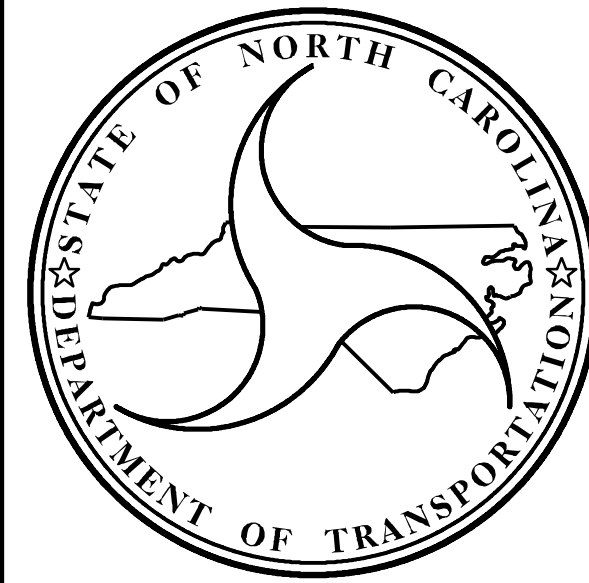

DESIGN DATA	
BRIDGE #110 ADT 2019	= 9000
BRIDGE #465 ADT 2019	= 9000
BRIDGE #118 ADT 2019	= 9000
BRIDGE #466 ADT 2018	= 8000
BRIDGE #490 ADT 2016	= 1100
BRIDGE #512 ADT 2019	= 900

PROJECT LENGTH	
PROJECT LENGTH #110	= 0.026 MI
PROJECT LENGTH #465	= 0.026 MI
PROJECT LENGTH #118	= 0.052 MI
PROJECT LENGTH #466	= 0.052 MI
PROJECT LENGTH #490	= 0.038 MI
PROJECT LENGTH #512	= 0.035 MI

NCDOT CONTACT: TIM SHERRILL, PE
PROJECT MANAGER

Prepared for:
STRUCTURES MANAGEMENT UNIT
NORTH CAROLINA DEPARTMENT OF TRANSPORTATION

2018 STANDARD SPECIFICATIONS

LETTING DATE:
DECEMBER 19, 2023

10/13/2023

EMILY MURRAY, PE
PROJECT ENGINEER

VOLKERT

5430 Wade Park Boulevard, Suite 410
Raleigh, NC 27607
Tel. 919-854-0344 Fax. 919-854-0355
NC License No. F-0765