


TIP PROJECT: HI-0016

CONTRACT: C204845

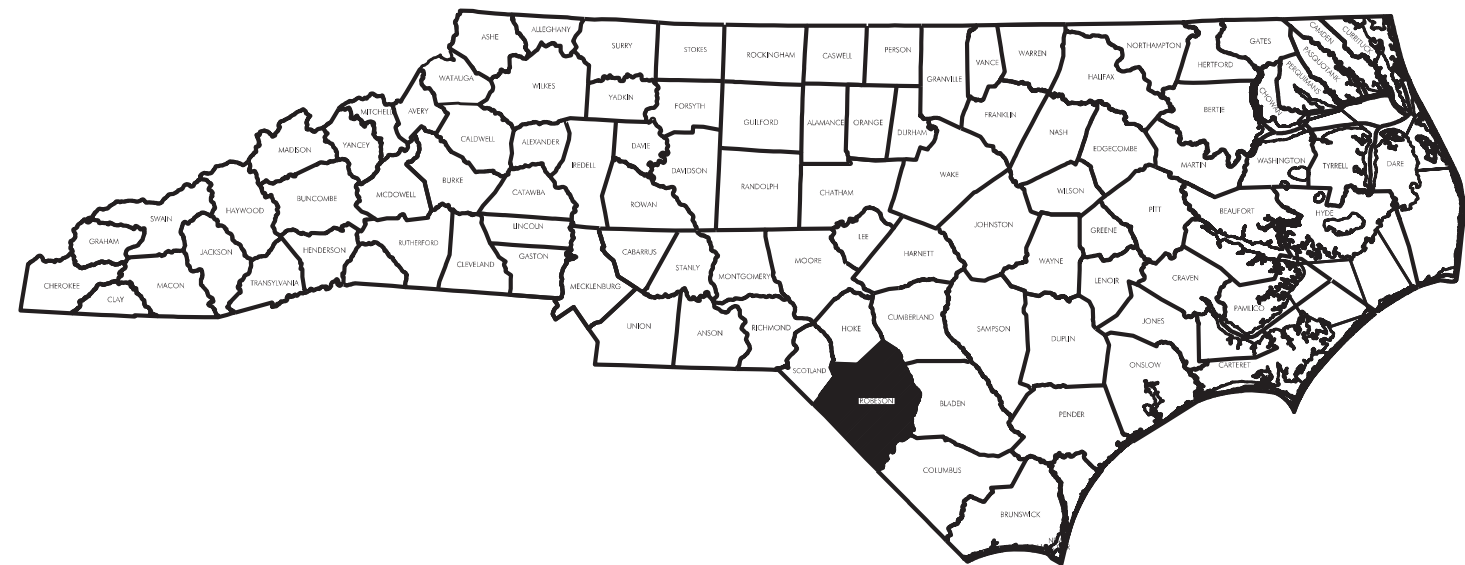

STATE OF NORTH CAROLINA
DIVISION OF HIGHWAYS

ROBESON COUNTY

STATE	STATE PROJECT REFERENCE NO.	SHEET NO.	TOTAL SHEETS
N.C.	HI-0016	1A	
STATE PROJECT NO.	F. A. PROJ. NO.	DESCRIPTION	
49987.1.1	0074244	PE	
49987.3.1	0074244	CONSTR.	

LOCATION: BRIDGE #770110 ON US 74 WBL/NC 130 WBL OVER LUMBER RIVER OVERFLOW
 BRIDGE #770465 ON US 74 EBL/NC 130 EBL OVER LUMBER RIVER OVERFLOW
 BRIDGE #770118 ON US 74 WBL/NC 130 WBL OVER LUMBER RIVER
 BRIDGE #770466 ON US 74 EBL/NC 130 EBL OVER LUMBER RIVER
 BRIDGE #770490 ON SR 2210 OVER US 74
 BRIDGE #770512 ON SR 2220 OVER US 74

TYPE OF WORK: BRIDGE PRESERVATION - SHOTBLASTING, SILANE DECK TREATMENT & SILANE BARRIER RAIL TREATMENT, RECONSTRUCTION OF BRIDGE JOINTS AND SEALS

INDEX OF SHEETS

STRUCTURE NO.	DESCRIPTION	SHEET NUMBER
	TITLE SHEET	
	INDEX OF SHEETS & SUMMARY OF QUANTITIES	
	LOCATION SKETCH	S-1
770110	STRUCTURAL PLANS FOR BRIDGE 770110	S-2 TO S-4
770465	STRUCTURAL PLANS FOR BRIDGE 770465	S-5 TO S-7
770118	STRUCTURAL PLANS FOR BRIDGE 770118	S-8 TO S-10
770466	STRUCTURAL PLANS FOR BRIDGE 770466	S-11 TO S-13
770490	STRUCTURAL PLANS FOR BRIDGE 770490	S-14 TO S-16
770512	STRUCTURAL PLANS FOR BRIDGE 770512	S-17 TO S-19
	JOINT REPAIR DETAILS	S-20 TO S-21
	STANDARD NOTES	SN

TOTAL BILL OF MATERIAL							
BRIDGE NO.	FOAM JOINT SEALS FOR PRESERVATION	ELASTOMERIC CONCRETE FOR PRESERVATION	BRIDGE JOINT DEMOLITION	SURFACE PREPARATION FOR SILANE BARRIER RAIL TREATMENT	SILANE BARRIER RAIL TREATMENT	SHOTBLASTING BRIDGE DECK	SILANE DECK TREATMENT
	LIN. FT.	CU. FT.	SQ. FT.	SQ. FT.	SQ. FT.	SQ. YDS.	SQ. YDS.
770110	78.0	19.0	76.0	930.4	930.4	654.5	654.5
770465	78.0	19.0	76.0	930.4	930.4	654.5	654.5
770118	78.0	19.0	76.0	1917.4	1917.4	1292.0	1292.0
770466	78.0	19.0	76.0	1917.4	1917.4	1292.0	1292.0
770490	0.0	0.0	0.0	1392.4	1392.4	757.8	757.8
770512	0.0	0.0	0.0	1301.4	1301.4	857.0	857.0
TOTAL	312.0	76.0	304.0	8389.4	8389.4	5507.8	5507.8



4/6/2023

VOLKERT

5430 Wade Park Blvd., Suite 410
 Raleigh, NC 27607
 Tel. 919-854-0344 Fax: 919-854-0355
 NC License No. F-0765

DOCUMENT NOT CONSIDERED
 FINAL UNLESS ALL
 SIGNATURES COMPLETED