

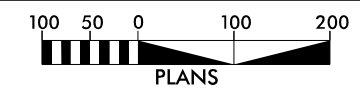
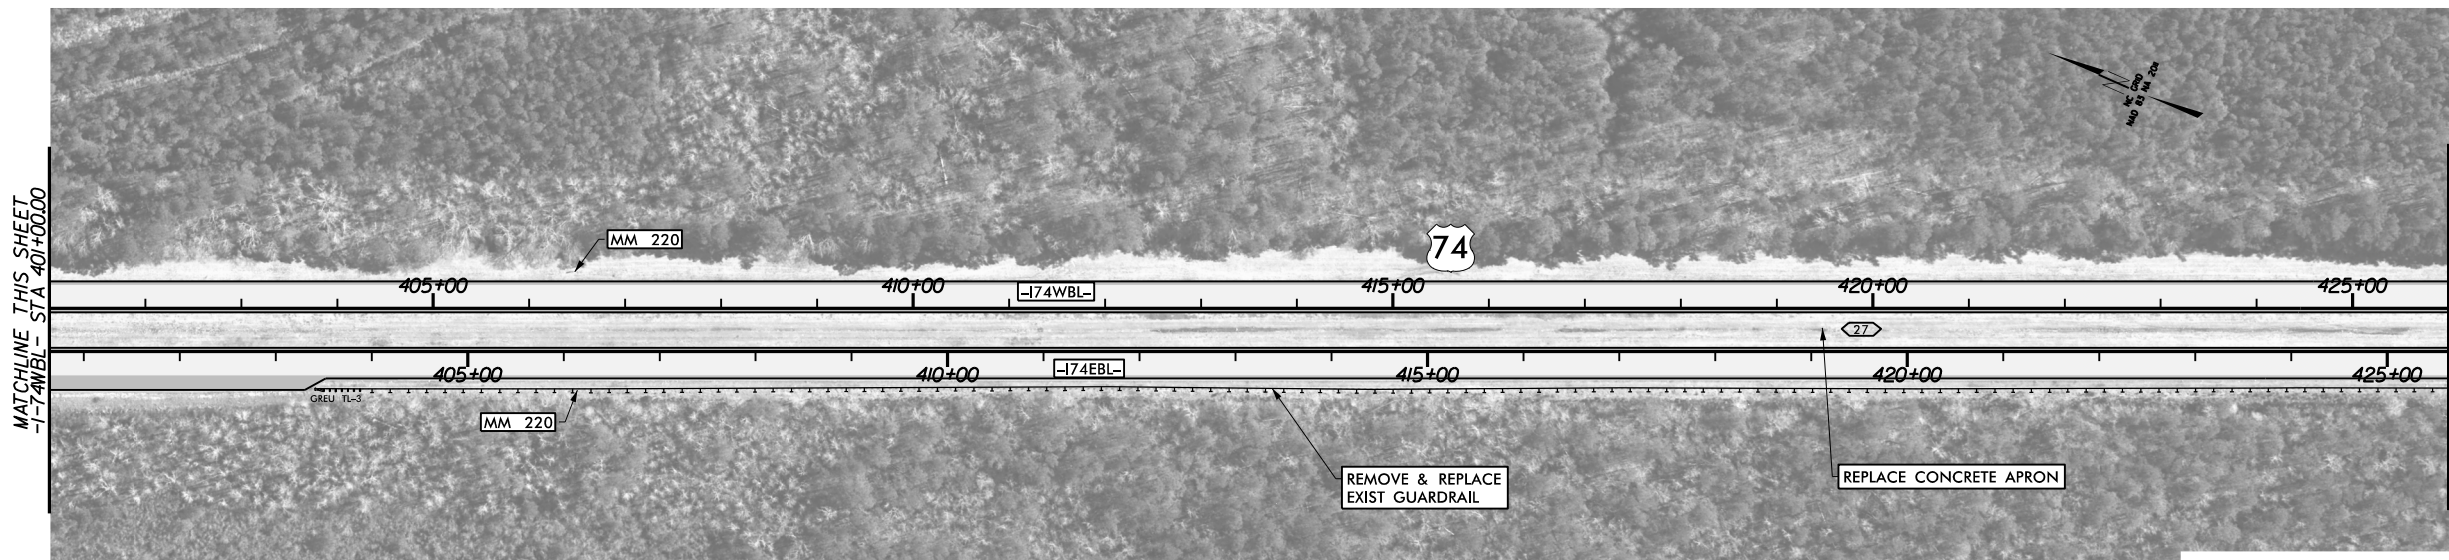


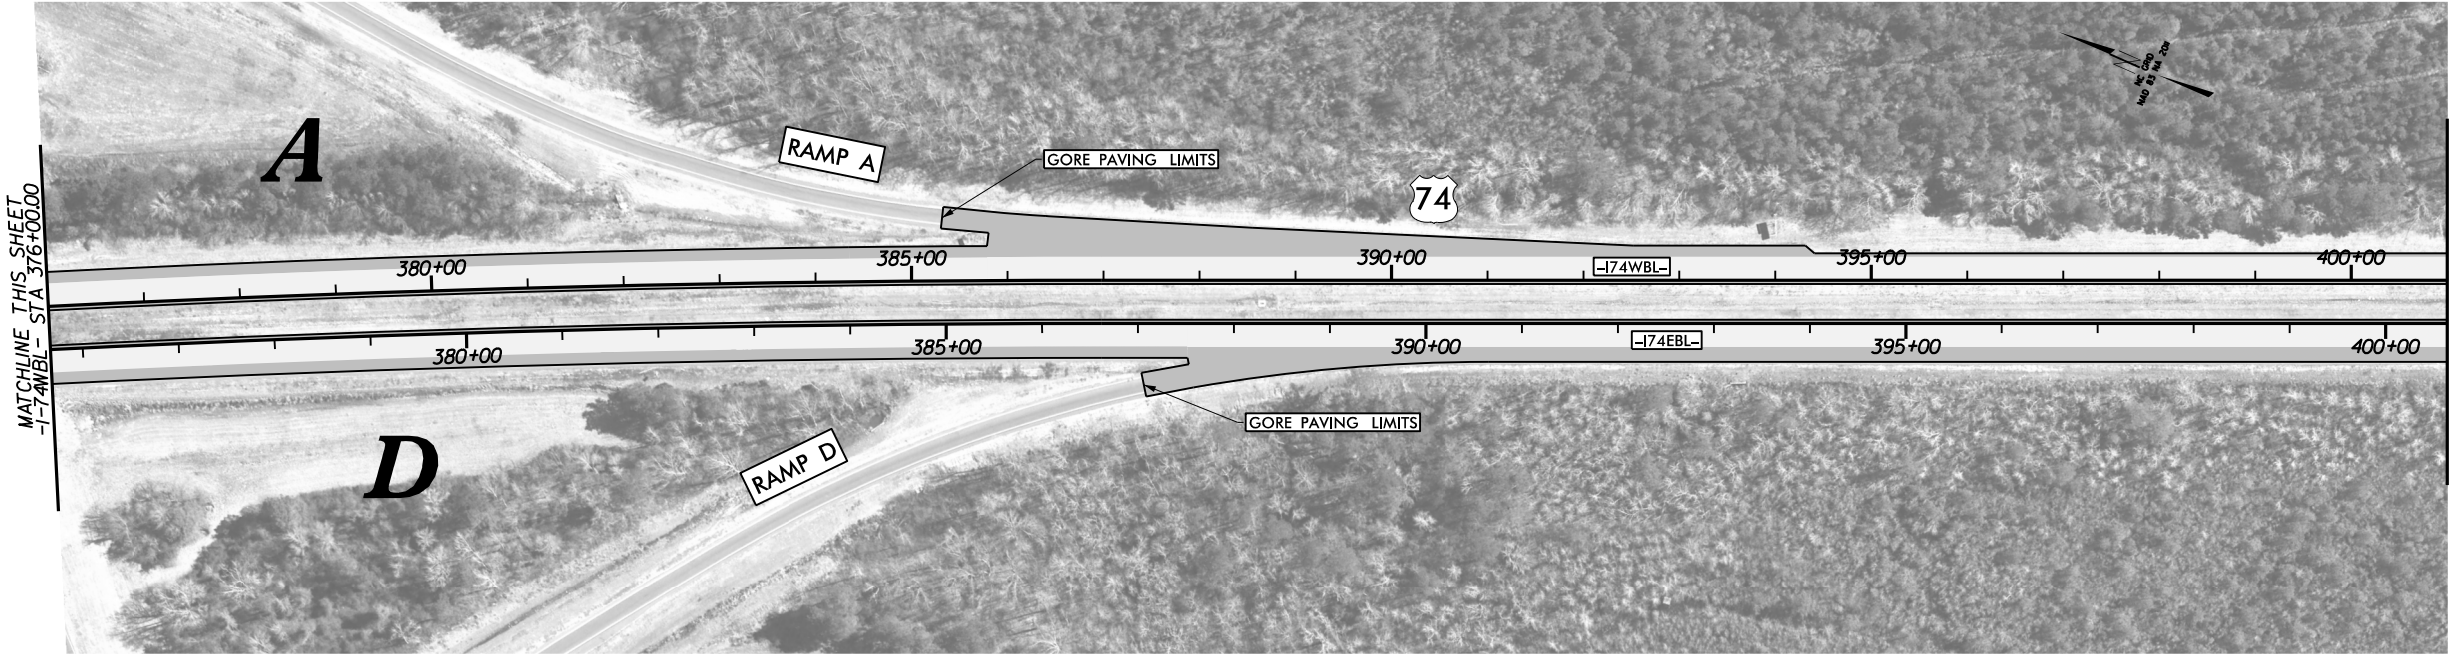

Whitman, Reardon & Associates, LLP
 1201 Edwards Mill Road, Suite 320, Raleigh, North Carolina 27606

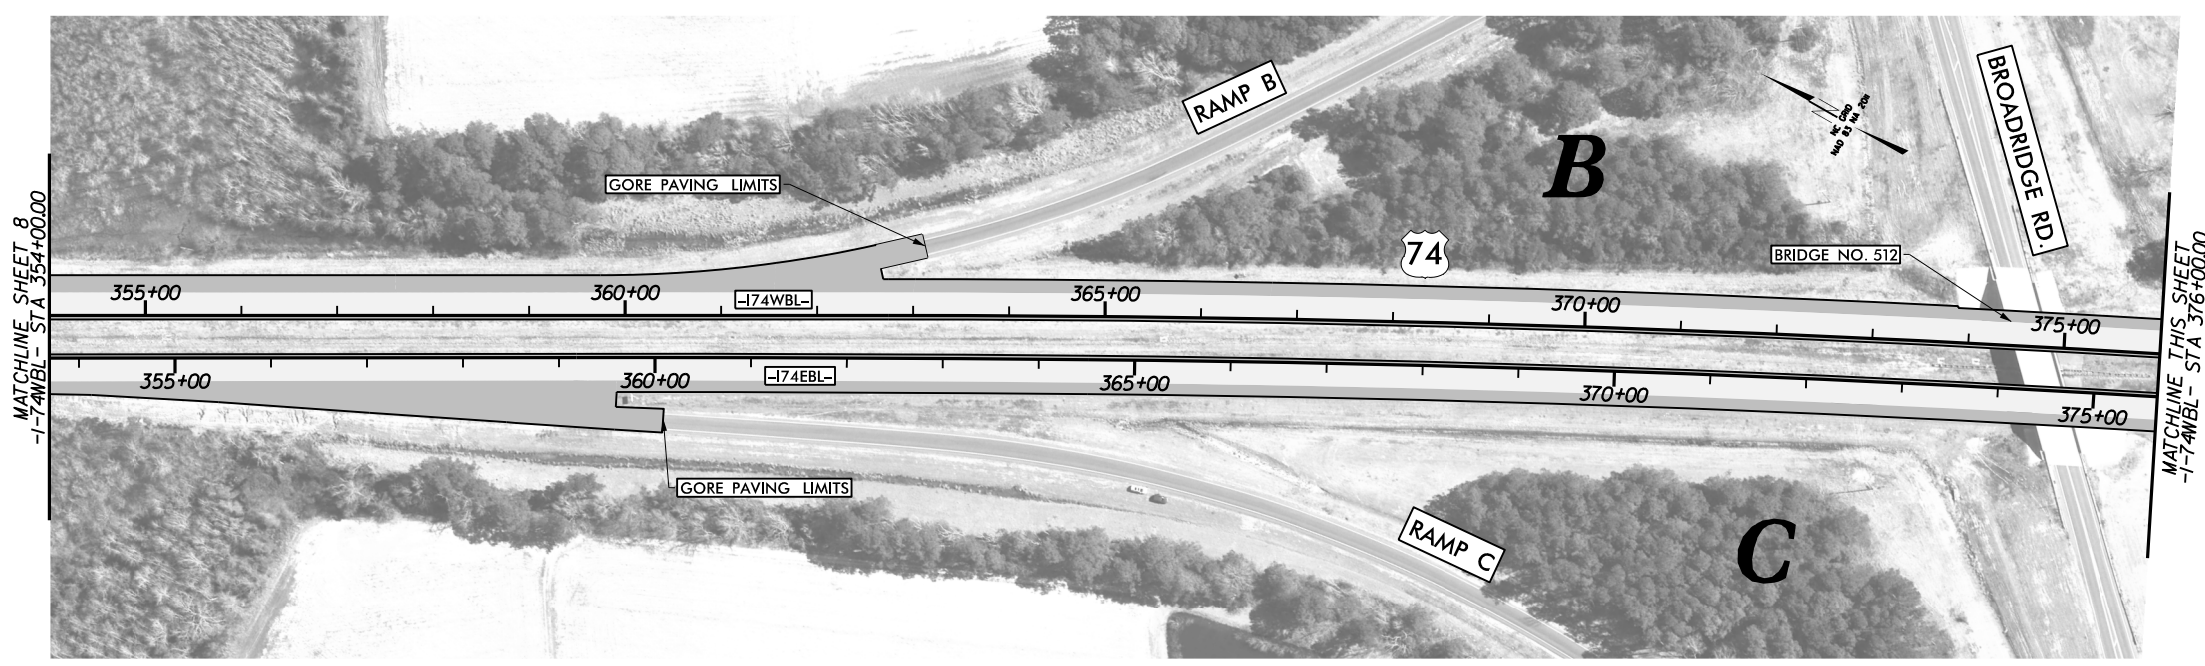

8/17/99

I:\0216 AM
 11/28/06
 C:\CADD\NCDOT\Roadway\Proj\HI-0016.RDY_PSH-09.dgn

MATCHLINE SHEET 8
 -174WBL- STA 354+00.00

MATCHLINE THIS SHEET
 -174WBL- STA 376+00.00

MATCHLINE THIS SHEET
 -174WBL- STA 376+00.00

MATCHLINE THIS SHEET
 -174WBL- STA 401+00.00

MATCHLINE THIS SHEET
 -174WBL- STA 401+00.00

MATCHLINE SHEET 10
 -174WBL- STA 426+00.00

