

09, 08/2023


STATE	STATE PROJECT REFERENCE NO.	SHEET NO.	TOTAL SHEETS
N.C.	HI-0017	1	
STATE PROJ. NO.	F.A. PROJ. NO.	DESCRIPTION	
49988.1.1		PE	
49988.3.1	4998831	CONST	

STATE OF NORTH CAROLINA
DIVISION OF HIGHWAYS




ROBESON COUNTY

LOCATION: US 74 FROM THE SCOTLAND COUNTY LINE TO I-74 /US 74 BUSINESS

TYPE OF WORK: PAVEMENT REHABILITATION, DRAINAGE & BRIDGE PRESERVATION

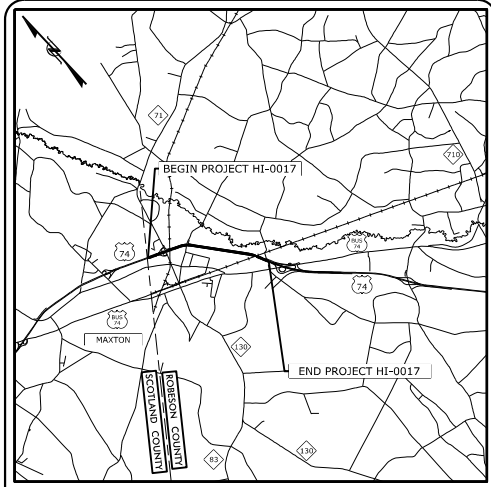

VICINITY MAP
N.T.S.

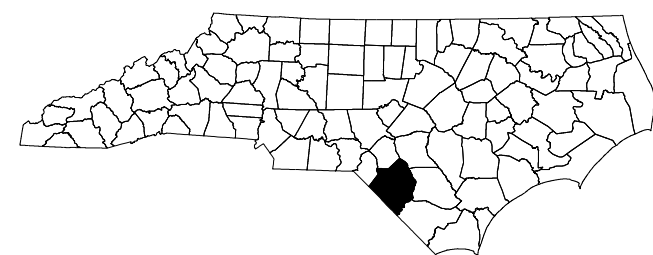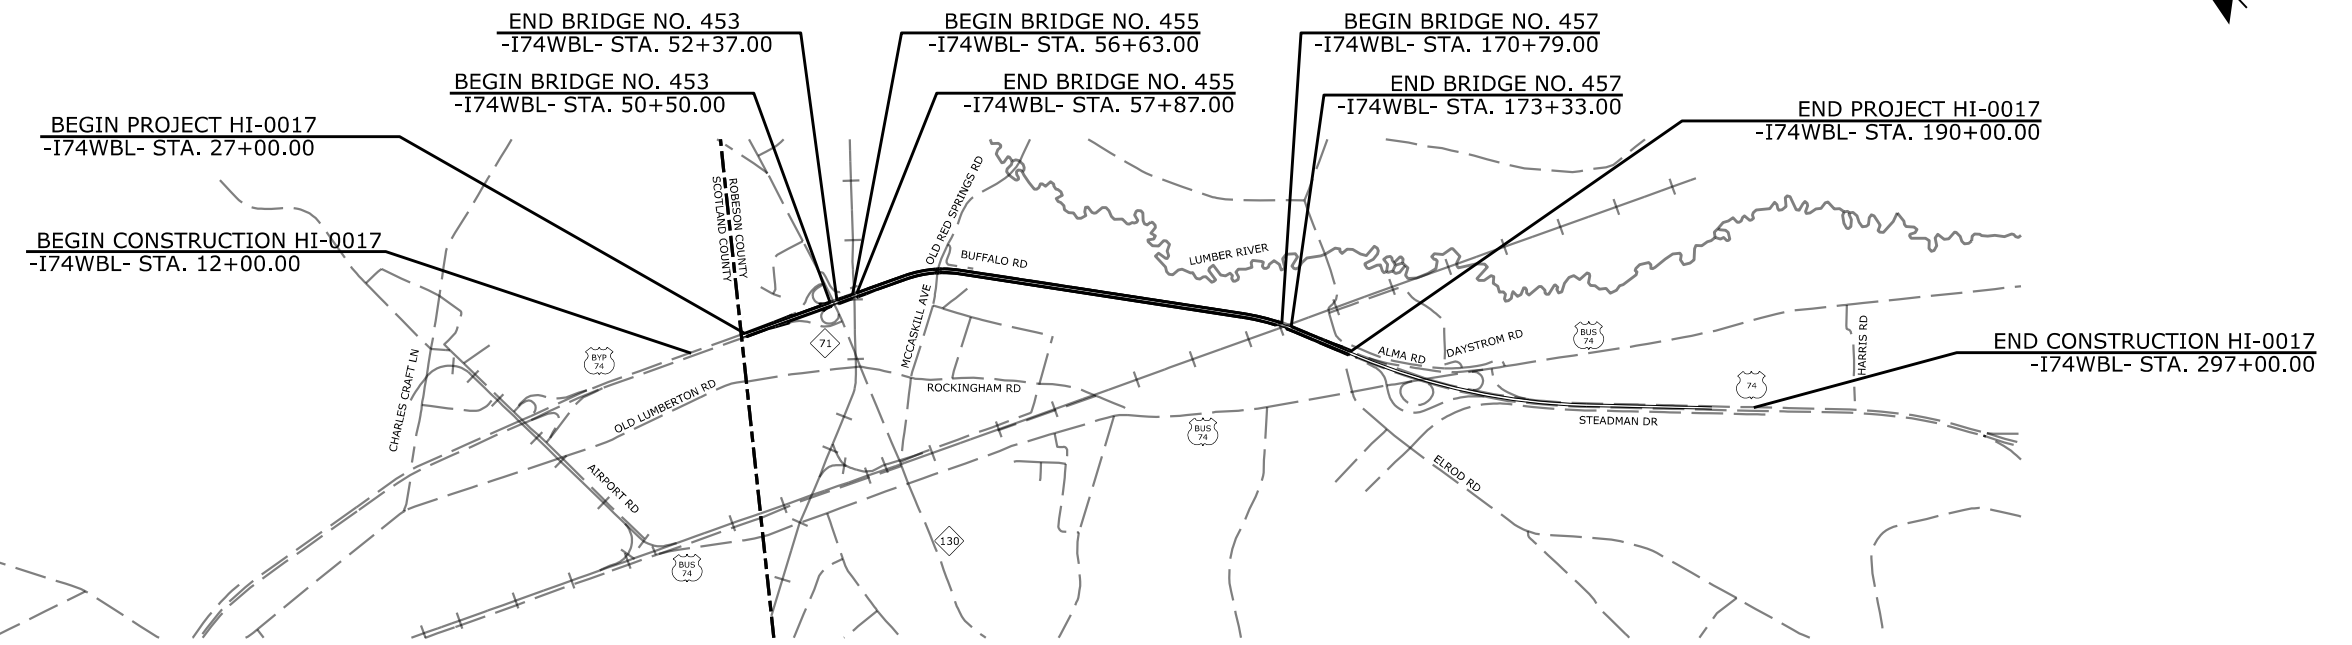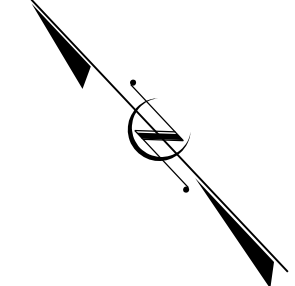

TIP PROJECT: HI-0017

CONTRACT: C204845

DESIGN DATA
AADT 2021 = 19,500
V = 70 MPH

FUNC CLASS =
FREEWAY /FUTURE INTERSTATE

PROJECT LENGTH
LENGTH ROADWAY TIP PROJECT HI-0017 WBL = 2.980 MI
LENGTH STRUCTURE TIP PROJECT HI-0017 WBL = 0.107 MI
TOTAL LENGTH OF TIP PROJECT HI-0017 WBL = 3.087 MI

Prepared for the Office of:
DIVISION OF HIGHWAYS
431 Transportation Dr, Fayetteville NC, 28301

2018 STANDARD SPECIFICATIONS

RIGHT OF WAY DATE:
N/A

LETTING DATE:
DECEMBER 19, 2023


ALEX HENDERSON
NCDOT CONTACT
PROJECT MANAGER

DOUGLAS SAUNDERS, PE
PROJECT ENGINEER

WILLIAM TILLITT, PE
PROJECT DESIGN ENGINEER

11/9/2023

DocuSigned by:
William E. Tillitt
SIGNATURE: WILLIAM E. TILLITT, P.E.

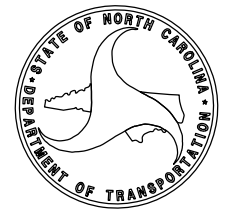

12:42:56 PM
N:\48006-002\CADD\NCDOT\Roadway\Proj\HI-0017\HI-0017_RDY_TSH.dgn
WETILLITT