

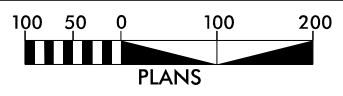
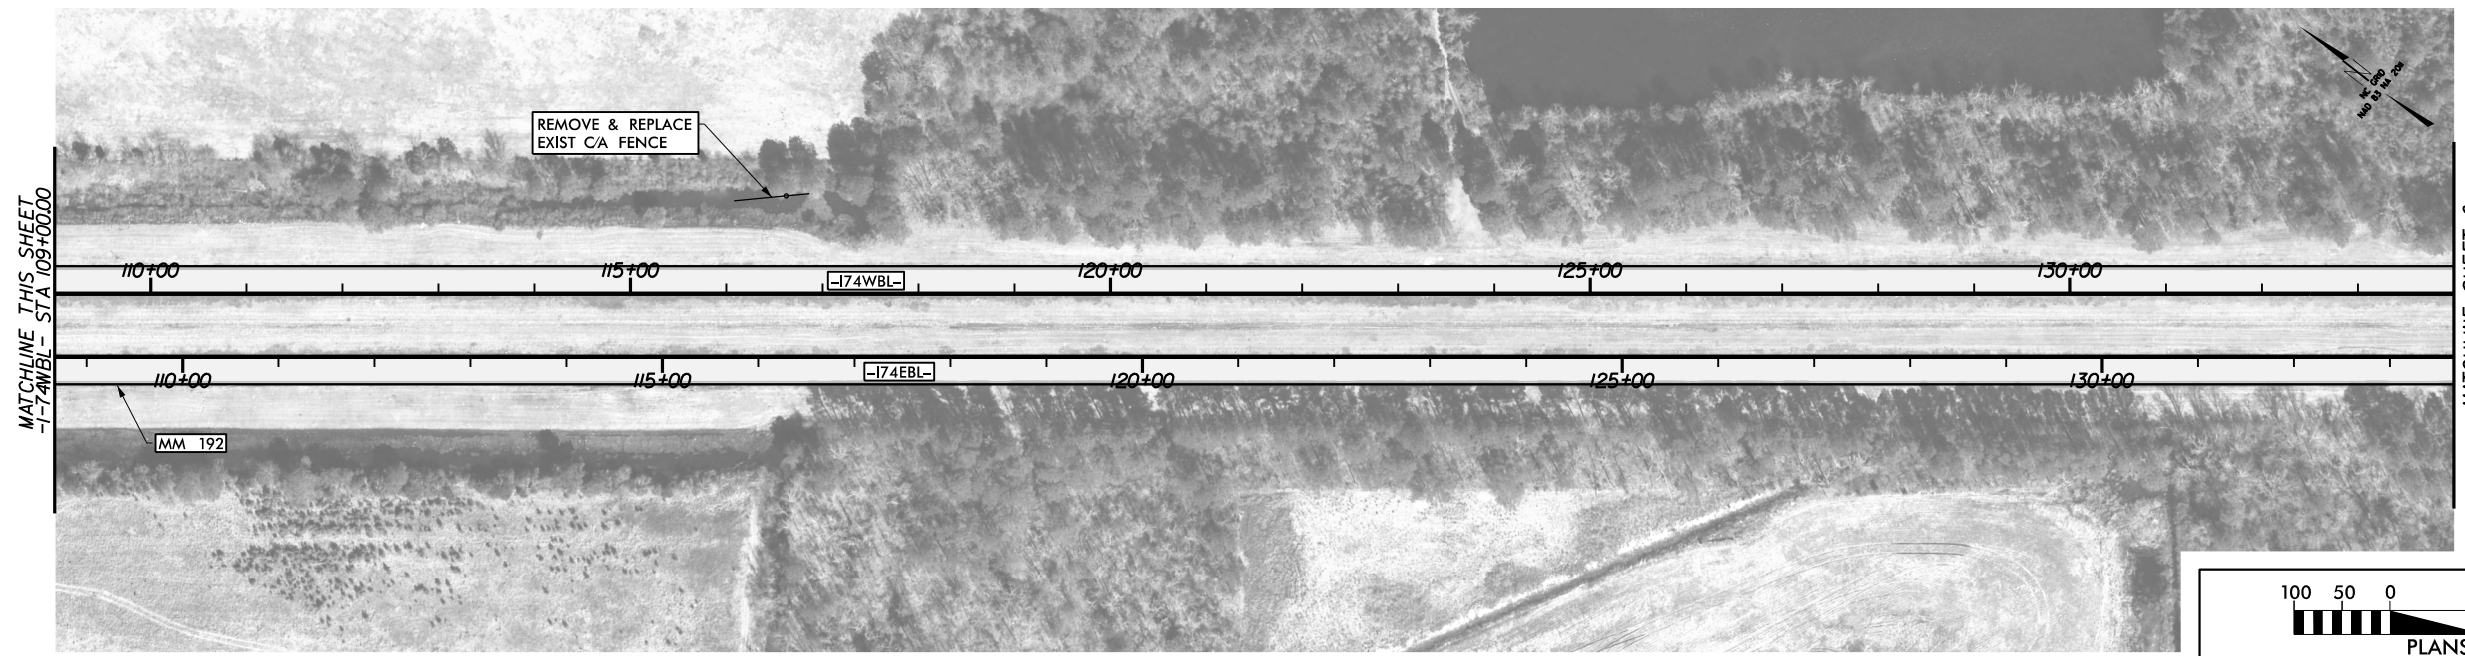


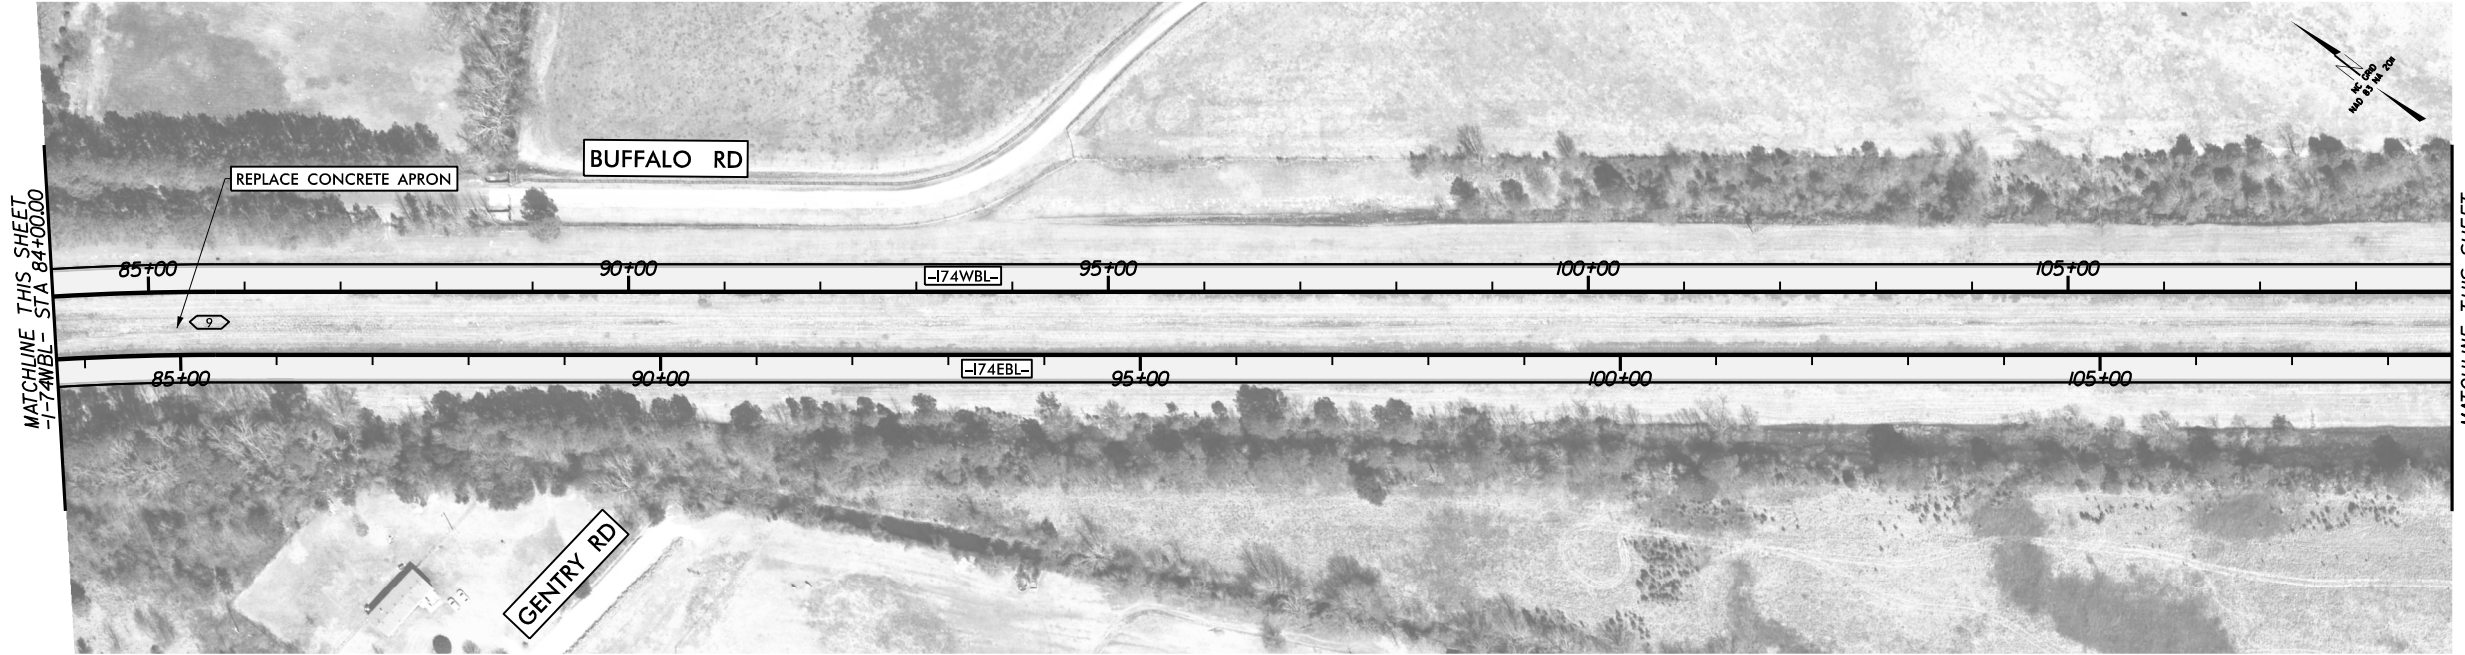

Whitman, Reardon & Associates, LLP
 1201 Edwards Mill Road, Suite 320, Raleigh, North Carolina 27606

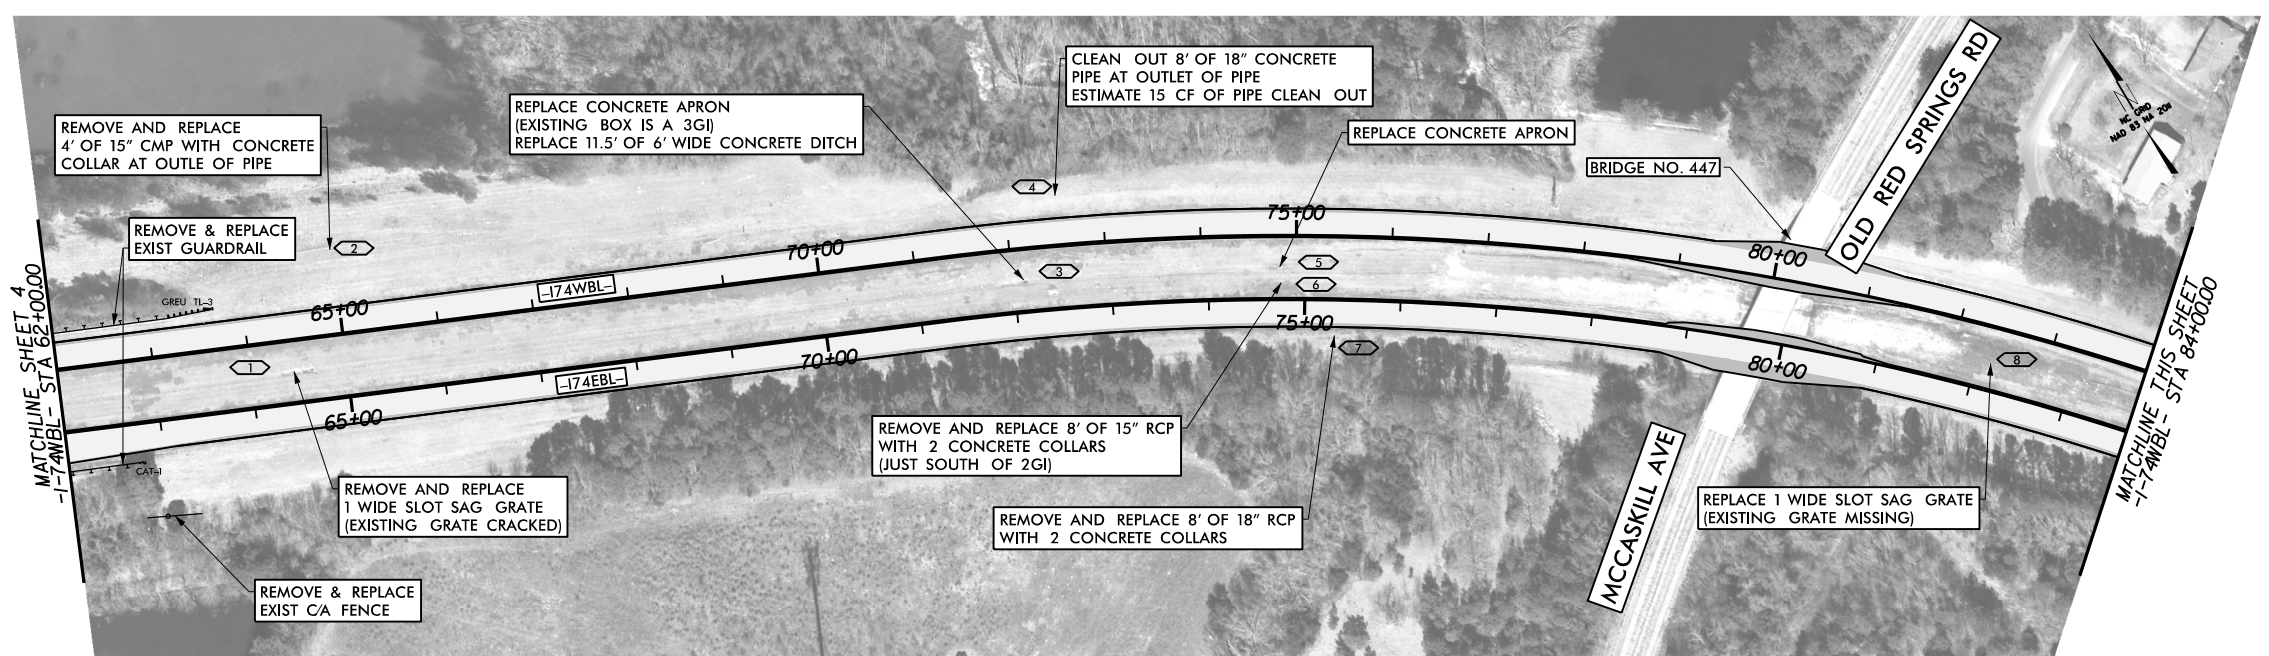

8/17/99

I:\9-34 AM
 11-28-06 02:00:00 \CADD\NCDOT\Roadway\Proj\HI-0017\HI-0017_RDY_PSH-05.dgn