

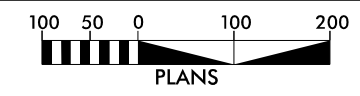
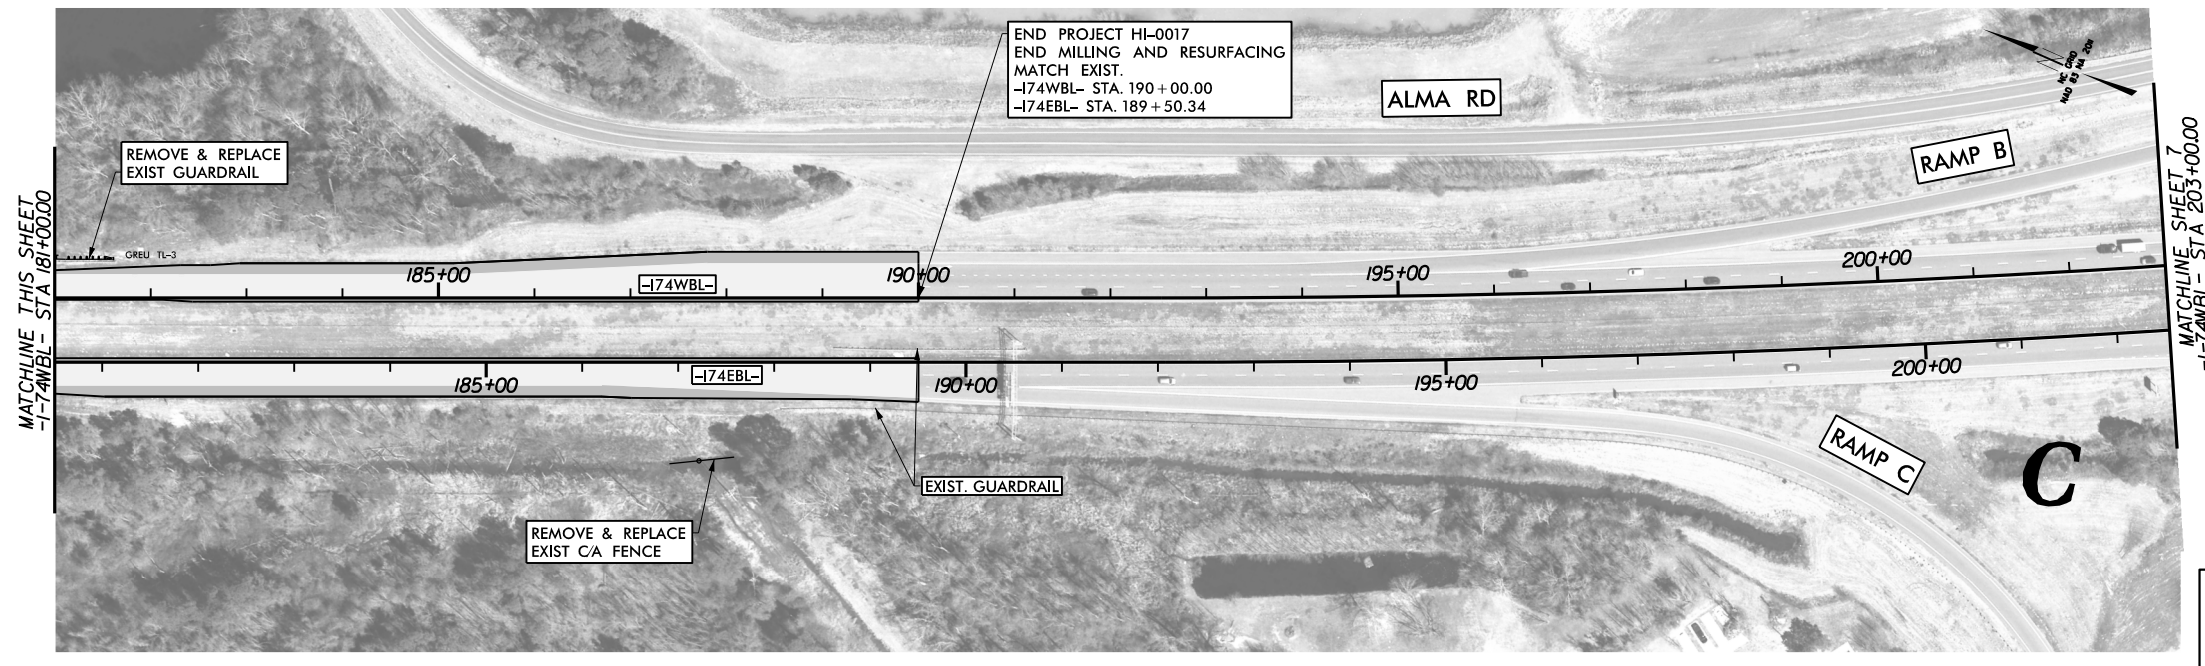


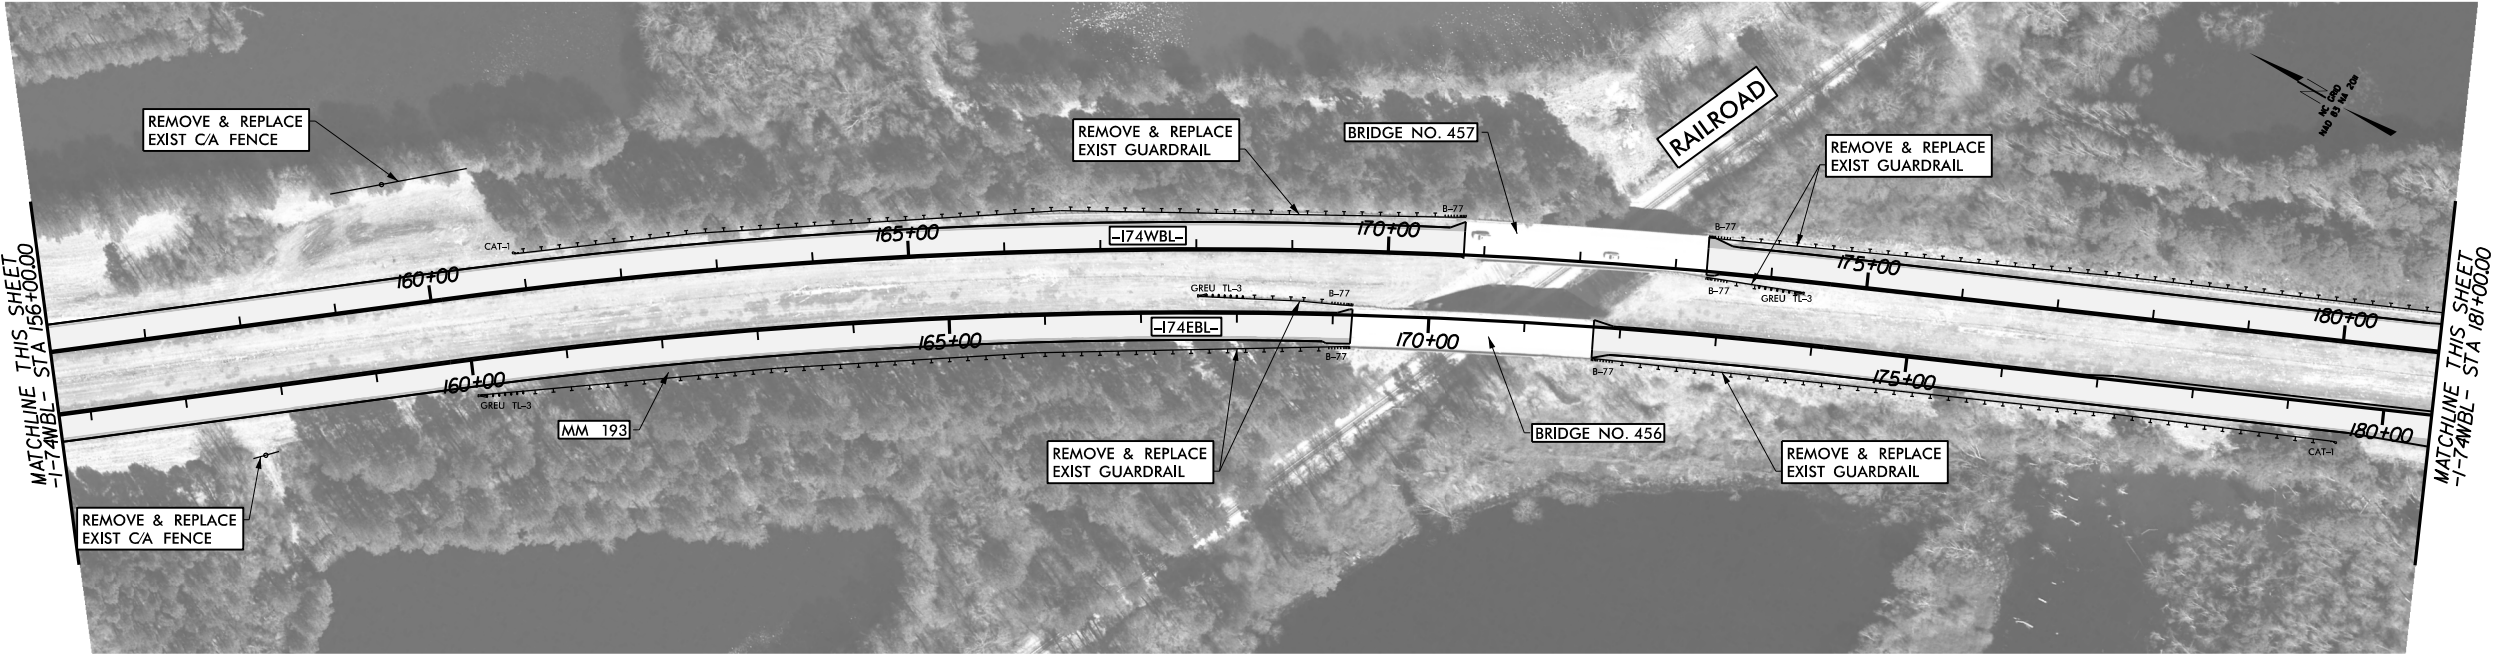

Whitman, Reardon & Associates, LLP
 1201 Edwards Mill Road, Suite 320, Raleigh, North Carolina 27606

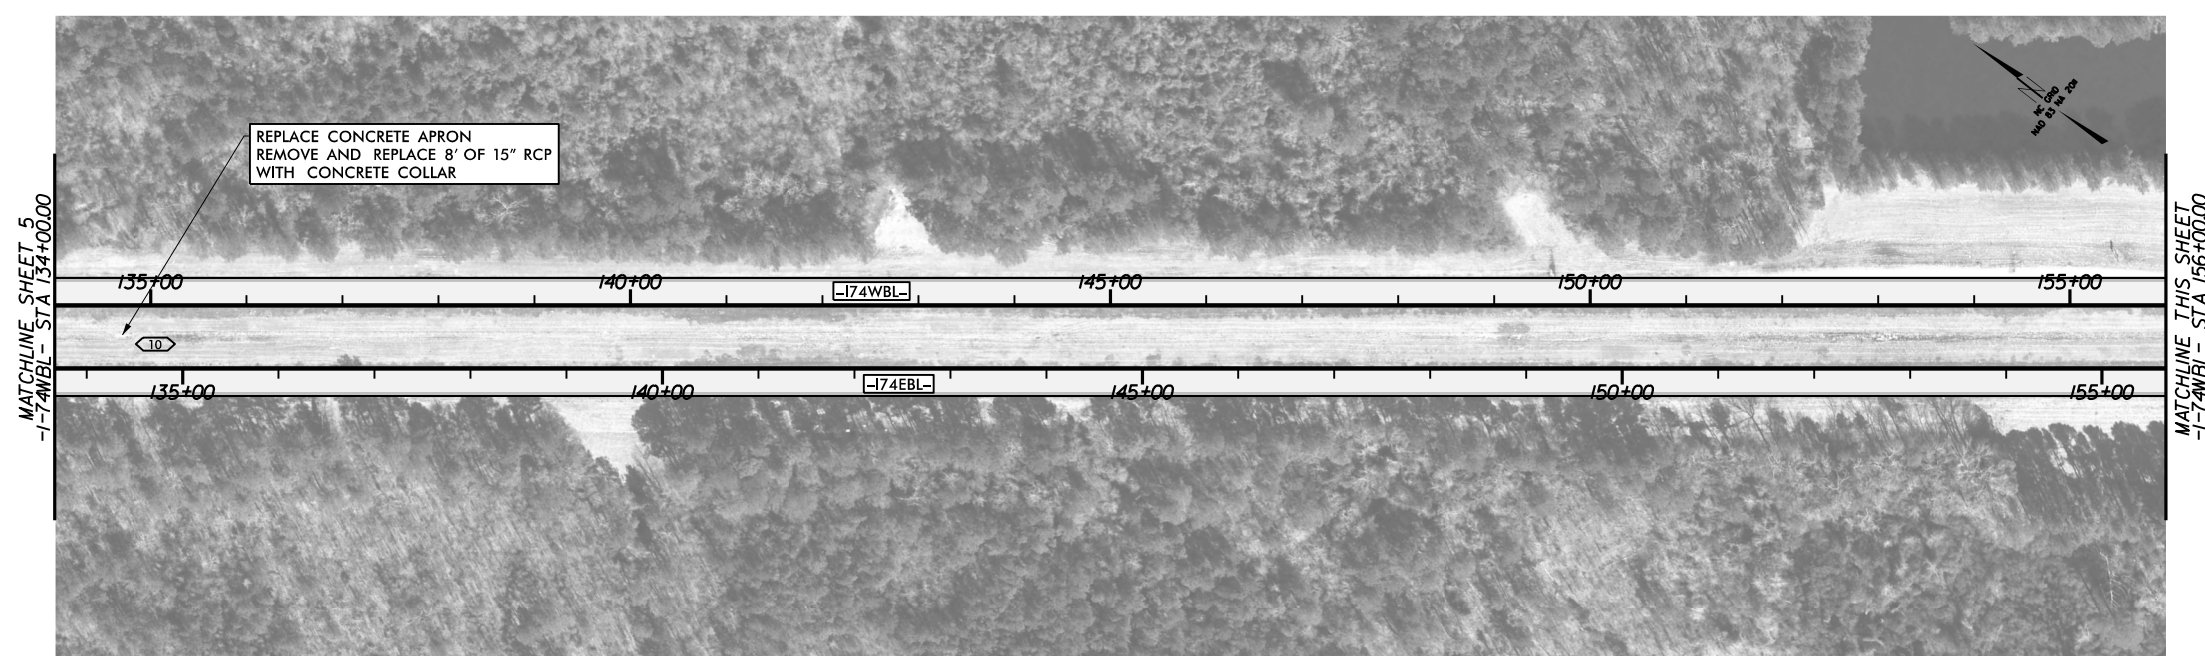

8/17/99

R:\48006\02\CADD\NCDOT\Roadway\Proj\HI-0017\HI-0017_PSH-06.dgn