
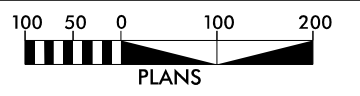
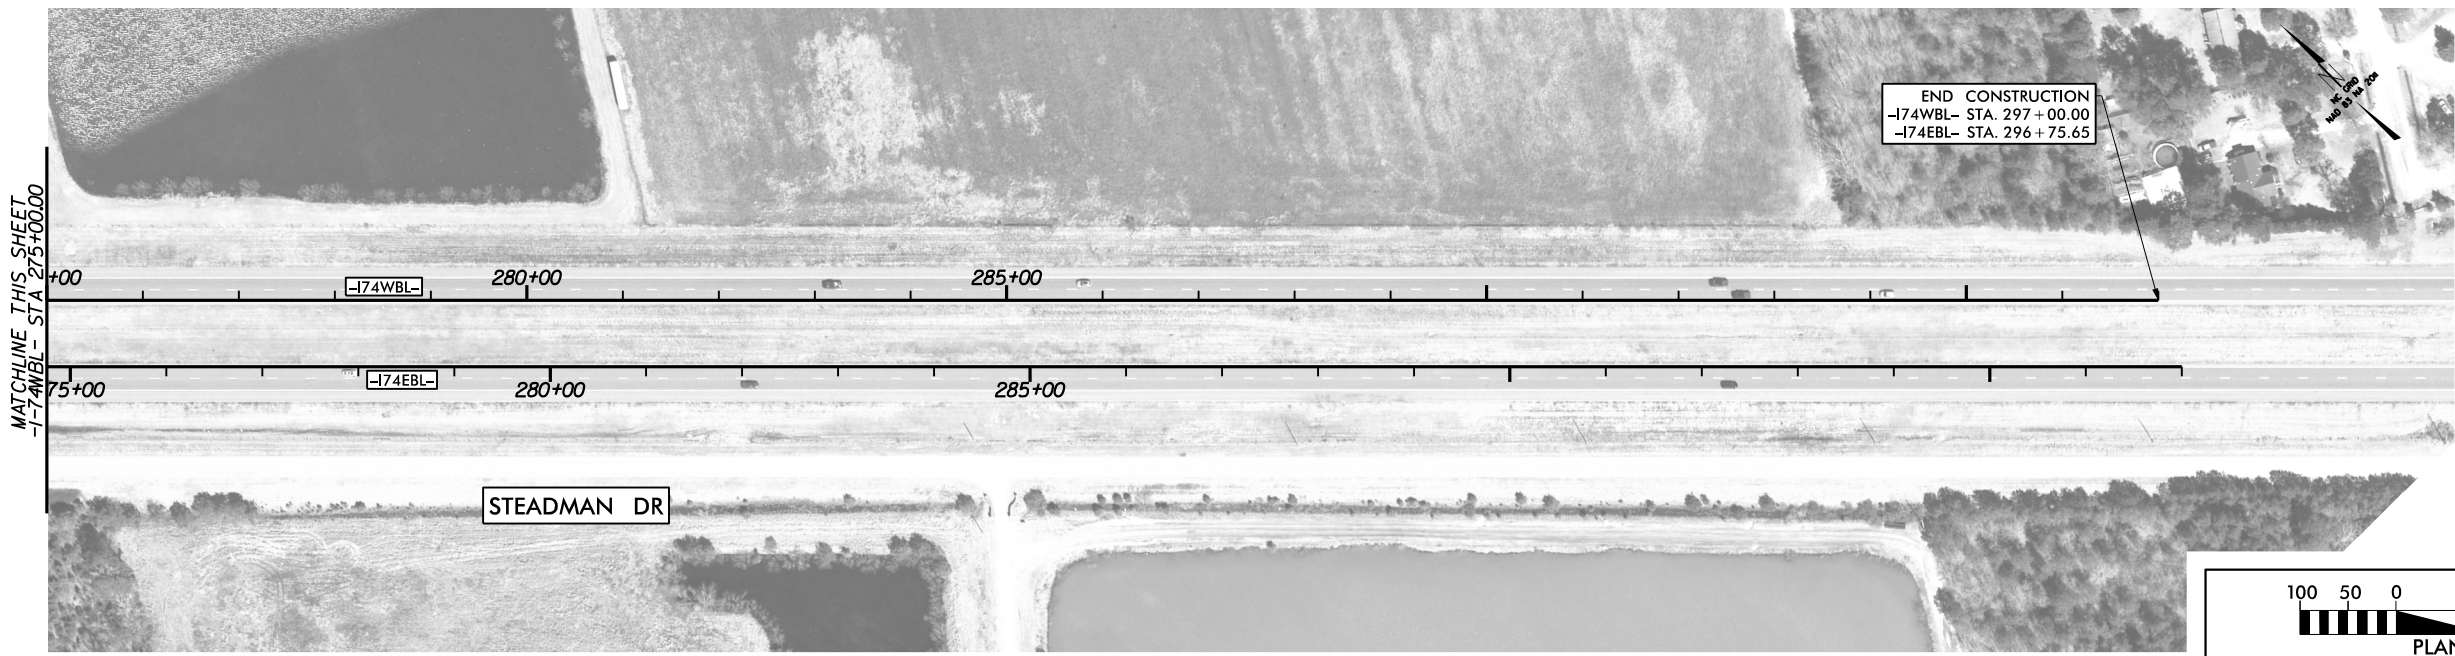
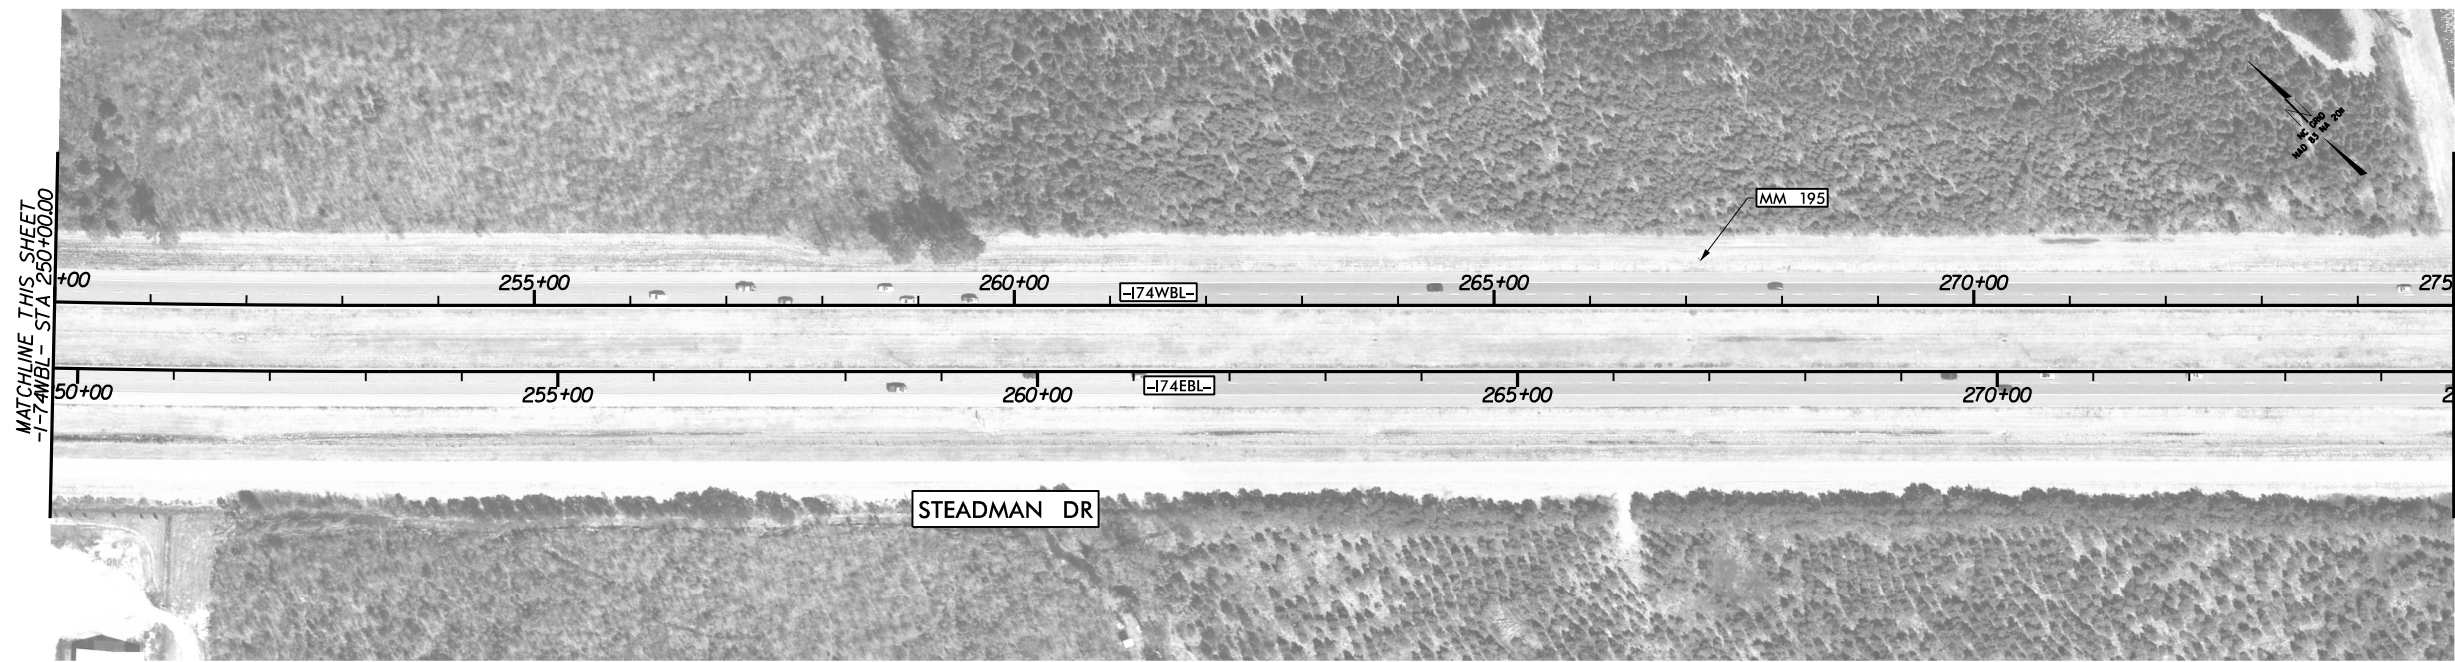


8/17/99

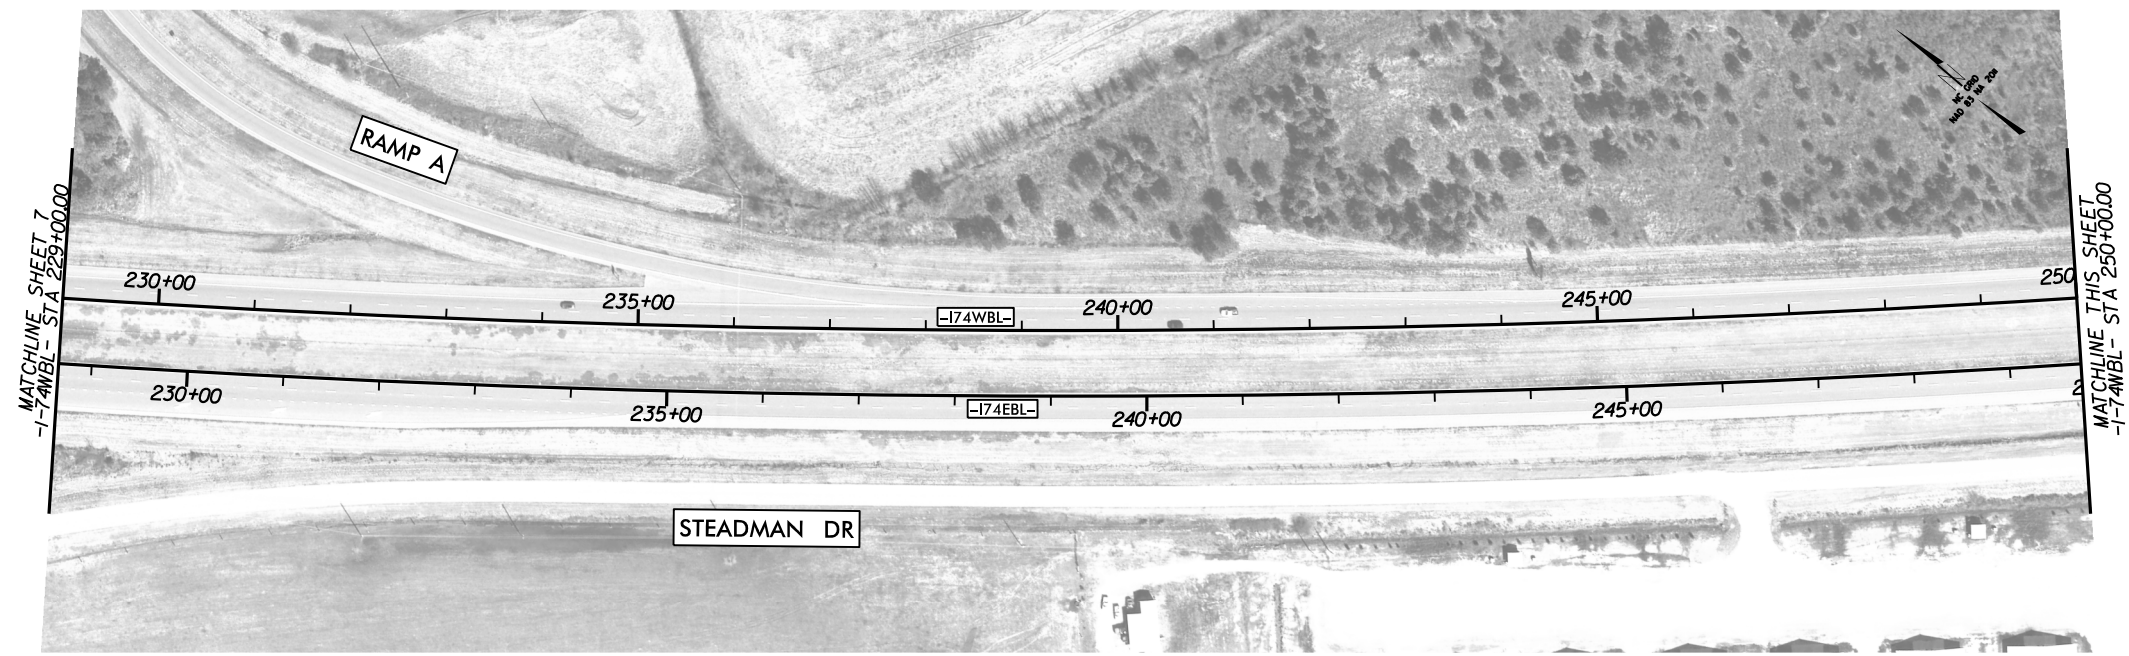

I:\5500 AM\1528006\002\CADD\NCDOT\Roadway\Proj\HI-0017\HI-0017_RDY_PSH-08.dgn