
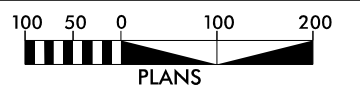
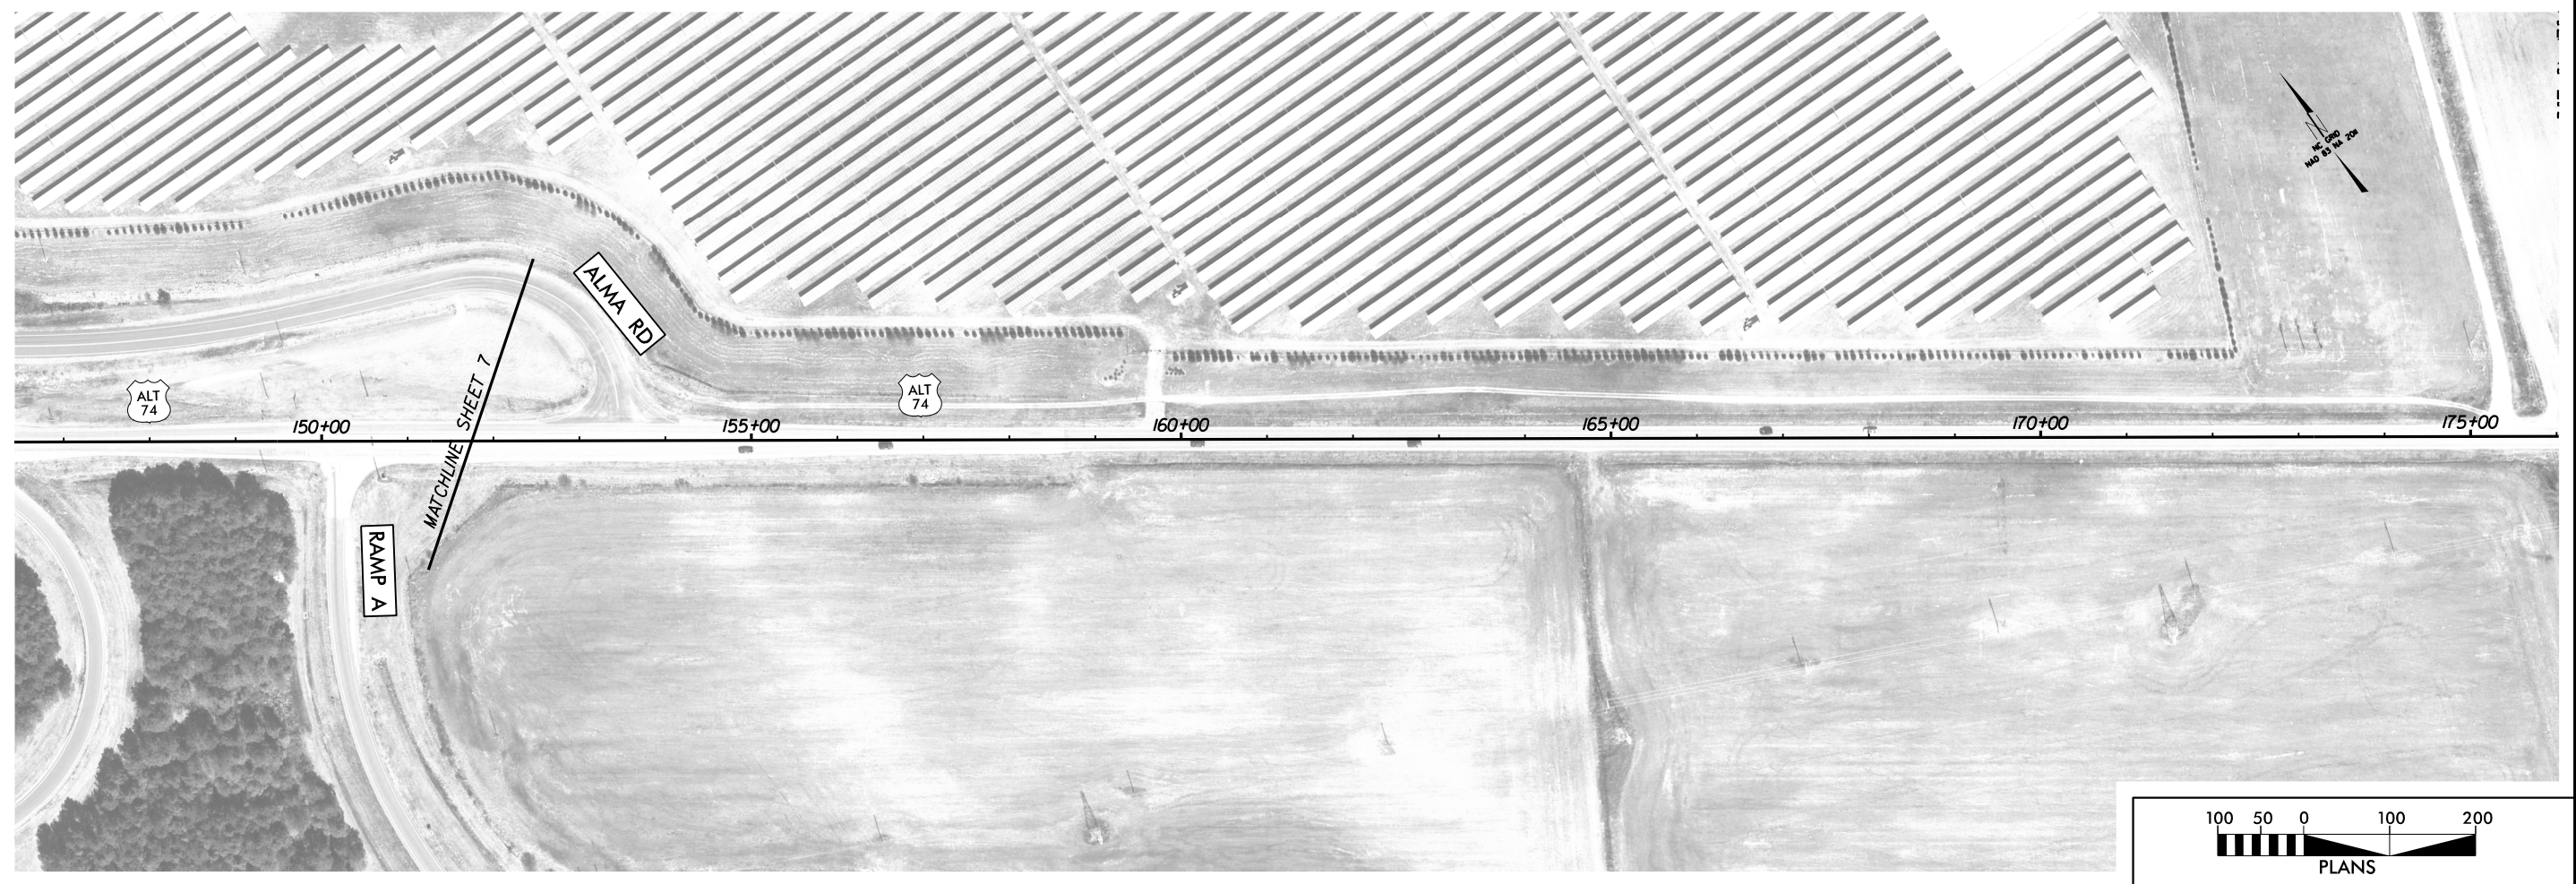


8/17/99

PROJECT REFERENCE NO. HI-0017	SHEET NO. 9
	
<b>Whitman, Reardon &amp; Associates, LLP</b> 1201 Edwards Mill Road, Suite 320, Raleigh, North Carolina 27606	



I:\5657 AM  
11/28/06  
06\002\CADD\NCDOT\Roadway\Proj\HI-0017\HI-0017\_RDY\_PSH-09.dgn