
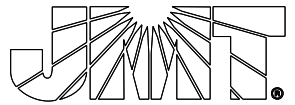
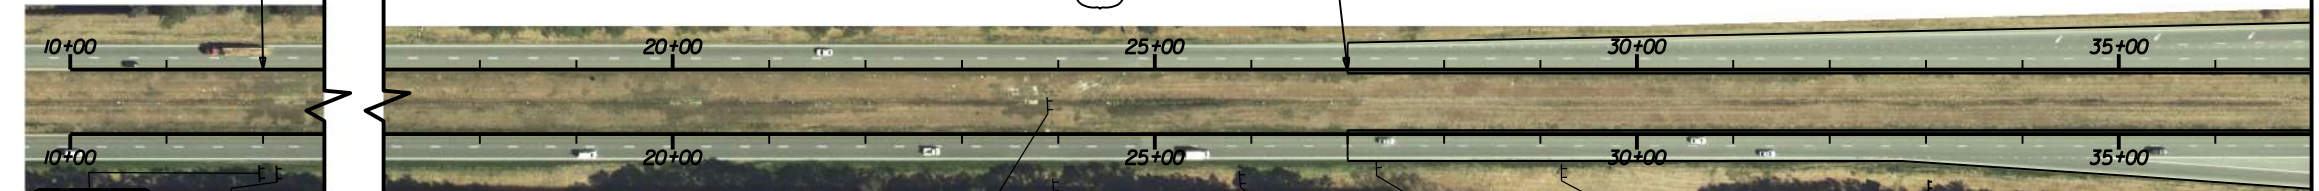


8/17/23

PROJECT REFERENCE NO. <b>HI-0017</b>	SHEET NO. <b>SIGN-4</b>
DocuSigned by: <i>Richard D. Lasher</i> FAB1F1EB829945F... 10/11/2023	
	
	

BEGIN CONSTRUCTION HI-0017  
-I74WBL- STA. 12+00.00  
-I74EBL- STA. 12+00.00

BEGIN PROJECT HI-0017  
BEGIN MILLING AND RESURFACING  
MATCH EXIST.  
-I74WBL- STA. 27+00.00  
-I74EBL- STA. 27+00.00



SEE NOTE 5  
SEE NOTES 2 AND 3


101B 101A

SEE NOTES 2, 3, AND 5

- PROJECT NOTES**
- DISPOSAL OF SIGN, AND SIGN ERECTION, SIGN TYPE D, E, AND F
  - SIGN ERECTION, TYPE A, GROUND MOUNT
  - SIGN ERECTION, TYPE B, GROUND MOUNT
  - SIGN ERECTION, TYPE E
  - DISPOSAL OF SIGN A OR B (GROUND MOUNT)

MATCHLINE THIS SHEET  
-I74WBL- STA 37+00.00

MATCHLINE SHEET SIGN-5  
-I74WBL- STA 62+00.00

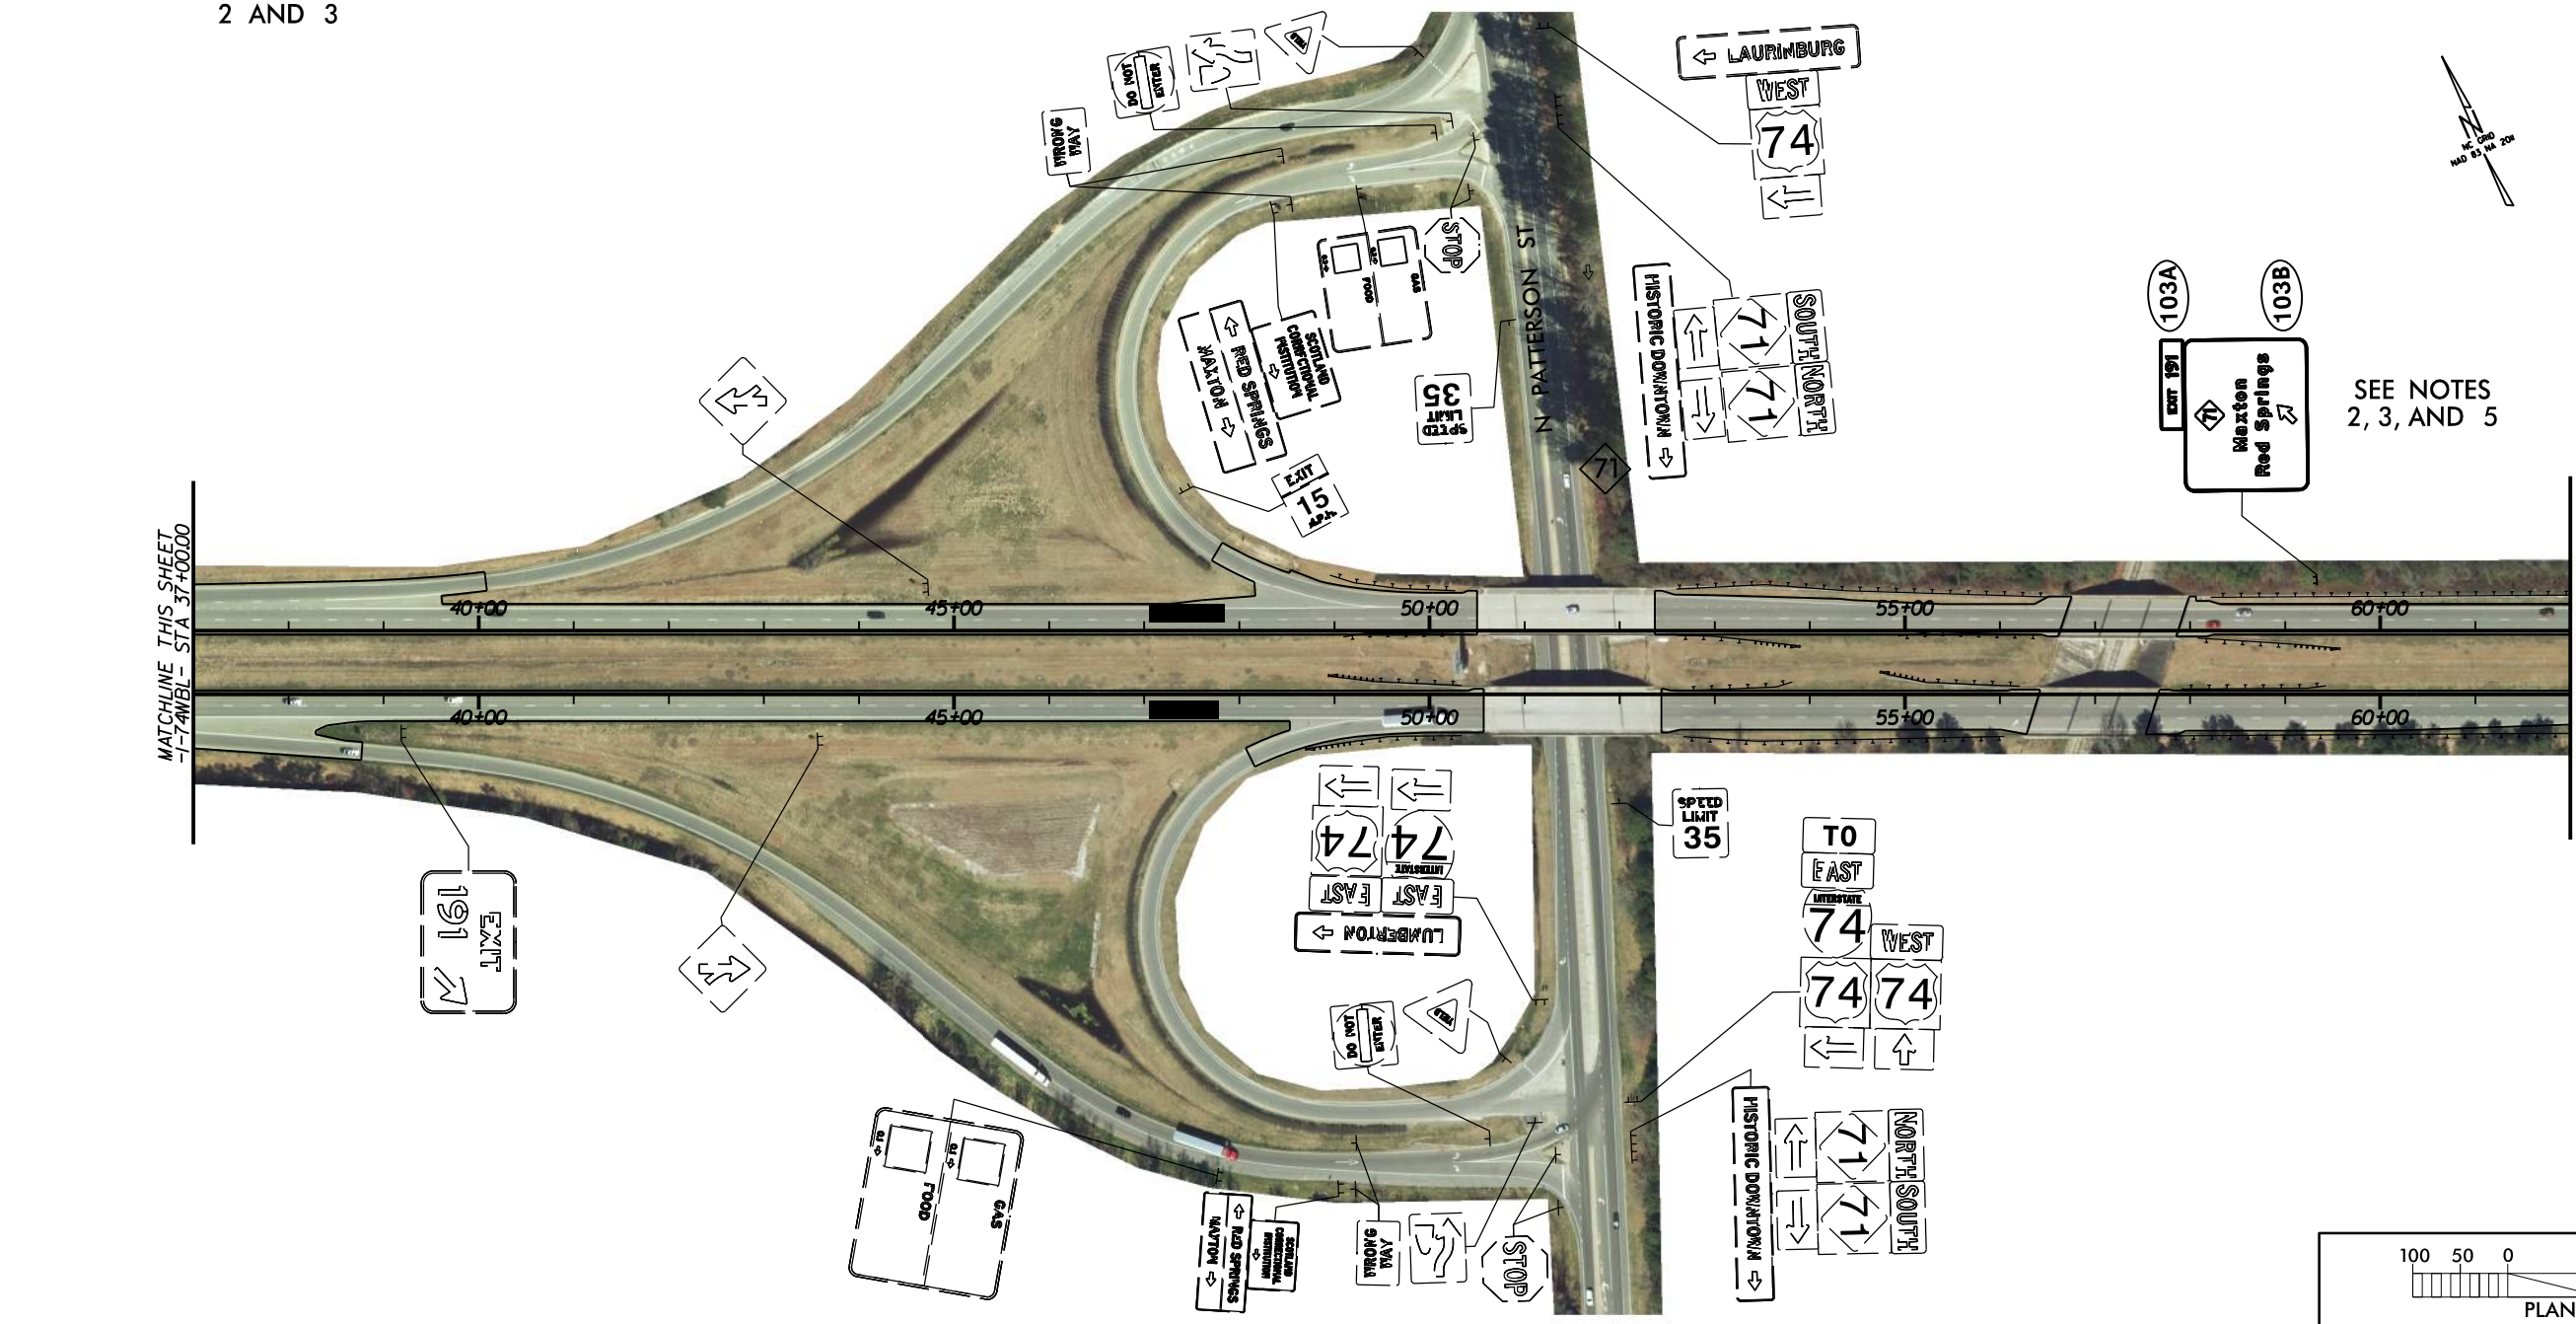

SEE NOTES 2, 3, AND 5

