
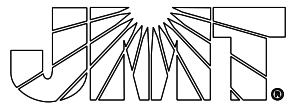
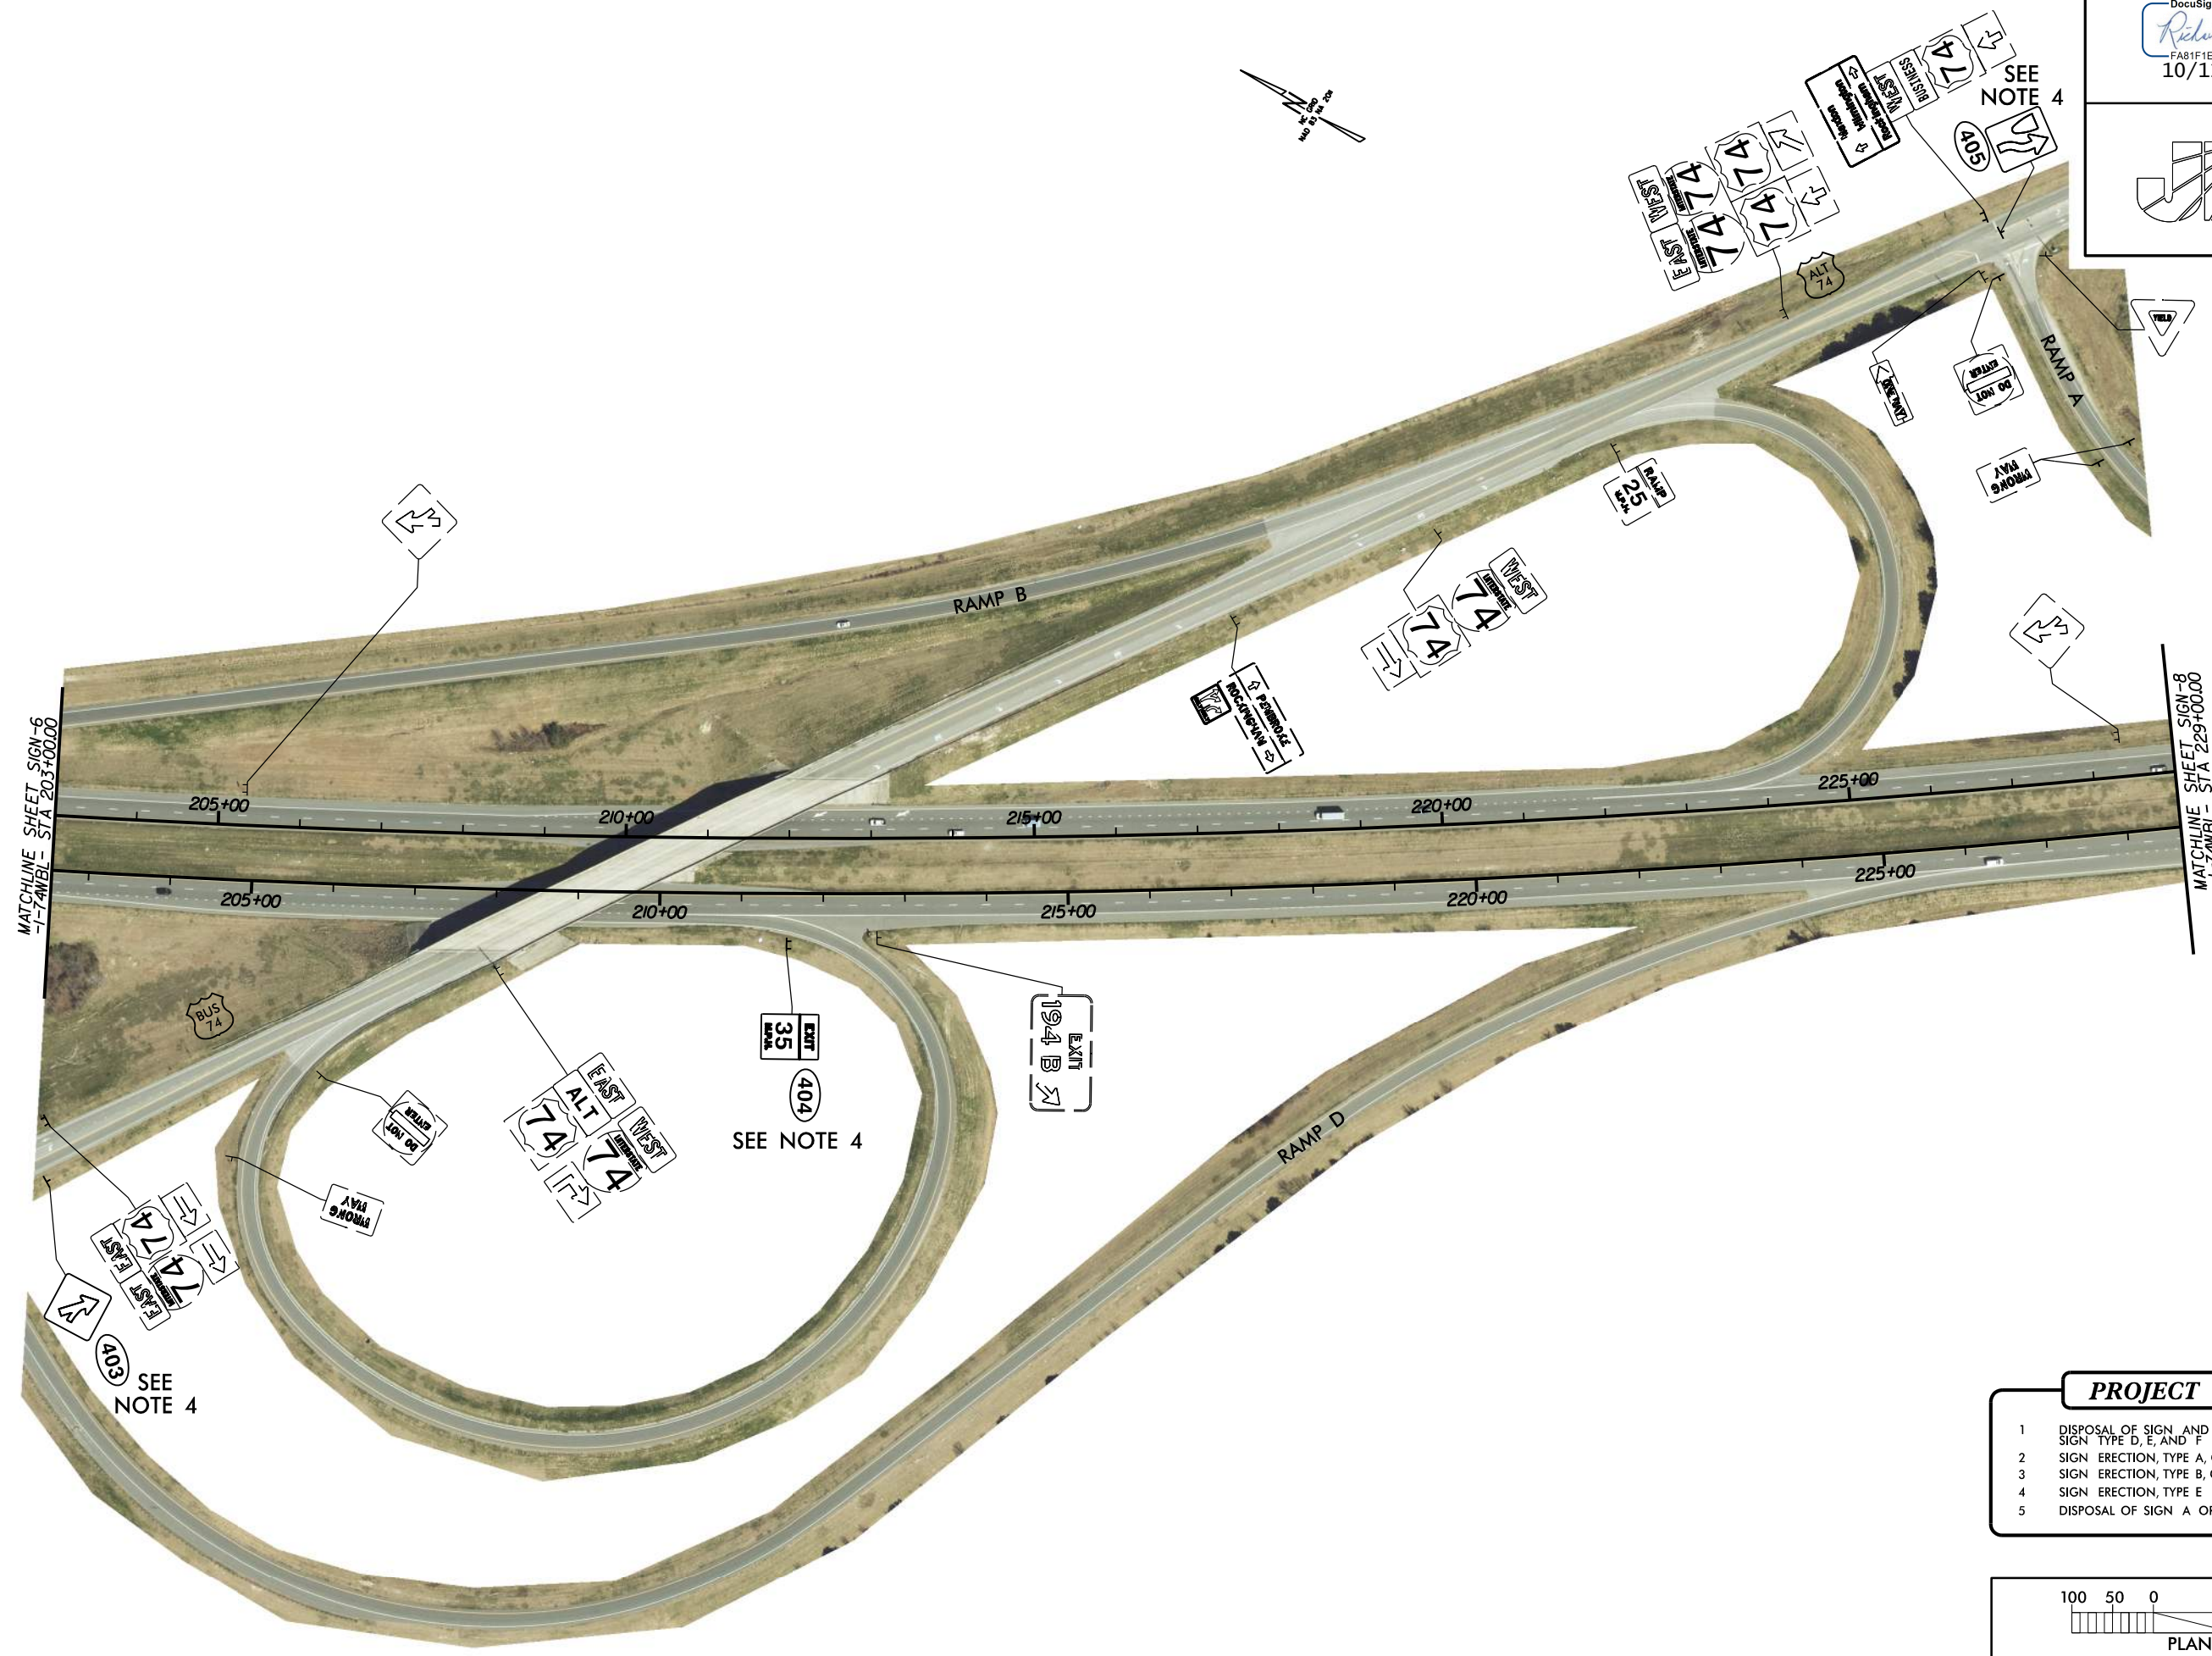
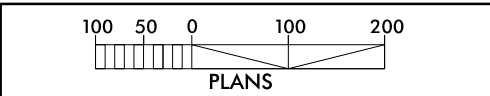


8/17/23

PROJECT REFERENCE NO. <b>HI-0017</b>	SHEET NO. <b>SIGN-7</b>
DocuSigned by: <i>Richard D. Laster</i> FAB1F1EB929945F 10/11/2023	
	
	



- PROJECT NOTES**
- DISPOSAL OF SIGN AND SIGN ERECTION, SIGN TYPE D, E, AND F
  - SIGN ERECTION, TYPE A, GROUND MOUNT
  - SIGN ERECTION, TYPE B, GROUND MOUNT
  - SIGN ERECTION, TYPE E
  - DISPOSAL OF SIGN A OR B (GROUND MOUNT)



9/27/2023  
Richard D. Laster