

STATE OF NORTH CAROLINA DIVISION OF HIGHWAYS

ROBESON COUNTY

STATE	STAT	e project reperence no.	SHEET NO.	TOTAL SHEETS
N.C.	HI-0017		1	
STATE PROJ. NO.		F. A. PROJ. NO.	DESCRIPTION	
49988.1.1		4998831	P.E.	
49988.3.1		4998831	CONST.	
49988.2.2		4998831	UTILITIES	
49988.3.1		4998831	CONST.	

LOCATION: BRIDGE #770447 ON SR 1303 OVER US 74.

BRIDGE #770452 & #770453 ON US 74 BYP OVER NC 71.


BRIDGE #770454 & #770455 ON US 74 BYP OVER CSX. (MP SE-274.6, DOT CROSSING #973585N & #973584G)

BRIDGE #770456 & #970457 ON US 74 BYP OVER CSX. (MP AG-245.94 & AG-245.92, DOT CROSSING #938183P & #938182H)


BRIDGE #770476 ON US 74 BUS OVER US 74.

TYPE OF WORK:

BRIDGE PRESERVATION – BRIDGE DECK & BARRIER RAIL SURFACE PREPARATION FOR SILANE TREATMENT, RECONSTRUCTION OF BRIDGE DECK JOINTS & SEALS, AND SUBSTRUCTURE REPAIR USING SHOTCRETE, CONCRETE, AND EPOXY RESIN INJECTION; PRESTRESSED CONCRETE CORED SLAB (PCCS) BRIDGE DECK SURFACE PREPARATION AND PLACING ASPHALT WEARING SURFACE, BENT JOINT RECONSTRUCTION, REPLACEMENT OF PCCS POST-TENSIONING STRANDS, AND PCCS BEAM REPAIRS.

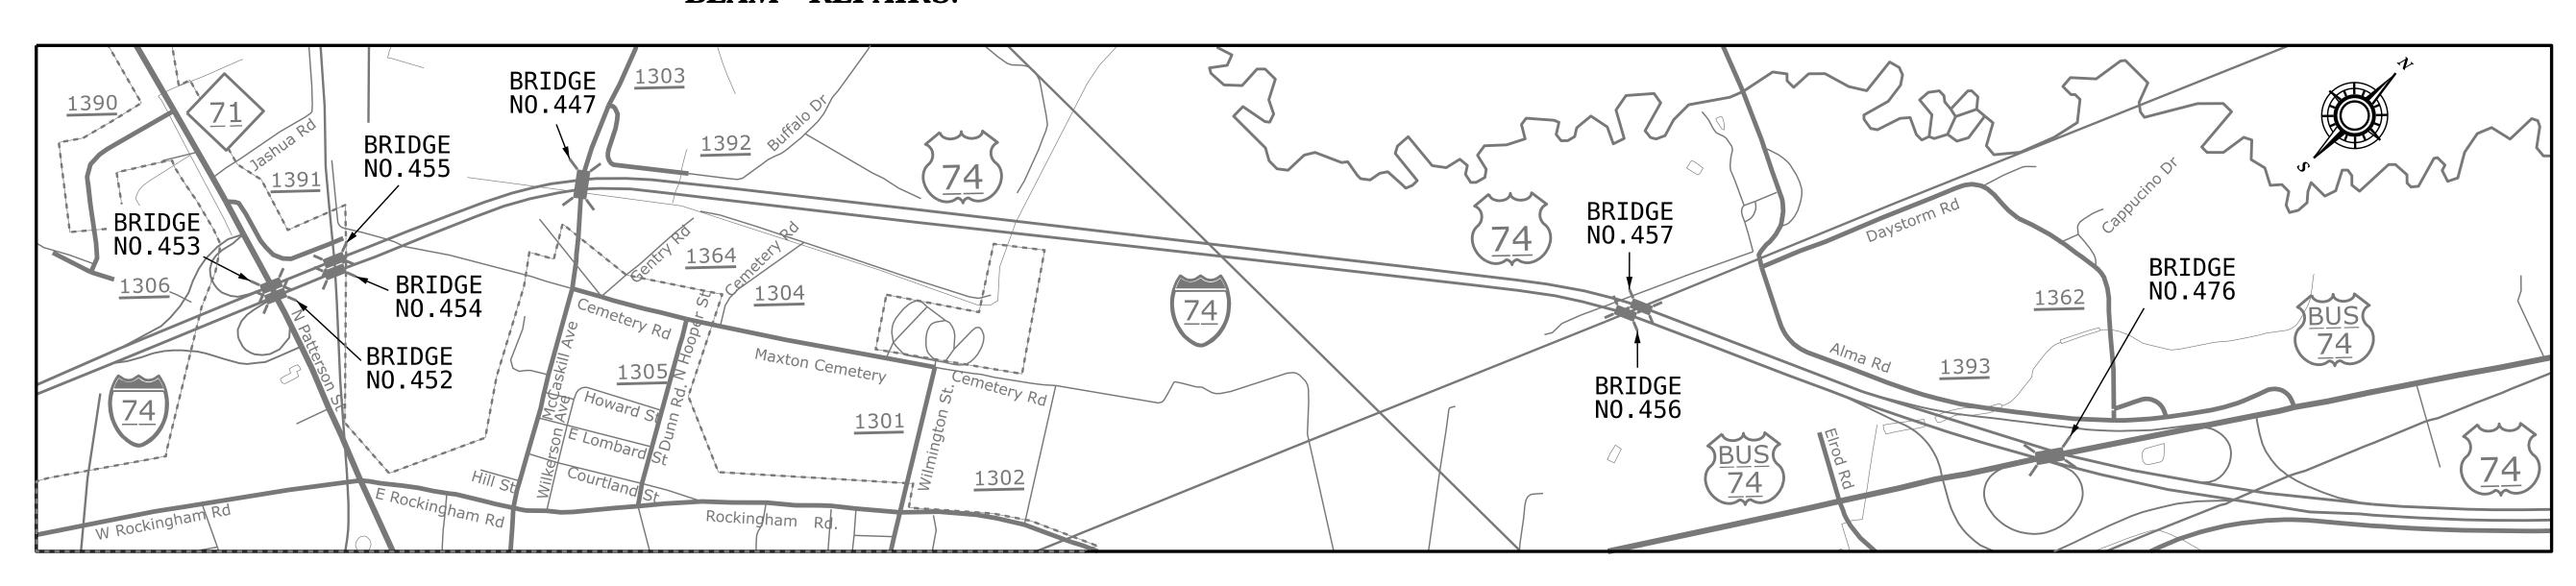

VICINITY MAP

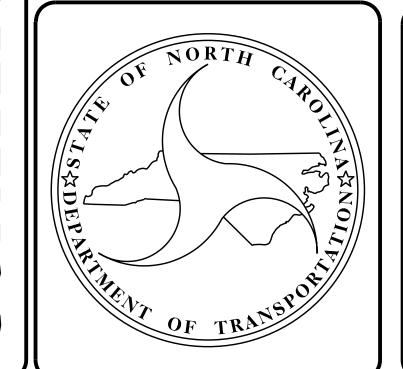

DESIGN DATA

BRIDGE #770447 ADT (2019) = 2,500
BRIDGE #770452 ADT (2018) = 9,750
BRIDGE #770453 ADT (2019) = 10,250
BRIDGE #770454 ADT (2018) = 9,750
BRIDGE #770455 ADT (2019) = 10,250
BRIDGE #770456 ADT (2019) = 8,750
BRIDGE #770457 ADT (2019) = 8,750
BRIDGE #770476 ADT (2018) = 3,700

PROJECT LENGTH

BRIDGE # 770447 = 0.046 MILES
BRIDGE # 770452 = 0.031 MILES
BRIDGE # 770453 = 0.031 MILES
BRIDGE # 770454 = 0.024 MILES
BRIDGE # 770455 = 0.024 MILES
BRIDGE # 770456 = 0.035 MILES
BRIDGE # 770457 = 0.036 MILES
BRIDGE # 770476 = 0.092 MILES

Prepared in the Office of:

DIVISION OF HIGHWAYS STRUCTURES MANAGEMENT UNIT

1000 BIRCH RIDGE DR. RALEIGH, N.C. 27610

2018 STANDARD SPECIFICATIONS

LETTING DATE:
DECEMBER 19, 2023

Kristy W. Alford, P.E., CPM
PROJECT ENGINEER

Aster G. Abraha, P.E.

PROJECT DESIGN ENGINEER